

0m 25m 50m 100m


SCALE 1:1250



**Existing Location Plan - 1-1250**  
1 : 1250

0m 5m 10m 15m 25m

SCALE 1:500

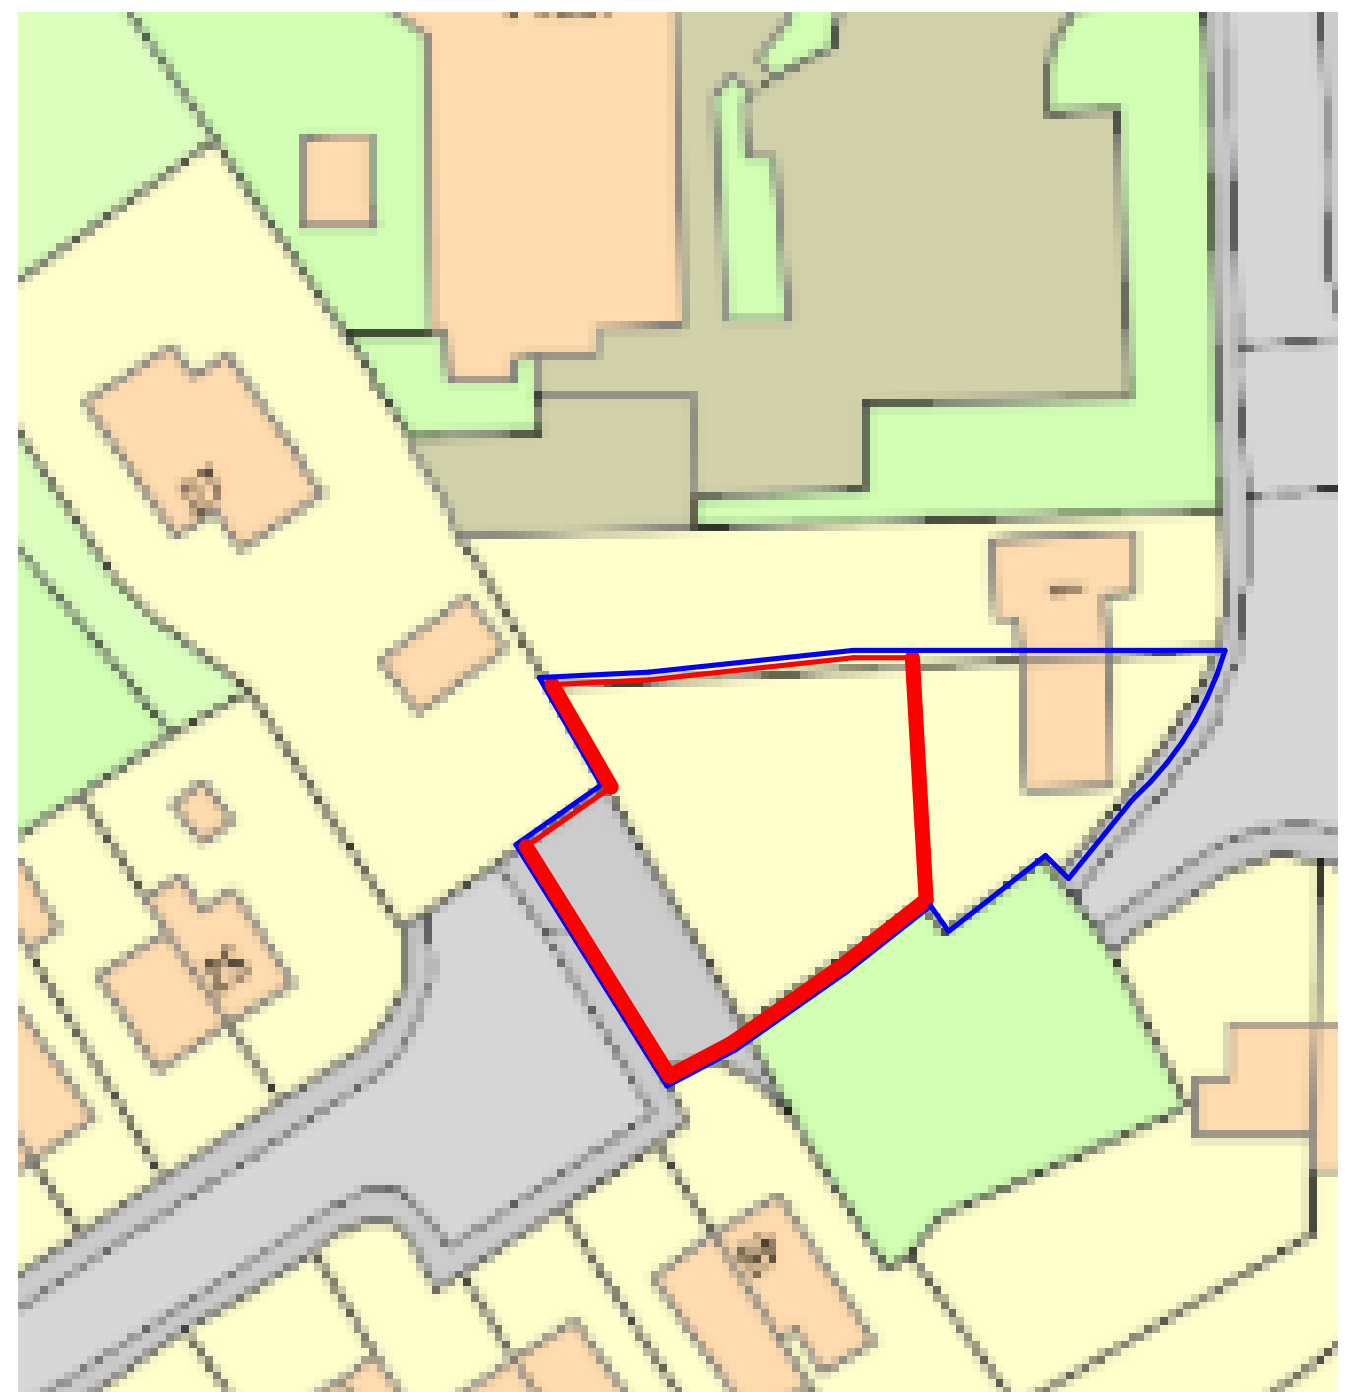

**Existing Block Plan - 1-500**  
1 : 500



No.	Description	Date
1	Preliminary issue of planning drawings	21/02/24
2	Blue line boundary added in addition to red line as requested by planners	06/04/24

<b>JRM Architectural</b> JRMarchitectural@outlook.com
DRAWING STATUS <b>PLANNING</b>

PROJECT <b>3 South Avenue</b>
SHEET <b>Existing Block Plans</b>

Date 12.12.2022	Project number 0014	Scale (@ A3) As indicated	
Drawn by JM	Checked by SC	REV 2	
DRAWING NUMBER 0014-JRM-A-XX-DR-A-70-002			