
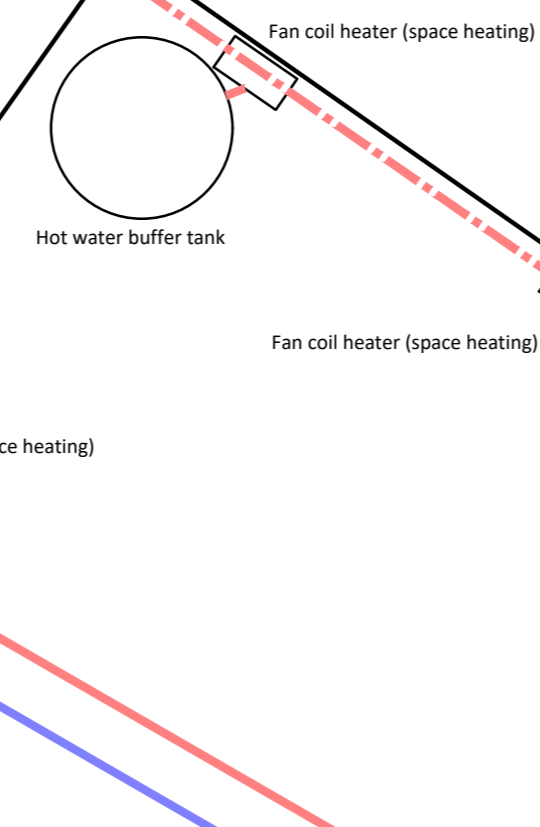


NORTH

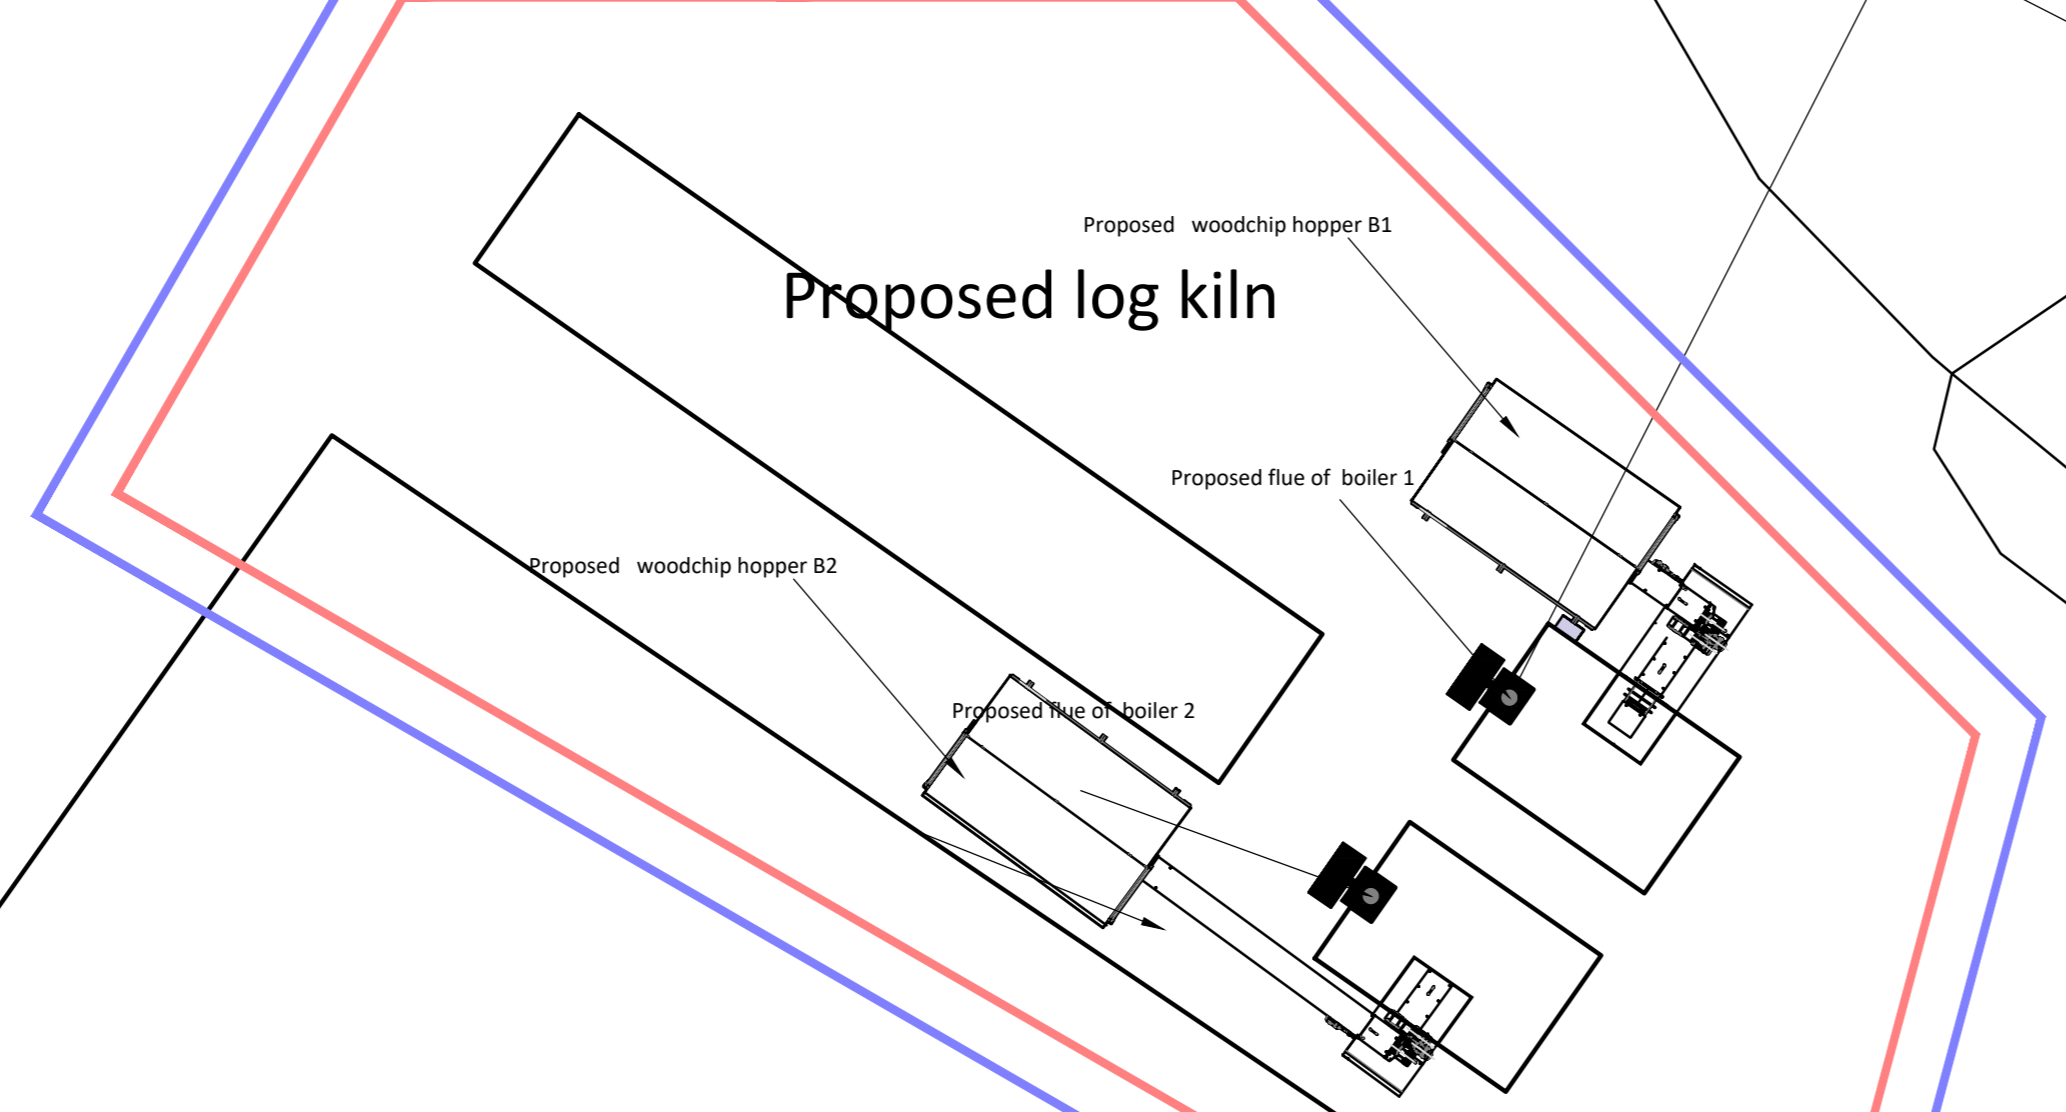

General purpose store

Tattie grading shed


Extg Farmhouse

Tattie drier.

General purpose store

General purpose store

General purpose store

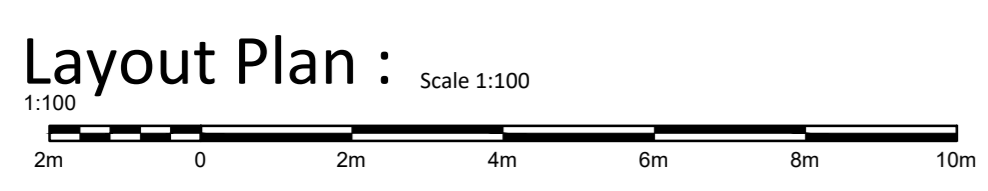

AM	DESCRIPTION	DATE

**S** Shand Building Design limited

**PROJECT**  
Installation of 2 no. Woodchip biomass boiler's, external flue and associated equipment

**ADDRESS**  
Meikle Whiterashes, Turriff, Aberdeenshire, AB53 5RA

**CLIENT**  
AJ & AR Benzie

Hilton park, Hilton, Banff, AB45 3AP  
Tel. 07715467299  
E. douglas@sbdlimited.co.uk  
W. www.sbdlimited.co.uk

Drawing Title			
Layout plan's			
Date	Scale	Drawn By	Project Ref
4.4.24	As plan	DWS	2410-01