

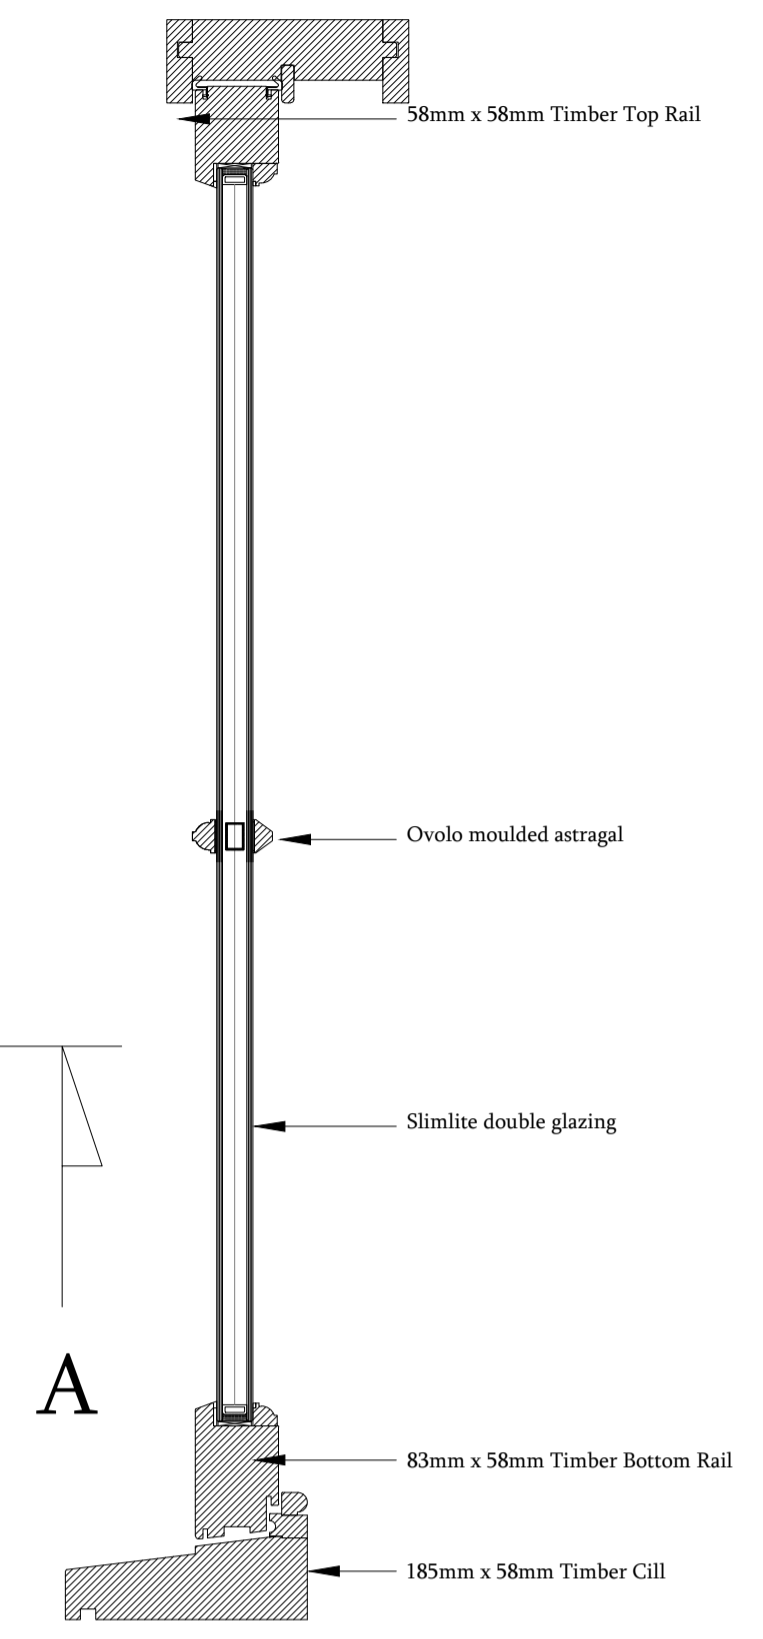


This drawing is copyright of Annie Kenyon Architects Ltd. This drawing is to be read in conjunction with all related drawings. Do not scale from this drawing. All dimensions must be checked and verified on site before commencing any work or producing shop drawings. The originator should be notified immediately of any discrepancy.


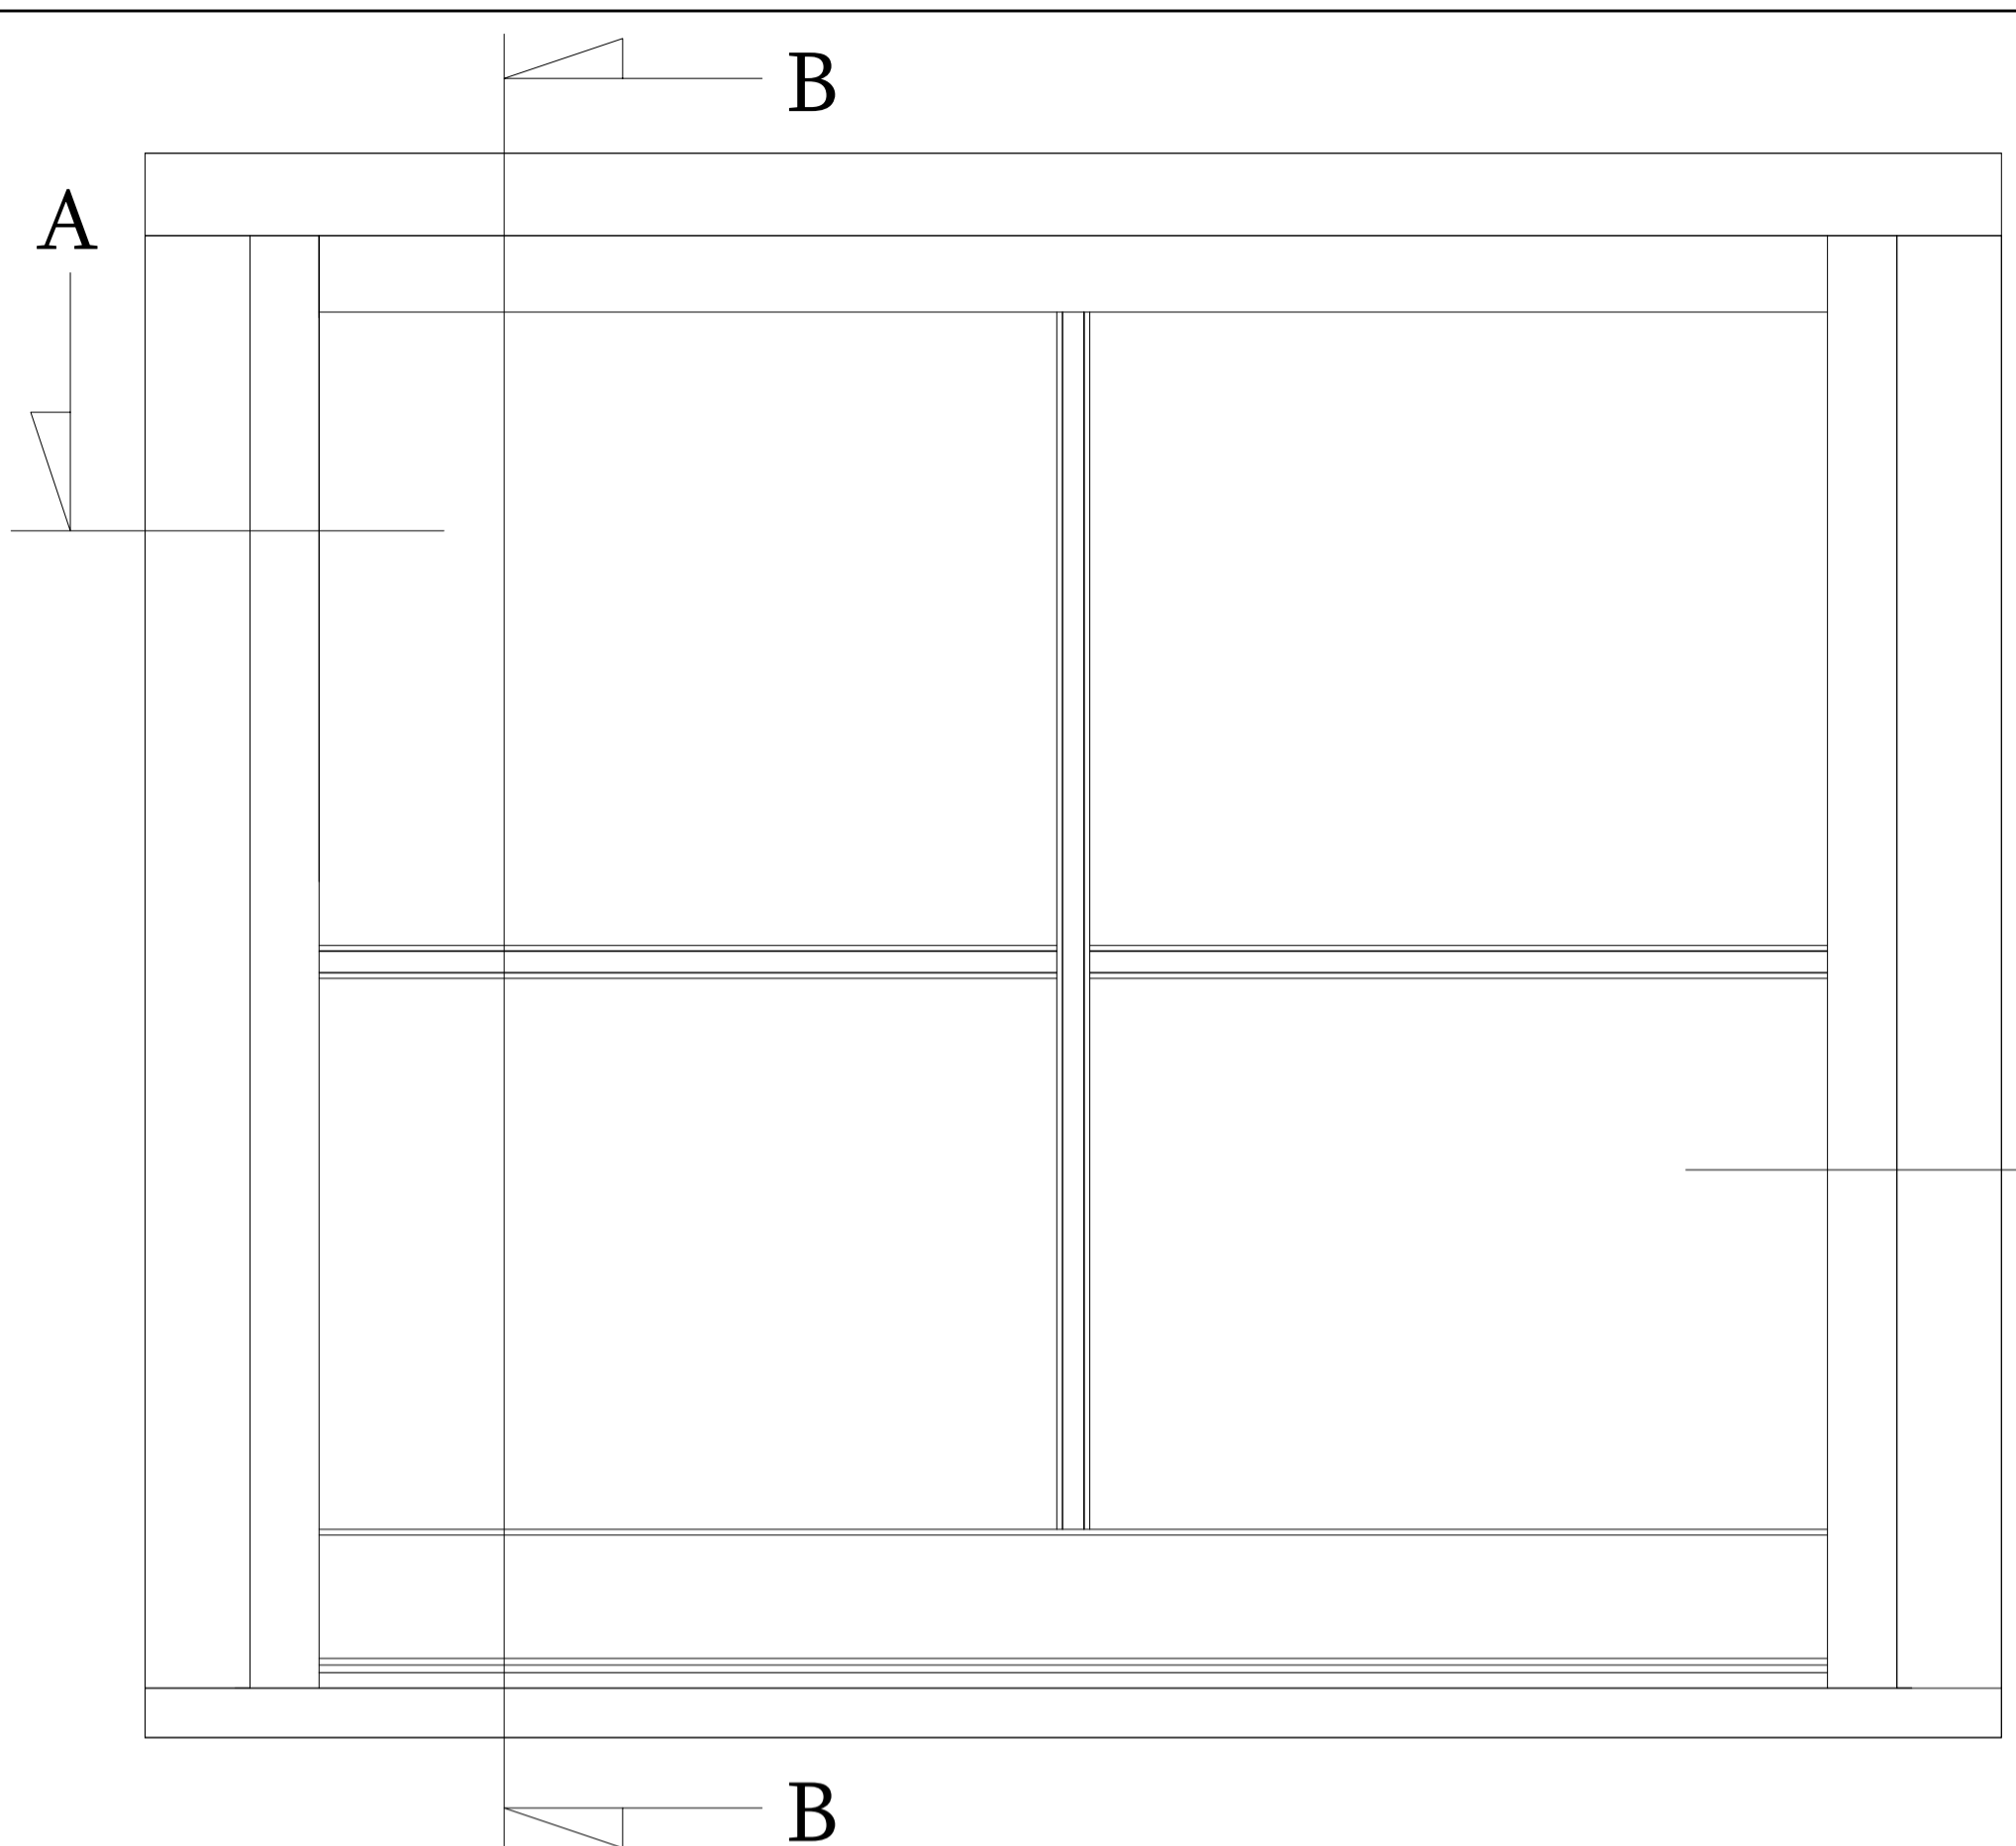


Typical Window Elevation 1:10
New fixed windows (W1 & W2)

Typical Window Section B-B 1:10
New fixed windows (W1 & W2)

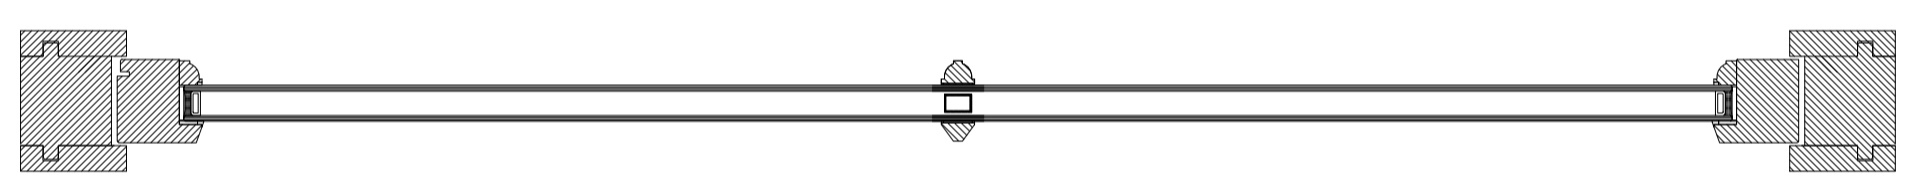


Typical Window Plan View A-A 1:10
New fixed windows (W1 & W2)

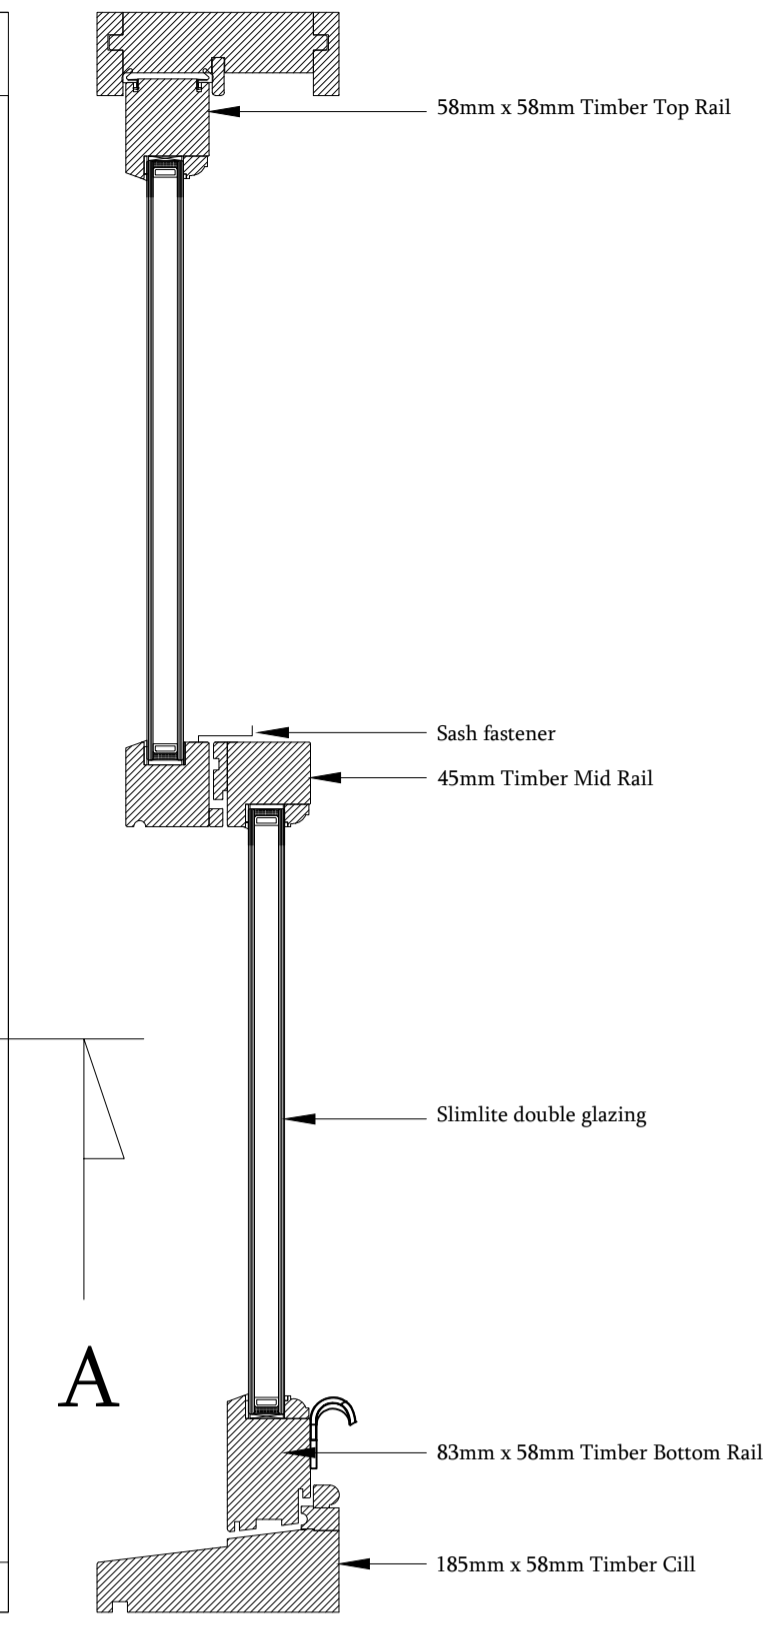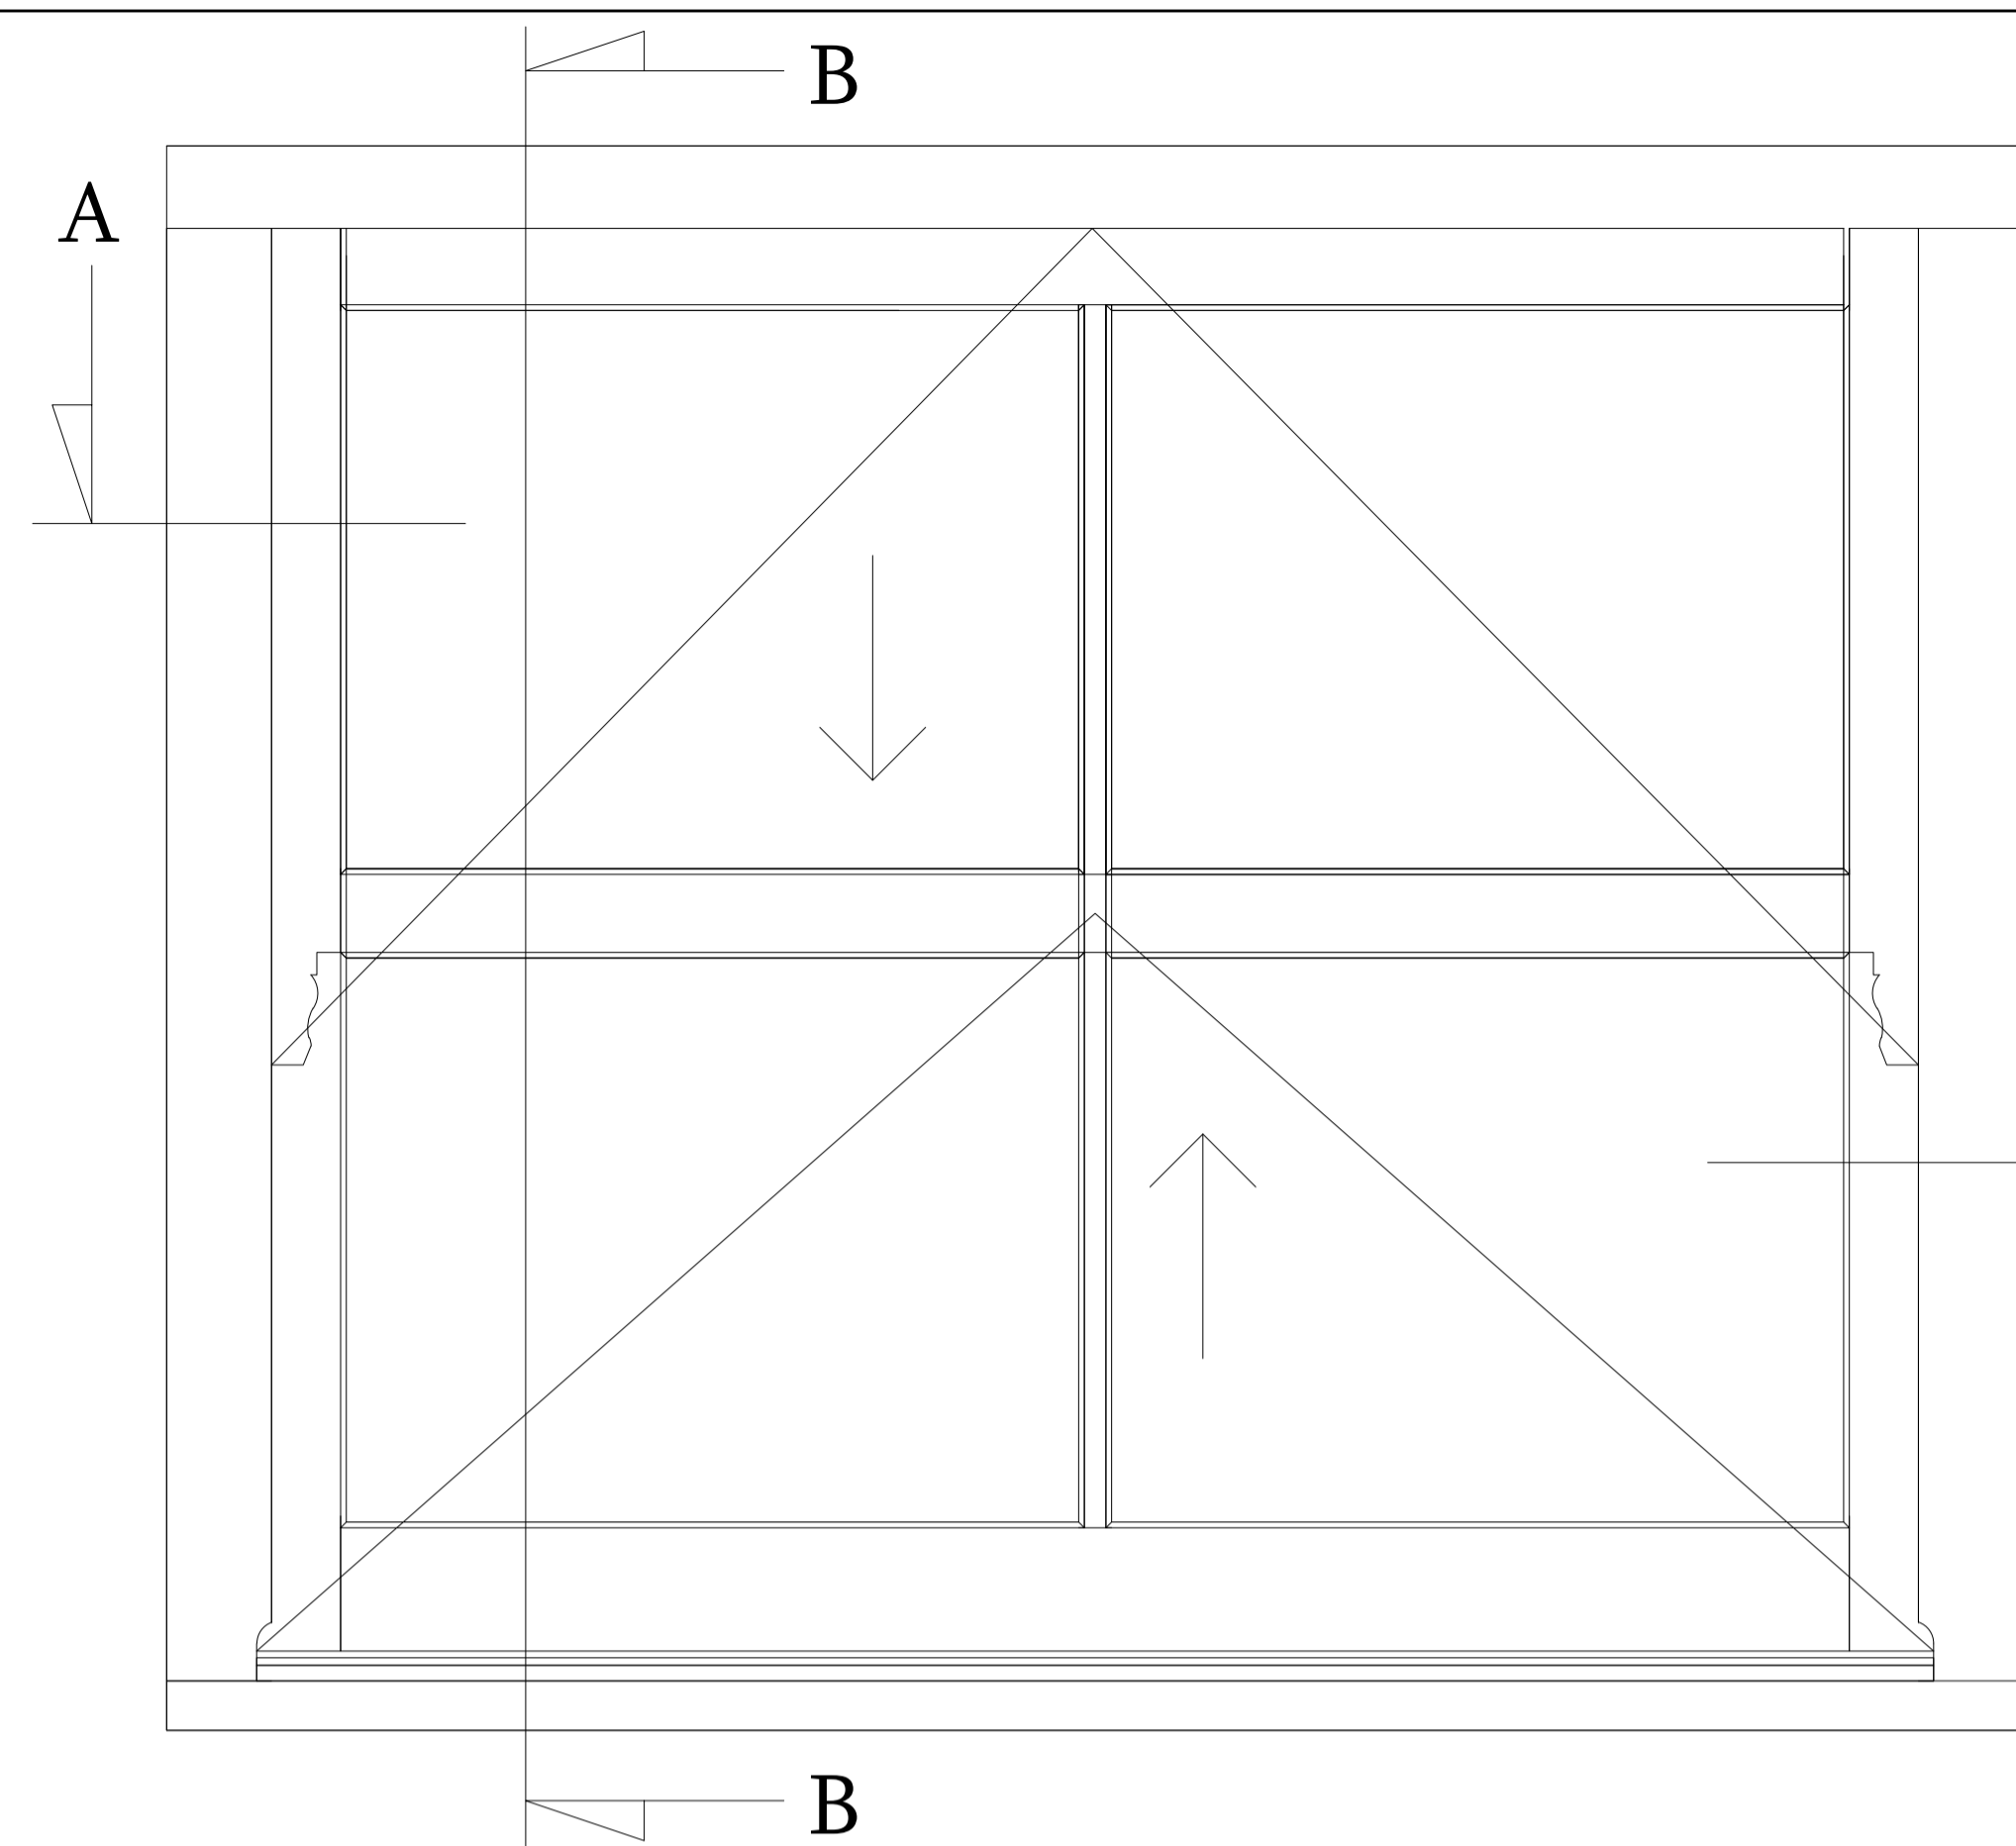

Typical Window Elevation 1:10
New Sash & Case dormer windows (W3, W4, W5, W6)

Typical Window Section B-B 1:10
New Sash & Case dormer windows (W3, W4, W5, W6)

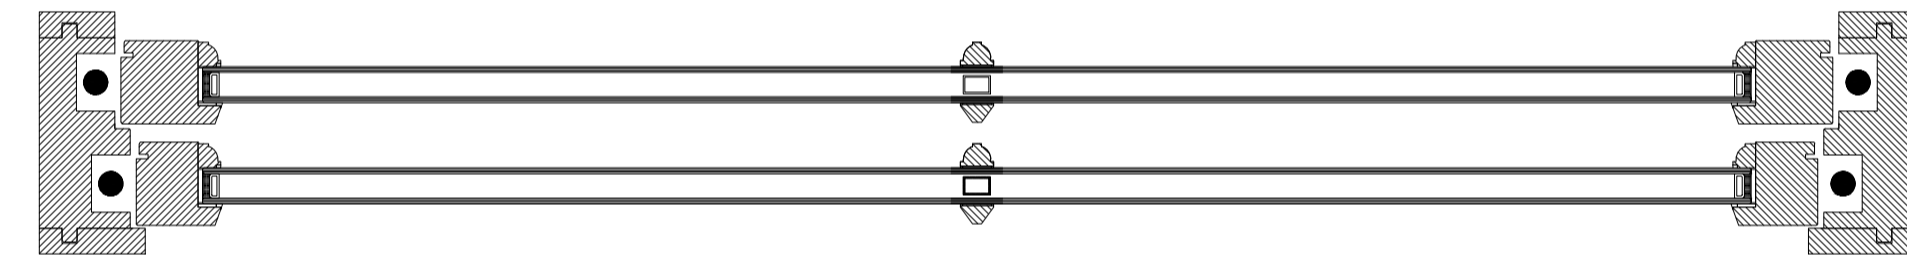

Typical Window Plan View A-A 1:10
New Sash & Case dormer windows (W3, W4, W5, W6)

PLANNING

North Gate Lodge Haddo, Inverkeithny Huntly, Aberdeenshire AB54 7XB tel/fax: 01464 851 621 www.akenyonarchitects.com info@akenyonarchitects.com			
Client Alastair Price, Crovie Ltd			
Job Title No.10 Crovie Aberdeenshire			
Drawing Title As Proposed Window Details			
CAD Reference			
Scale at A1 1:5	Drawn AW	Chk	Date SEP 23
Job No. 790	Drawing No. P-06	Revision No.	