


SECTION A-A



CELLAR PLAN

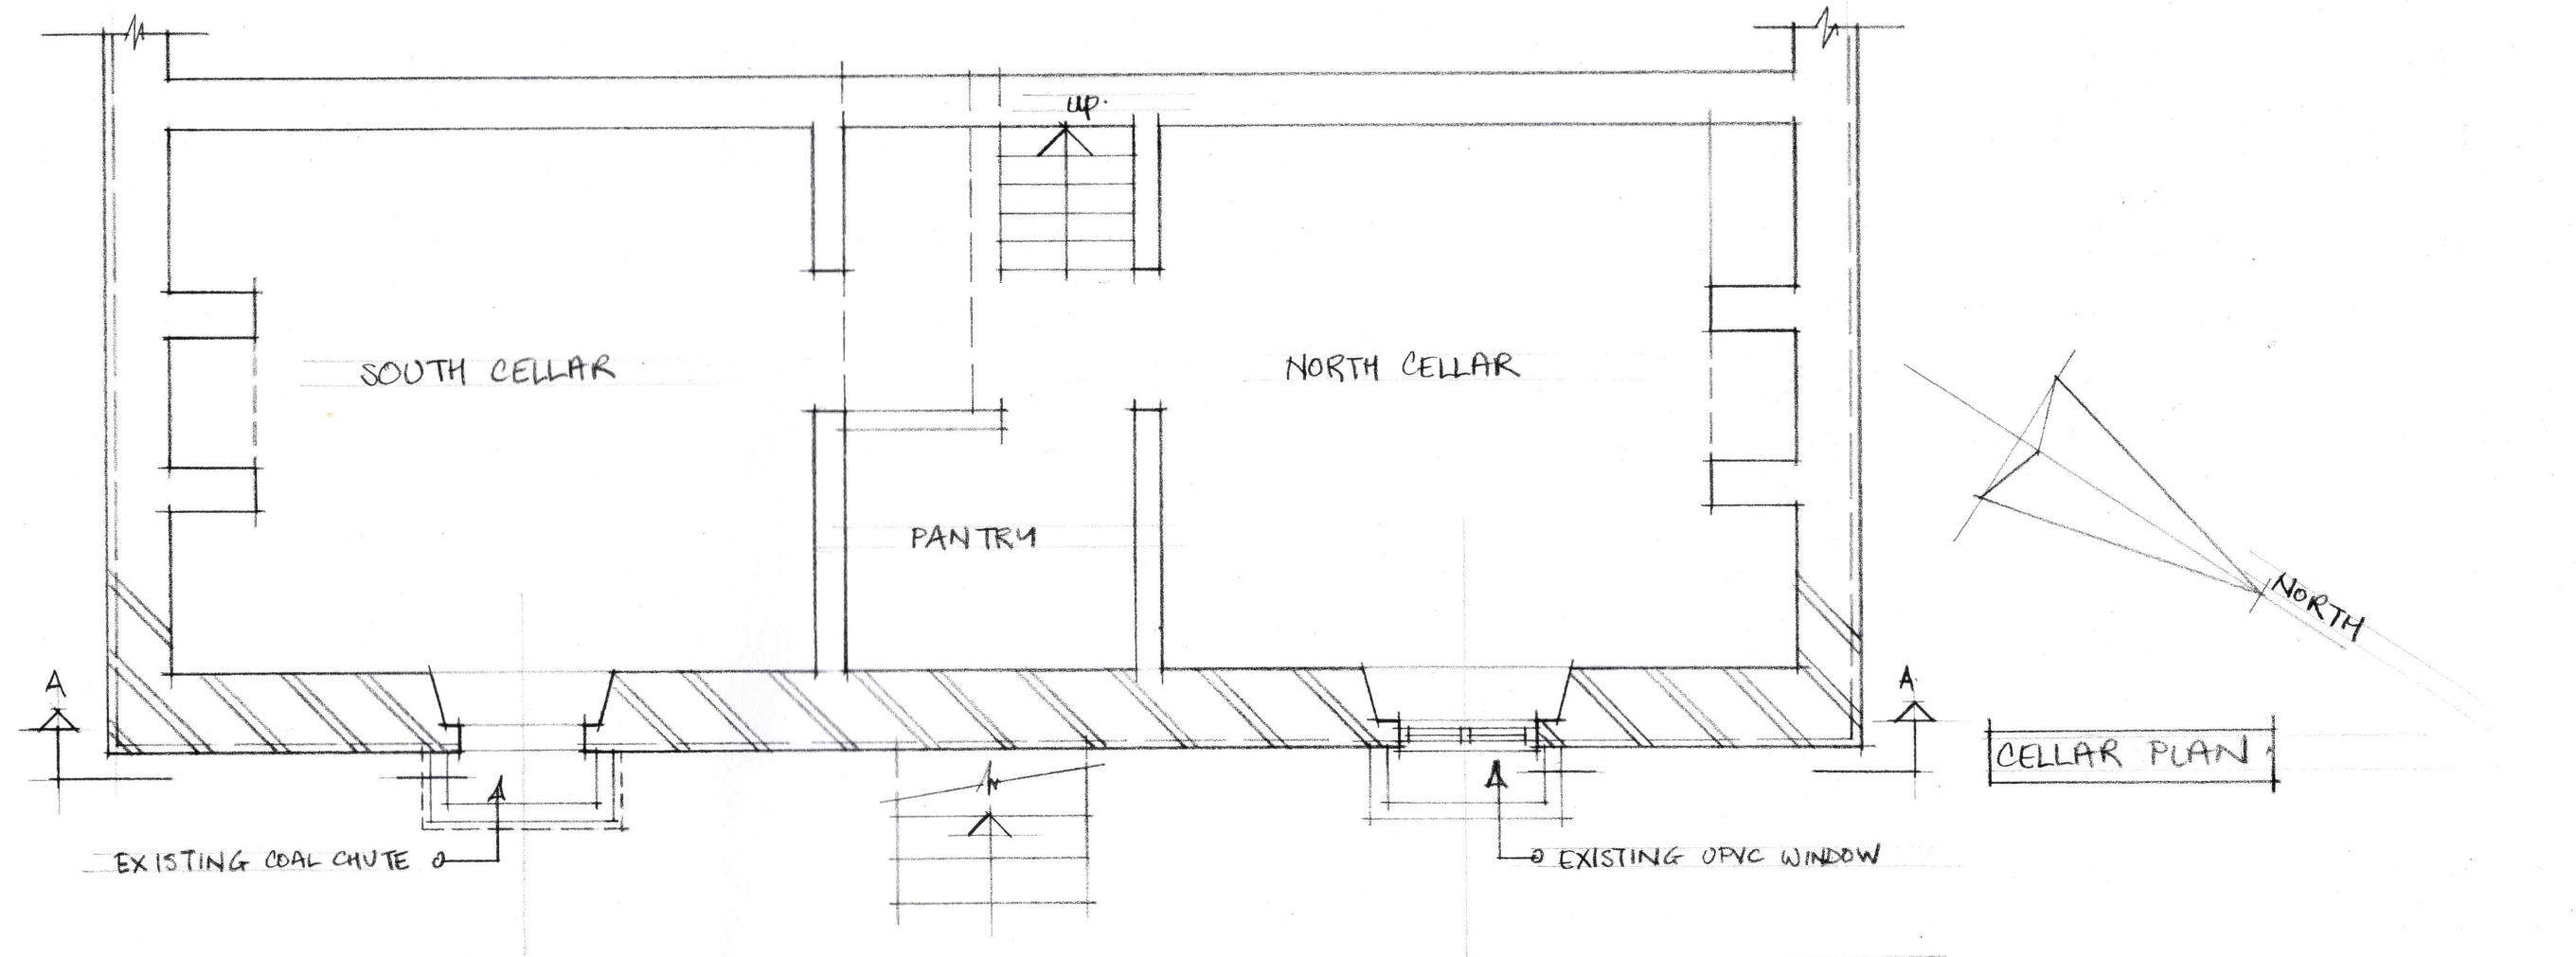

<p>Hilary Brightman Conservation Architect          Lawling Hall, Steeple Road, Latchingdon, Essex, CM3 6LA          Tel: 01621 743350, Email: <a href="mailto:hilarybrightman@outlook.com">hilarybrightman@outlook.com</a></p>	<p><b>NOTES:</b></p> <p>All dimensions must be checked on site and not scaled from this drawing.</p>	<p>Client RUTH MCCARTHY</p>	<p>Scale 1:50 @ A3</p>	<p><b>Drawing Title</b> PLAN + SECTION - EXISTING</p>	
		<p>Job Title WEALD HOUSE BRENTWOOD</p>	<p>Drawn by HJB Date 01 MARCH '24</p>	<p>Drg No. 23/04/03</p>	<p>Rev</p>