





(c) Crown Copyright and Database Rights 2024 OS 100060020 (c) Crown Copyright and Database Rights 2024 OS 100060020

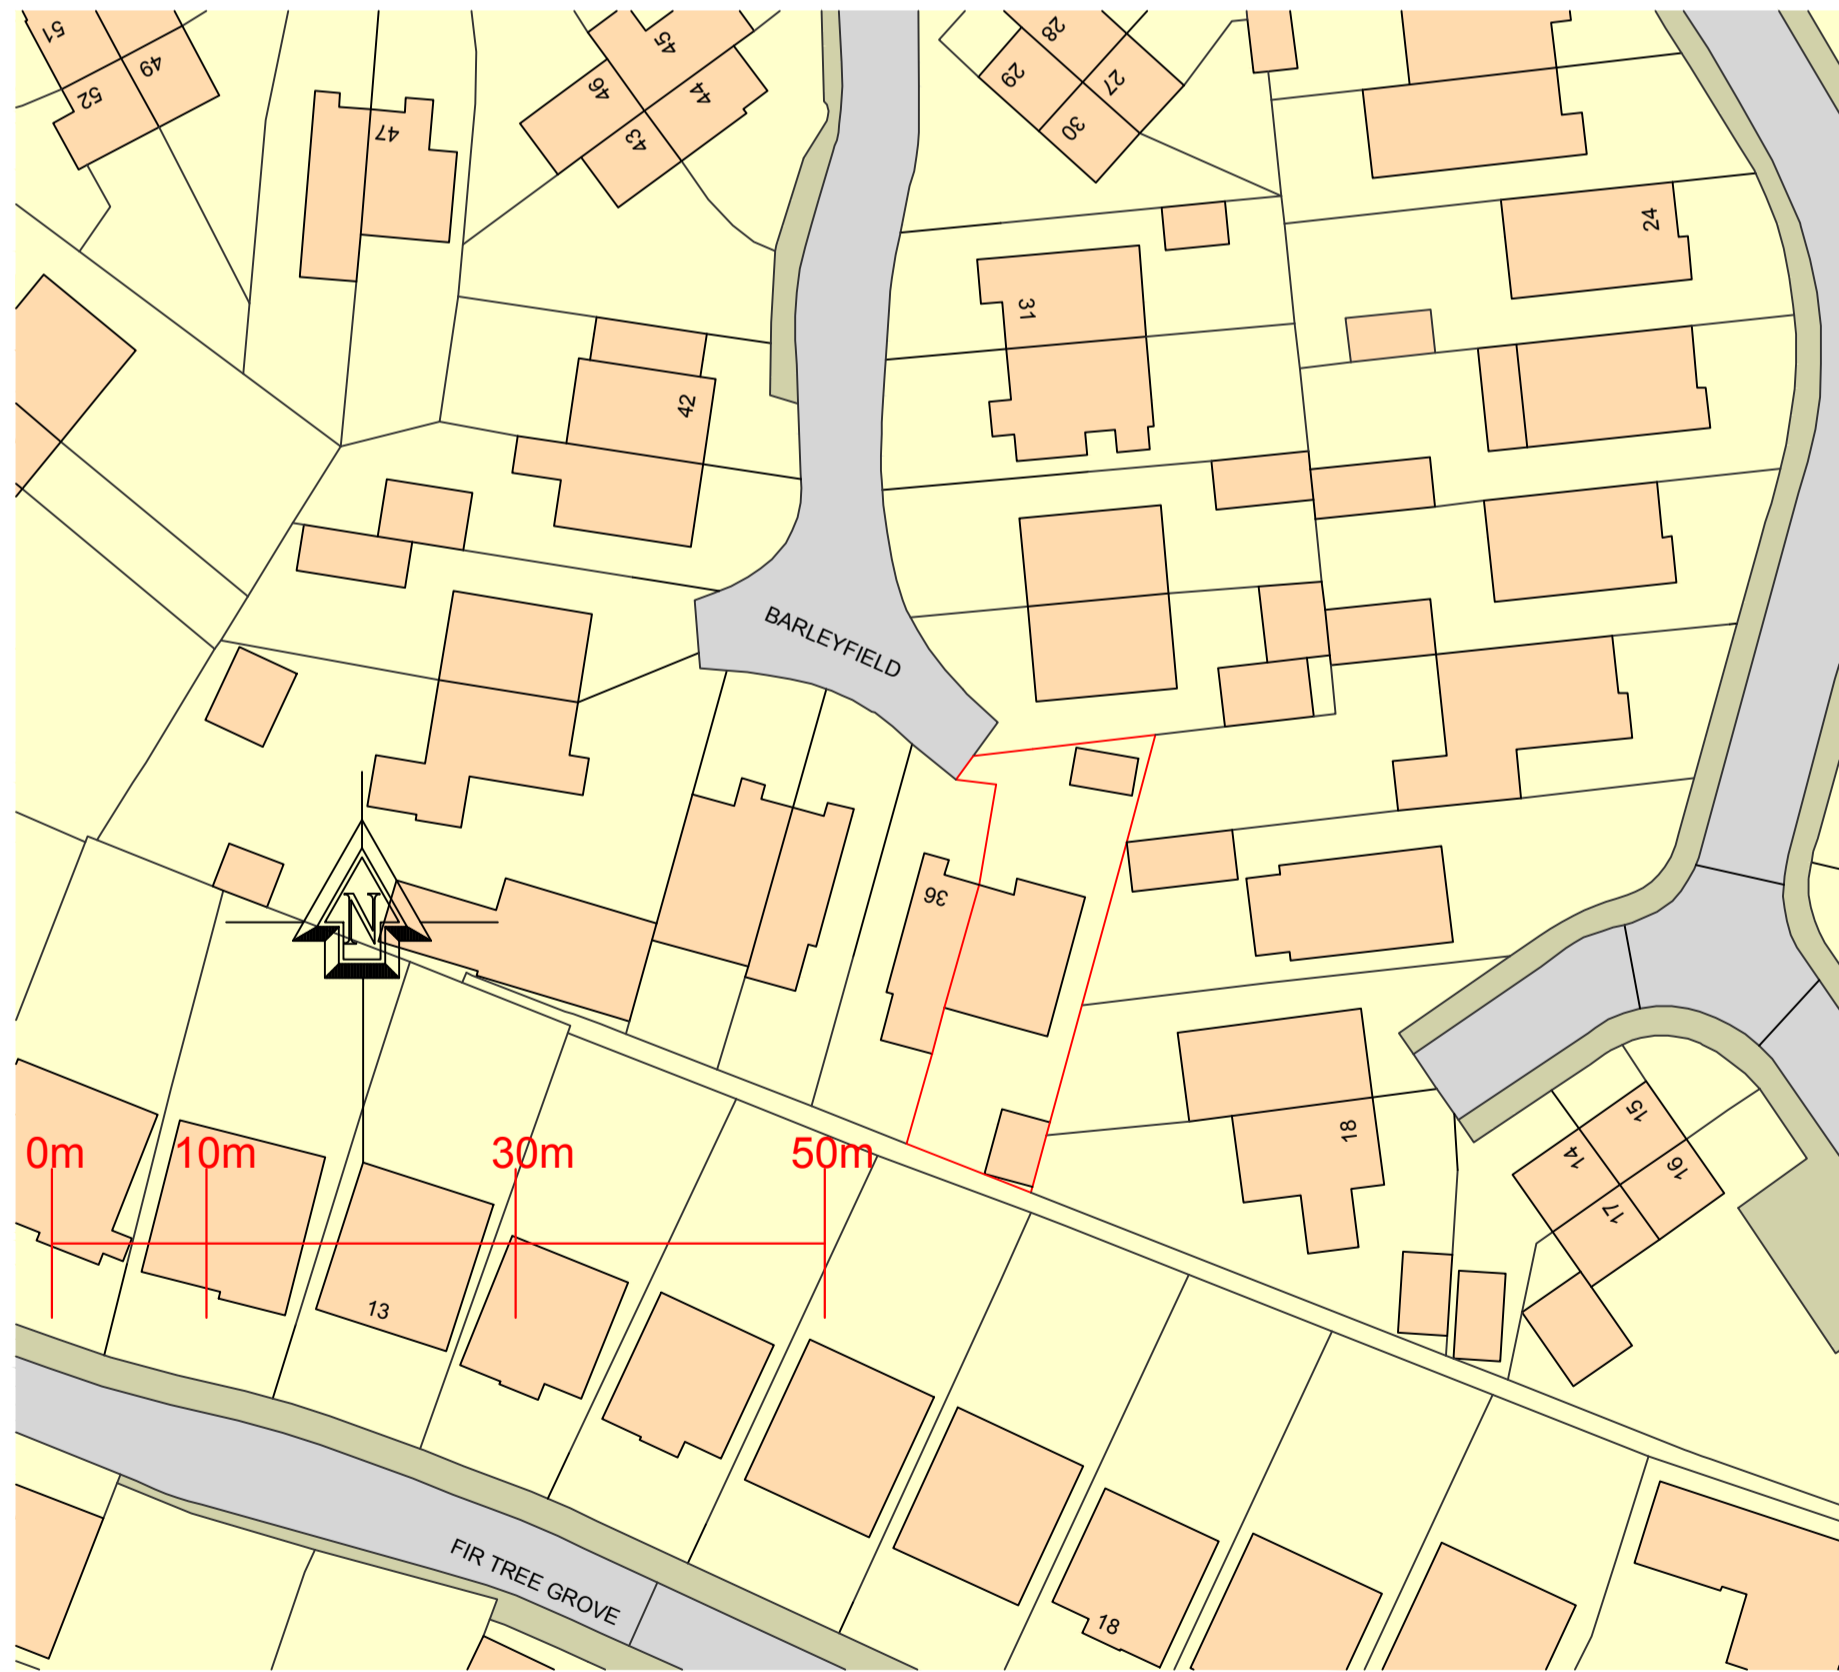

(c) Crown Copyright and Database Rights 2024 OS 100060020

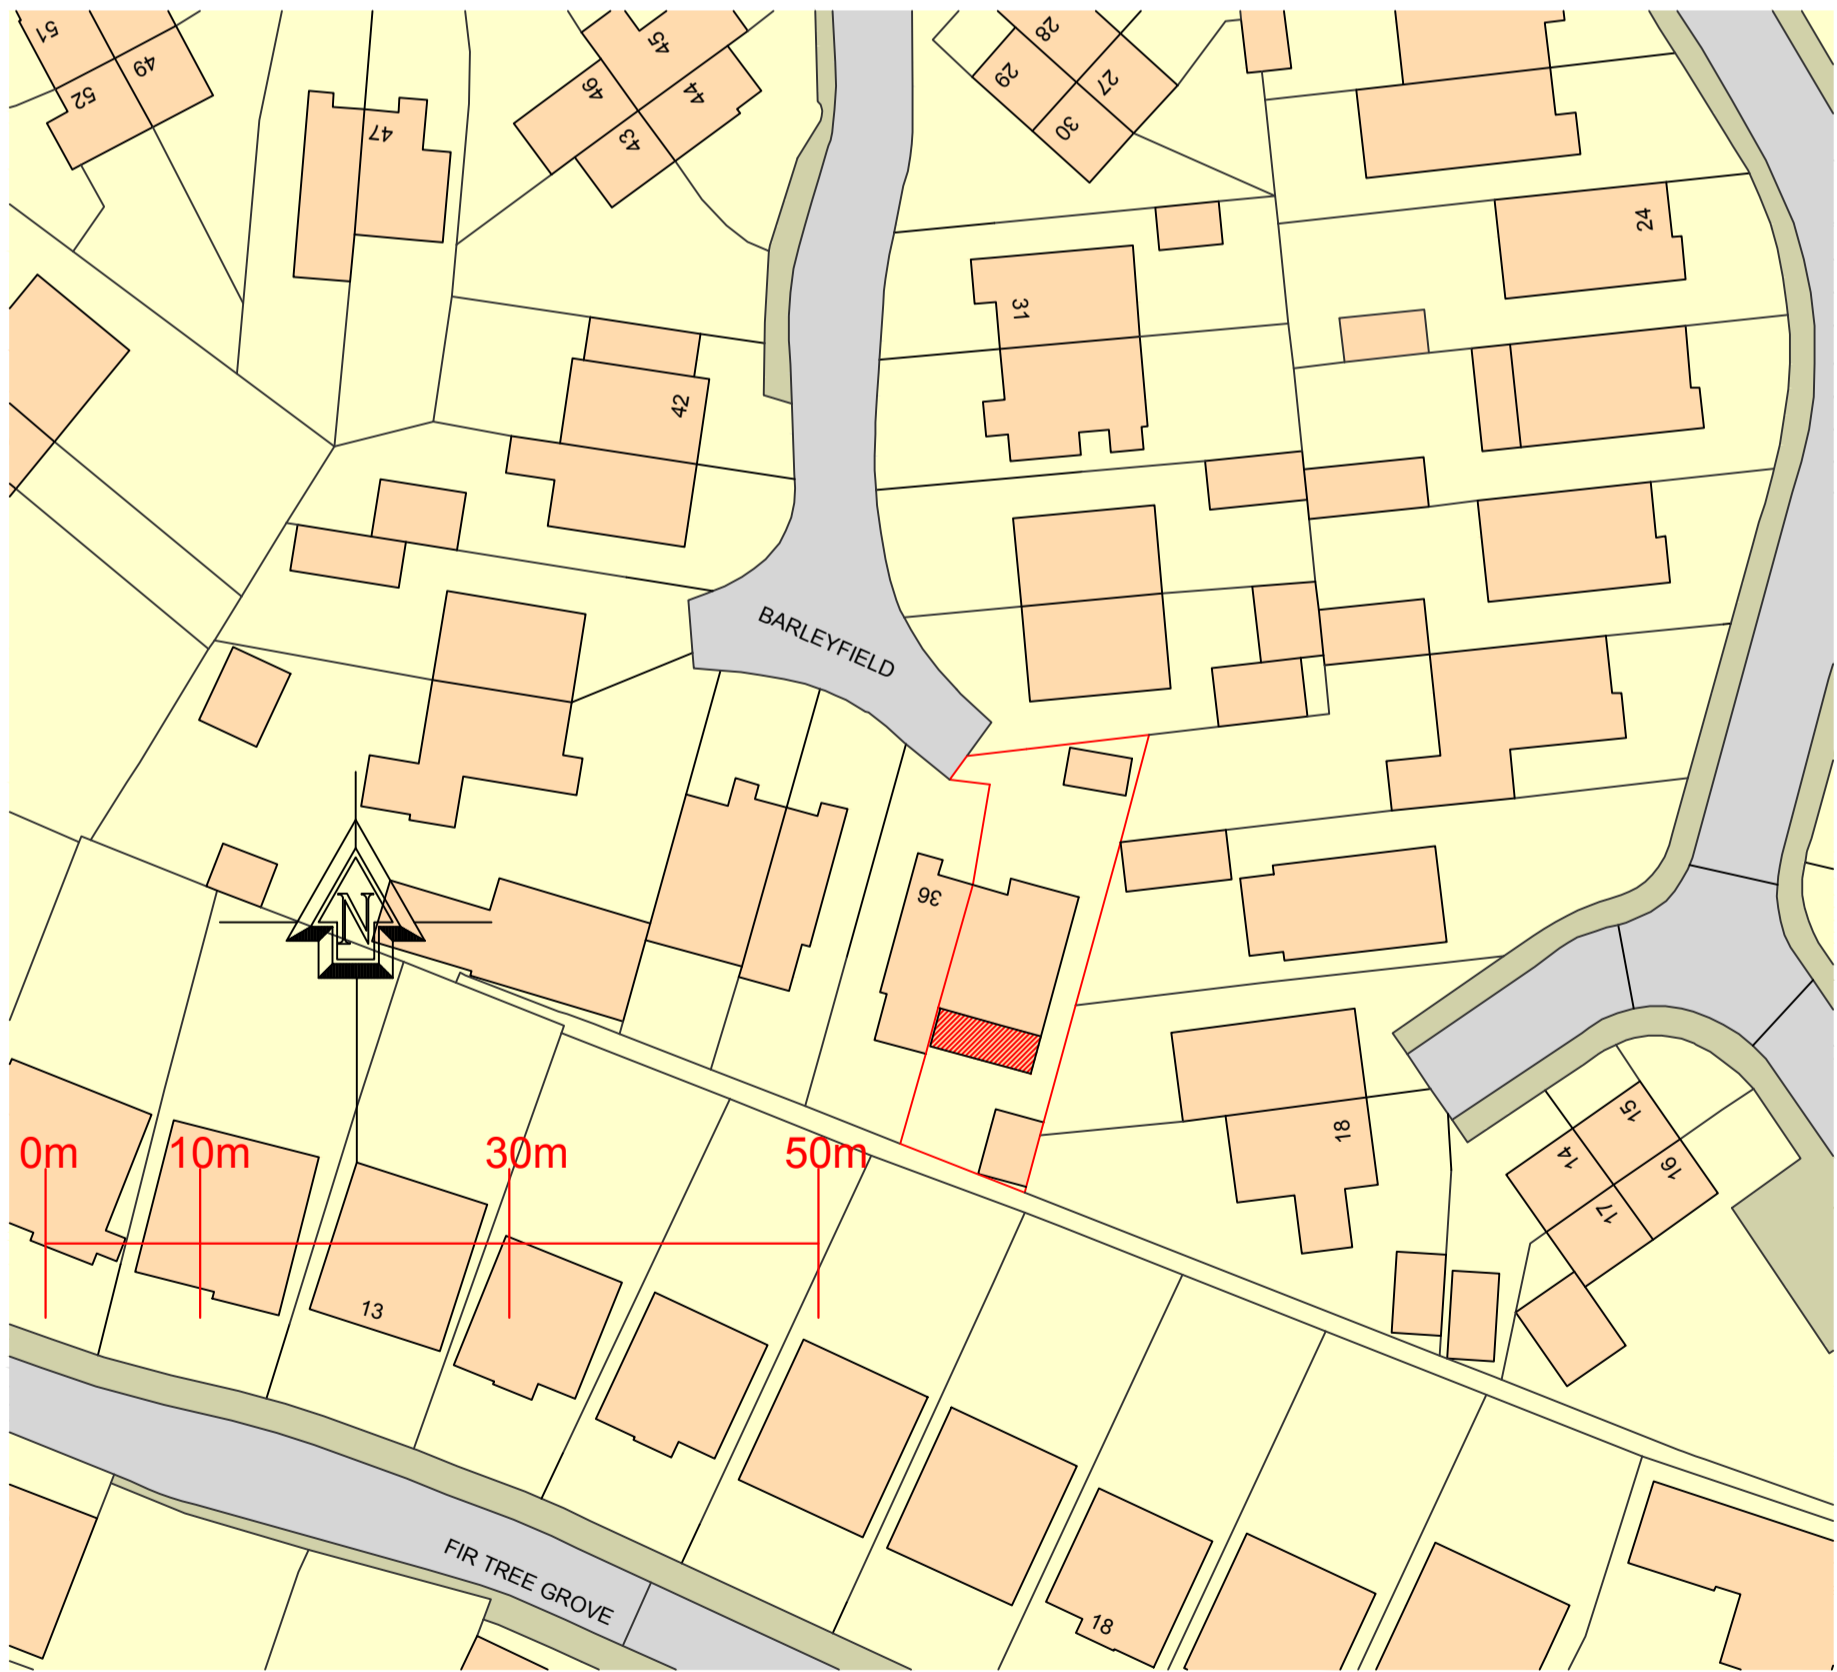

(c) Crown Copyright and Database Rights 2024 OS 100060020

Proposed Rear Extension at :

**35 Barleyfield  
Bamber Bridge  
Preston  
PR5 8JH**

PARTY WALL ACT 1996  
Any Person carrying out works affecting party walls, or involving excavations for foundations adjacent to a party wall, should serve a notice on all adjoining owners before work commences.  
If an adjoining neighbour is concerned about the works, you are advised to engage the services of a private surveyor to act on your behalf in the formal procedures or agreements which are now required by the above act. Failure to comply with the act may result in the adjoining owner taking civil action against you.  
Please inform the adjoining neighbours of the forthcoming works at your earliest convenience.  
Party Wall Agreement to be arranged by client.

CLIENT:	Mr & Mrs Bilsborrow
CONTRACT No:	PCE-Bilsborrow-April-24
DATE:	2nd April 2024
SCALE:	1:500, 1:1250 @ A1
DWG No:	PCE-Bilsborrow-April-24-Location Plan
L.A.:	Chorley Borough Council
AMENDMENTS:	DATE:



**40 Queensway  
Euxton  
Chorley  
Lancashire  
PR7 6PW  
www.pcedesigns.co.uk  
info@pcedesigns.co.uk  
pcedesigns@aol.com  
01257 233850: Office  
07515878823: Mobile**

**PCE DESIGNS LTD**