



Proposed First Floor
1 : 50



Proposed South
1 : 50

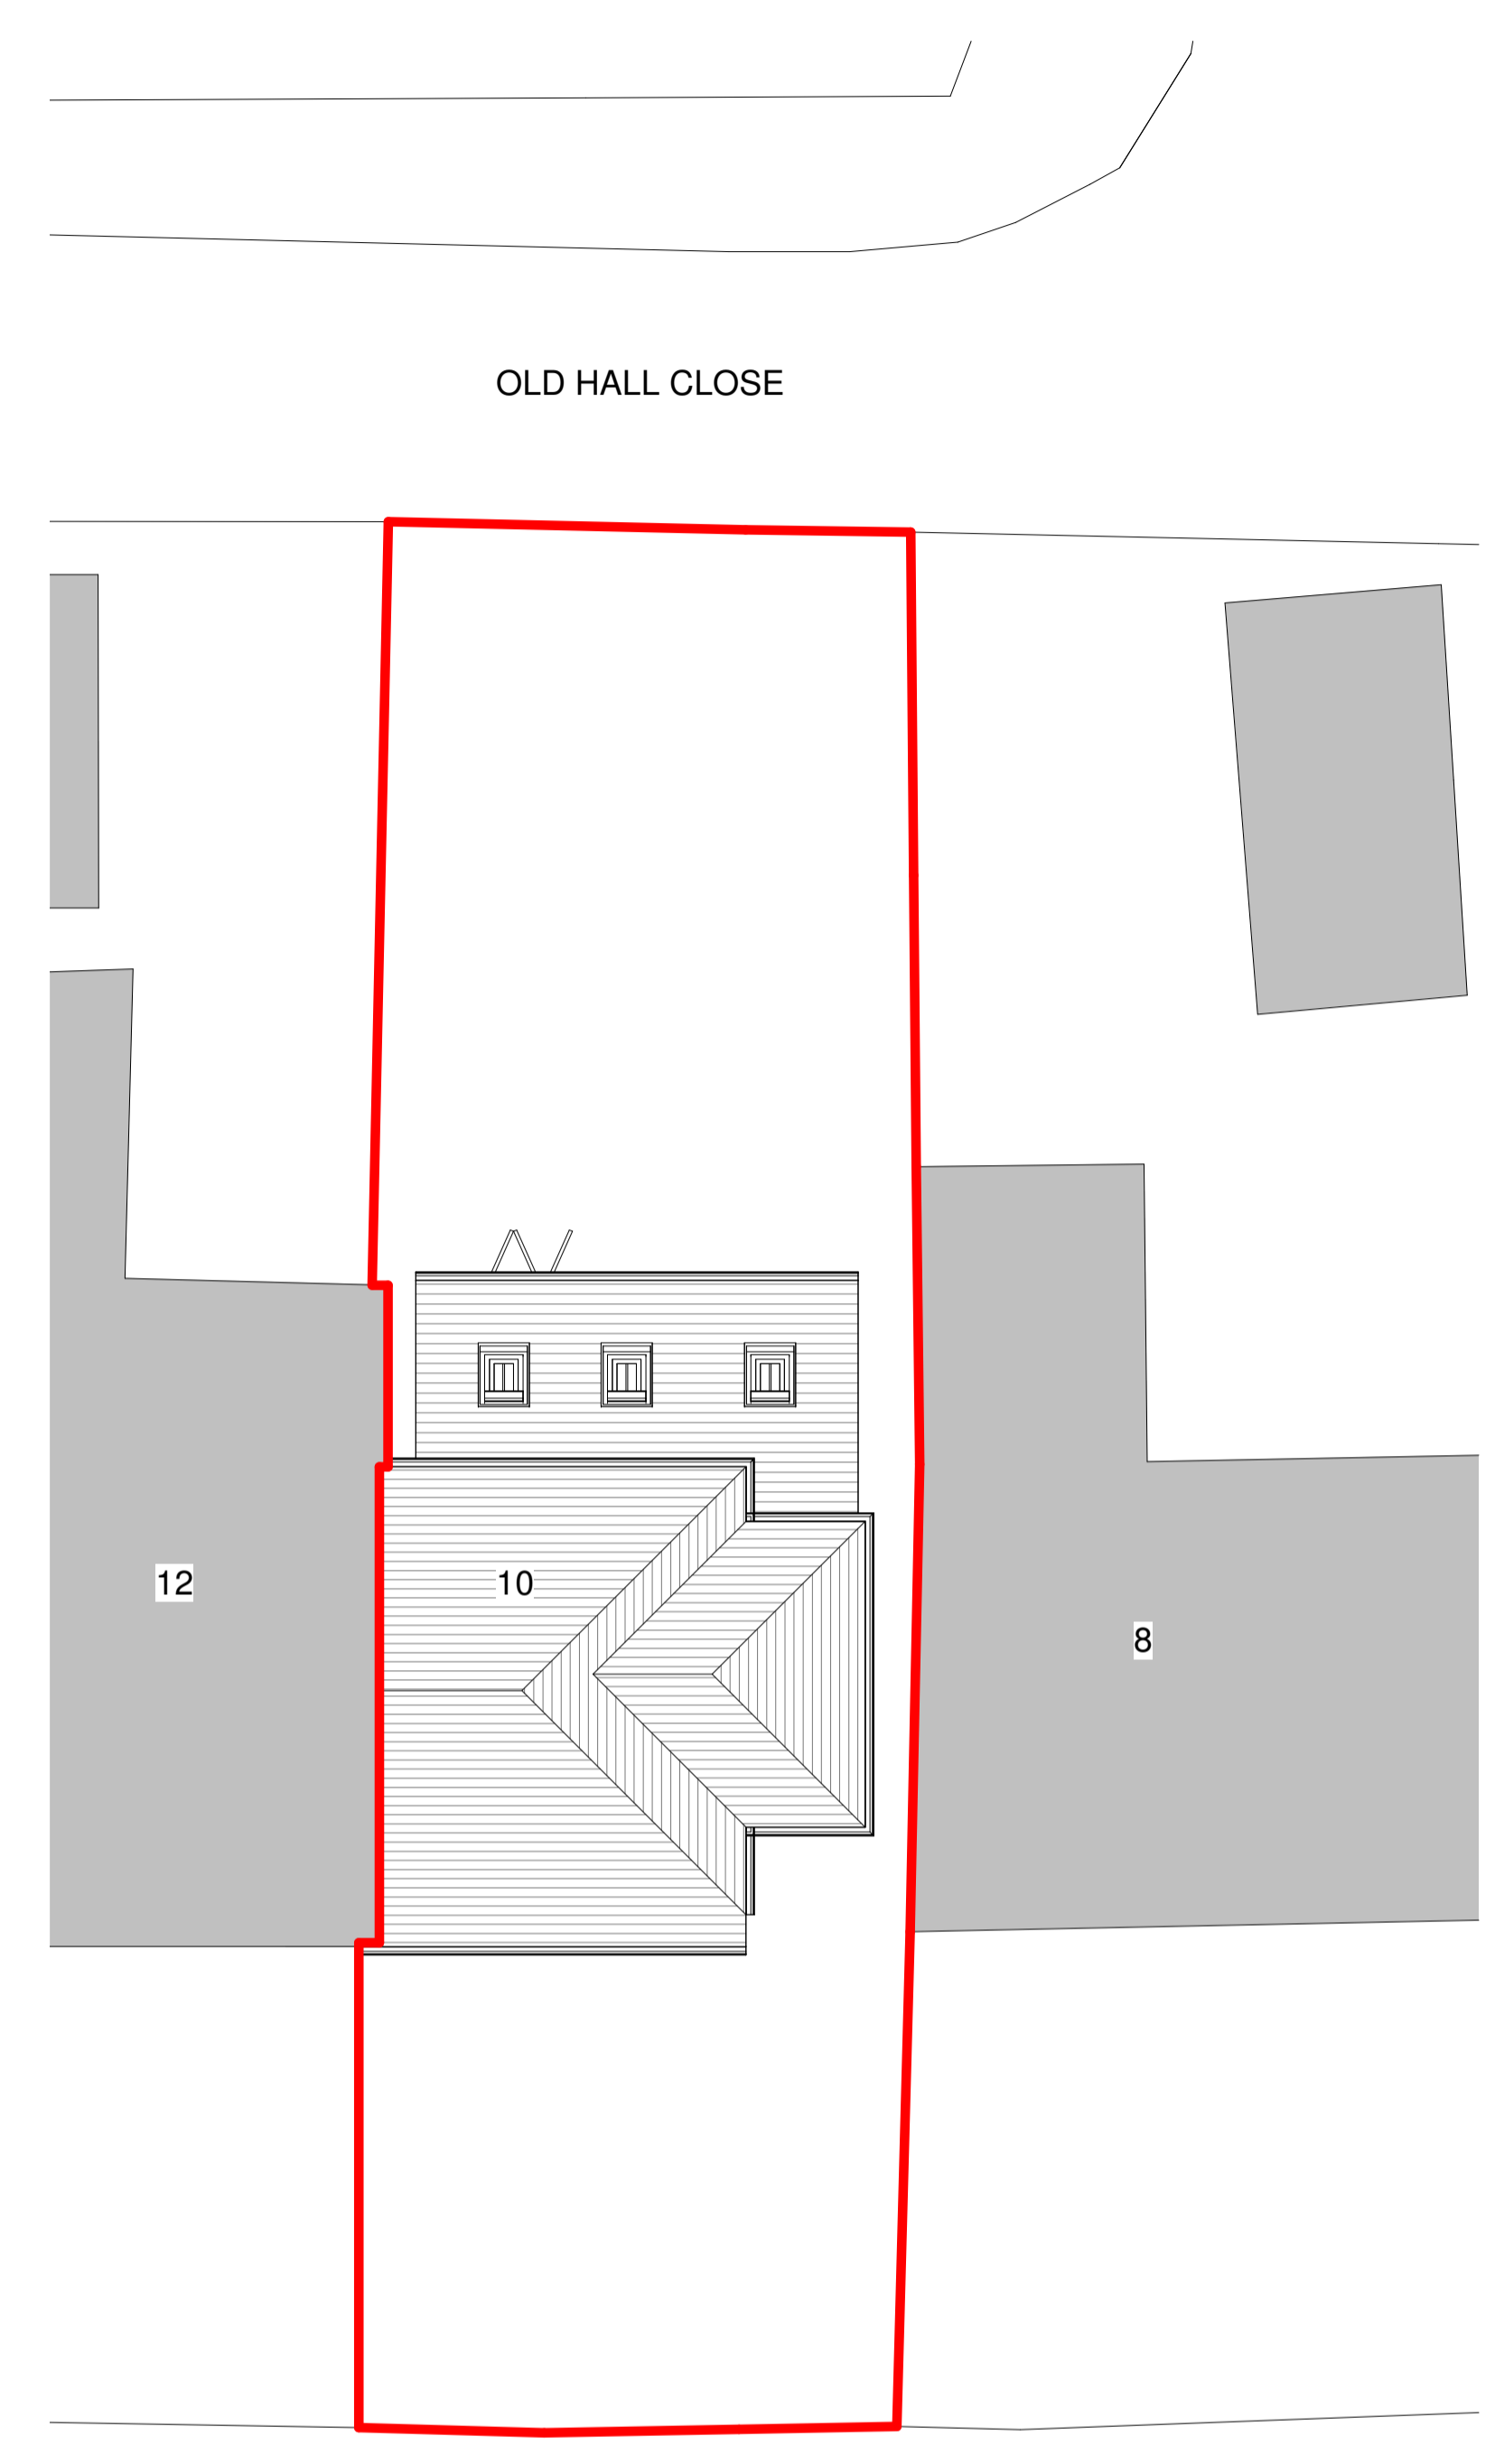


Proposed Site
1 : 100

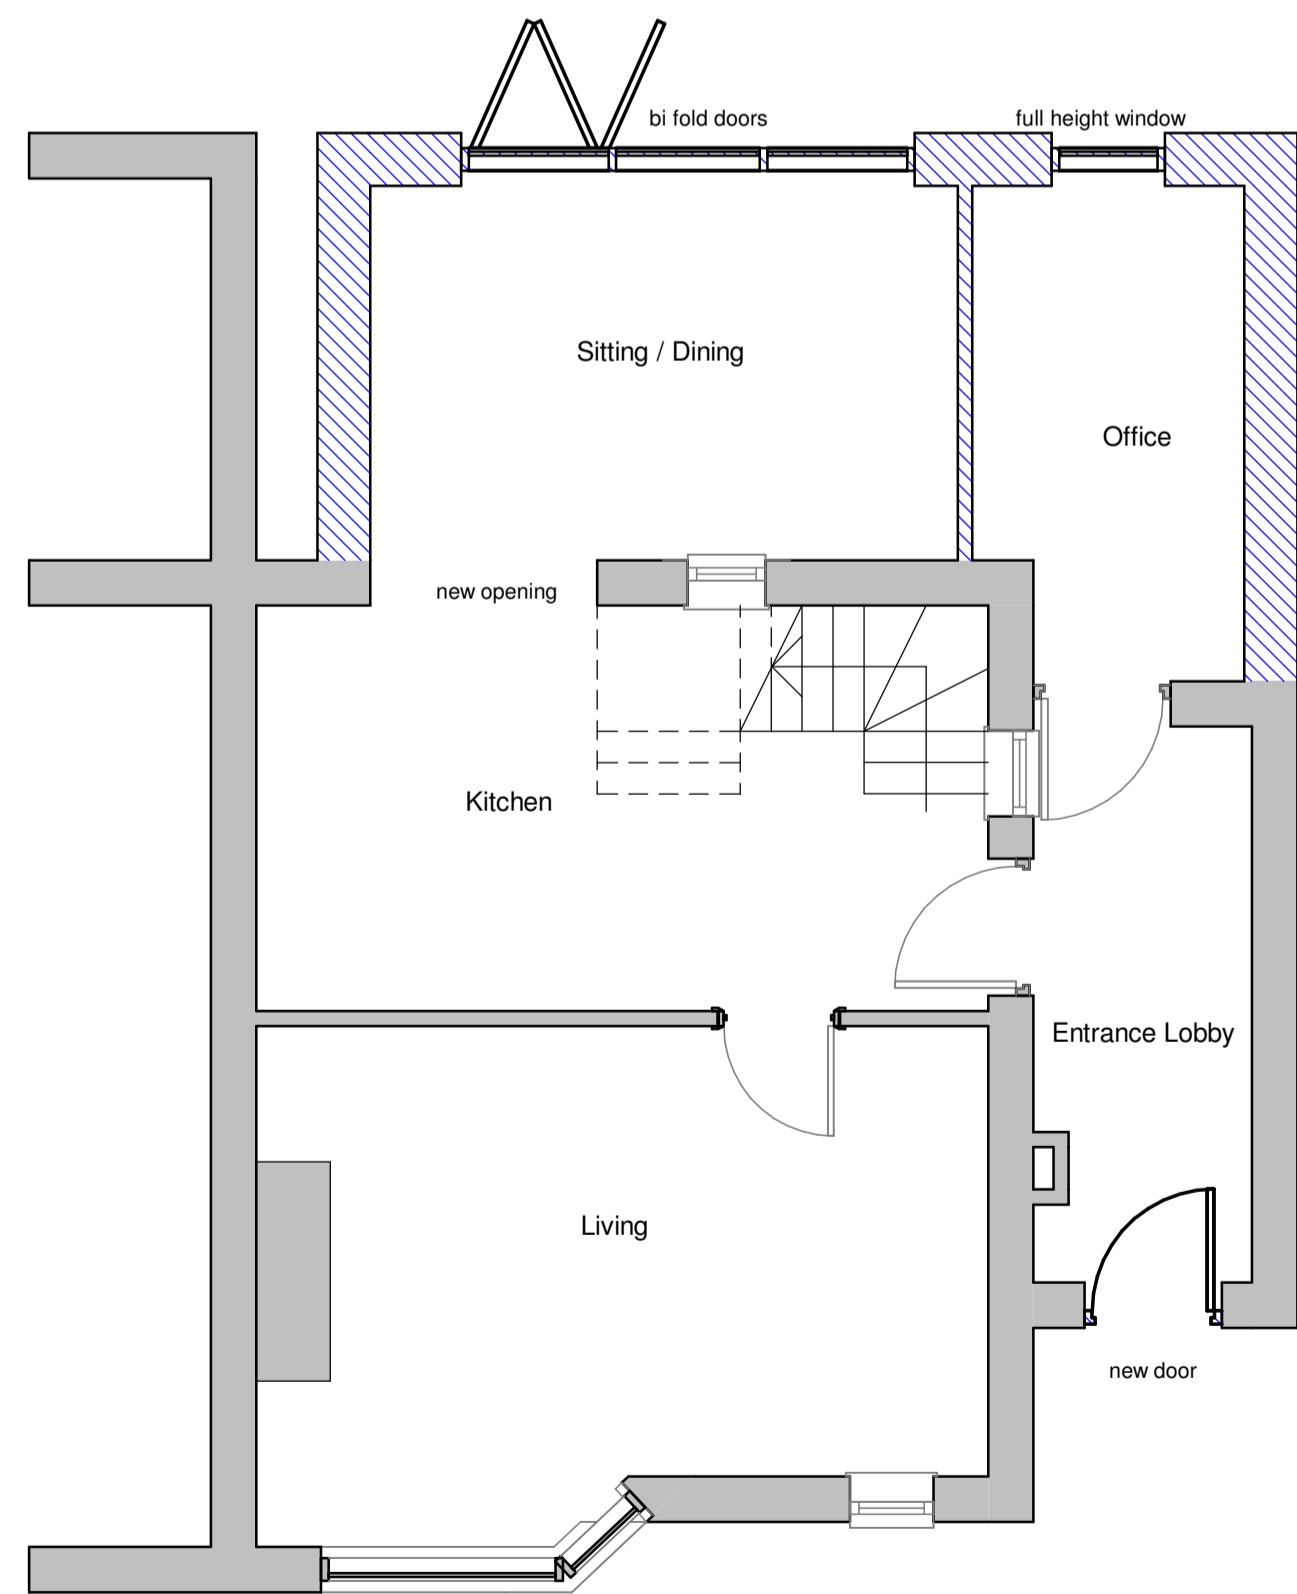

Proposed Ground Floor
1 : 50



Proposed North
1 : 50

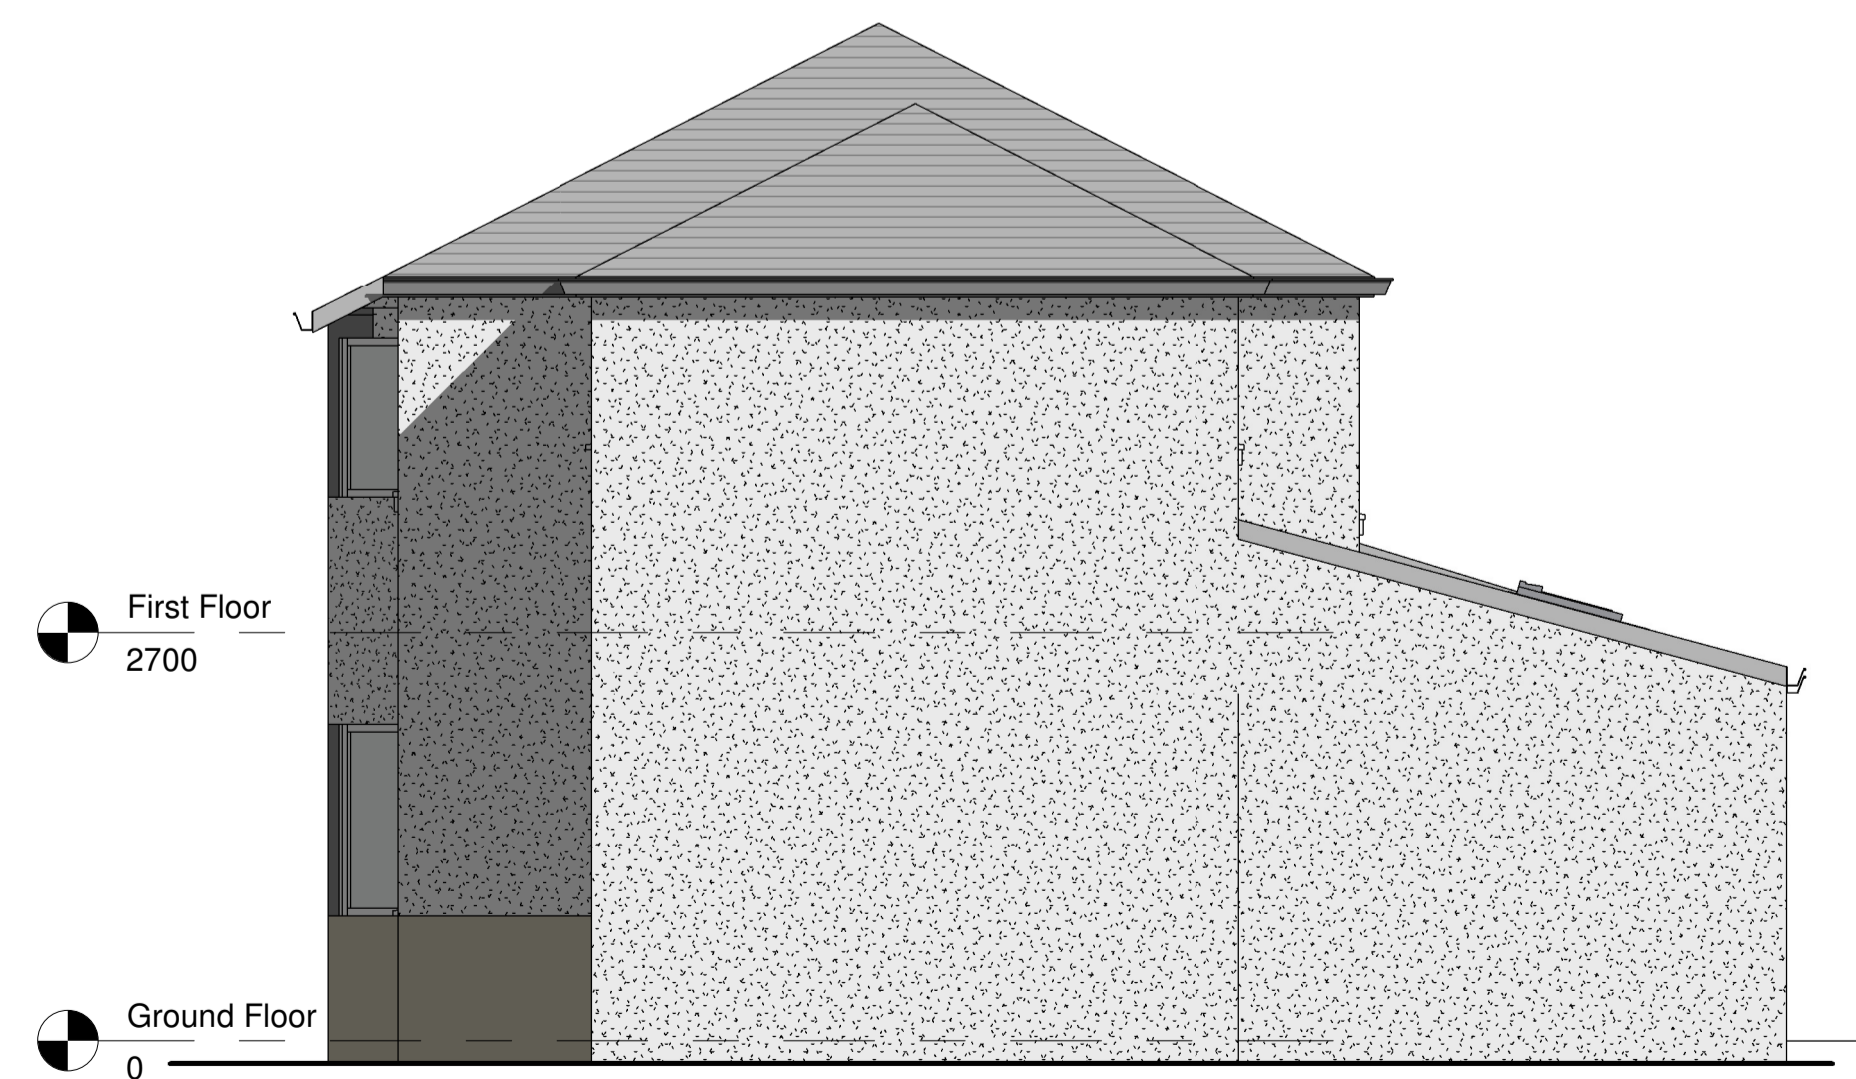

Proposed East
1 : 50