



First Floor
1 : 50

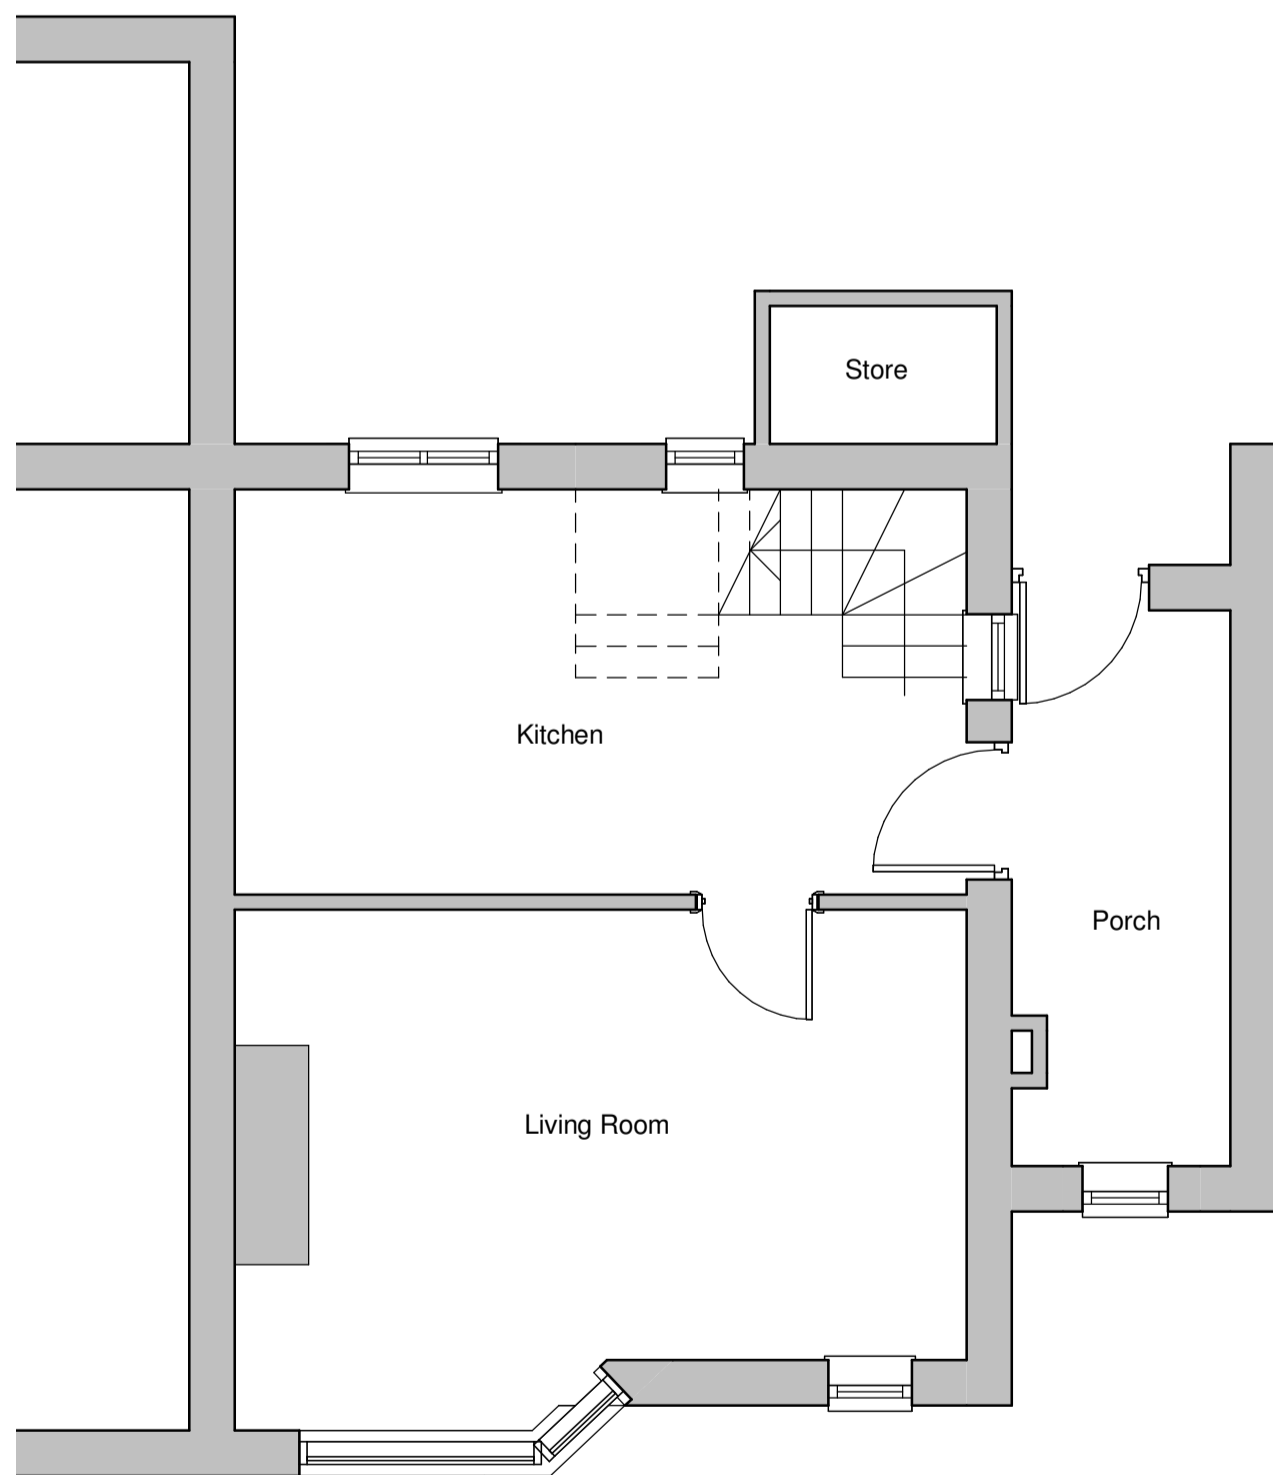


Ground Floor
1 : 50

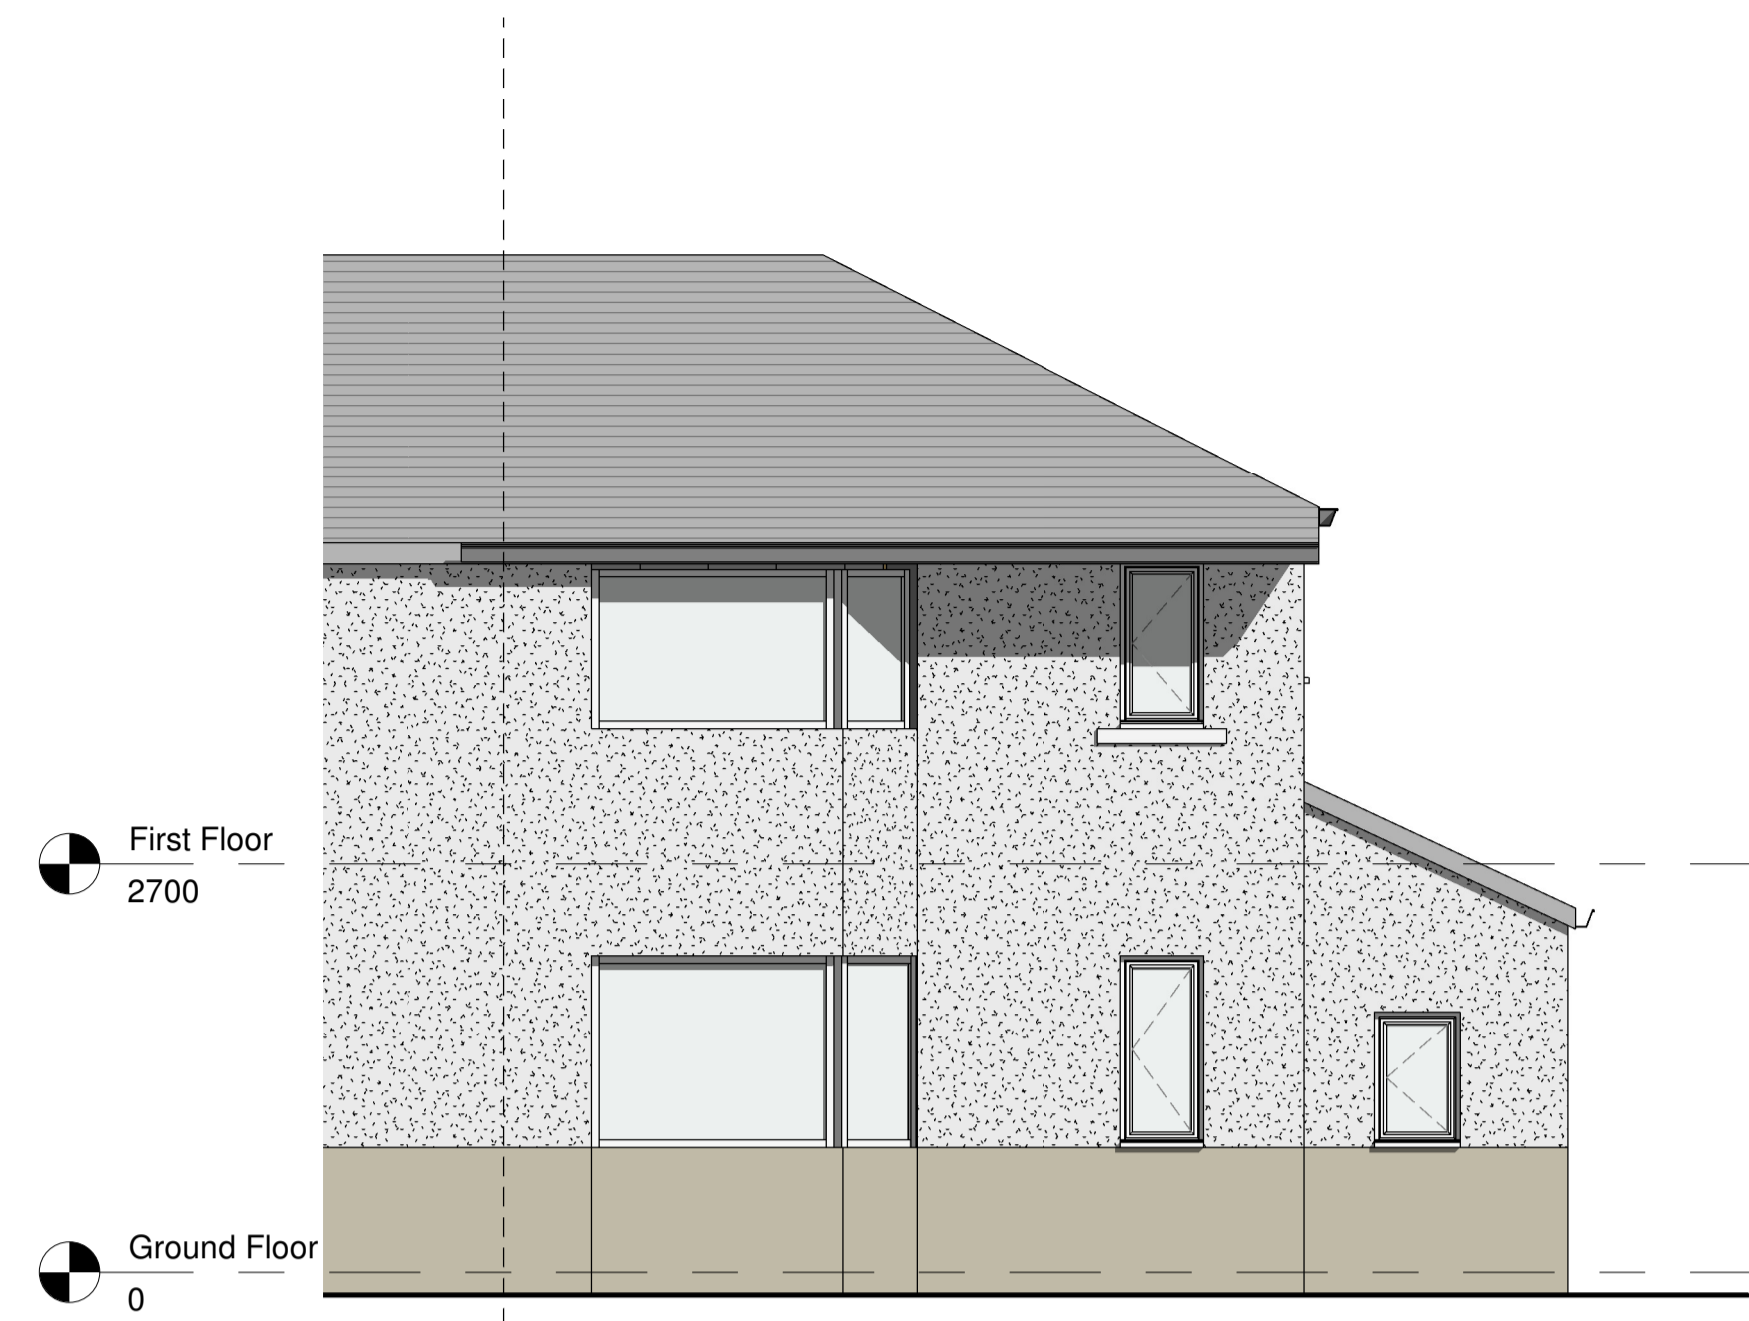


Existing South
1 : 50



Existing North
1 : 50

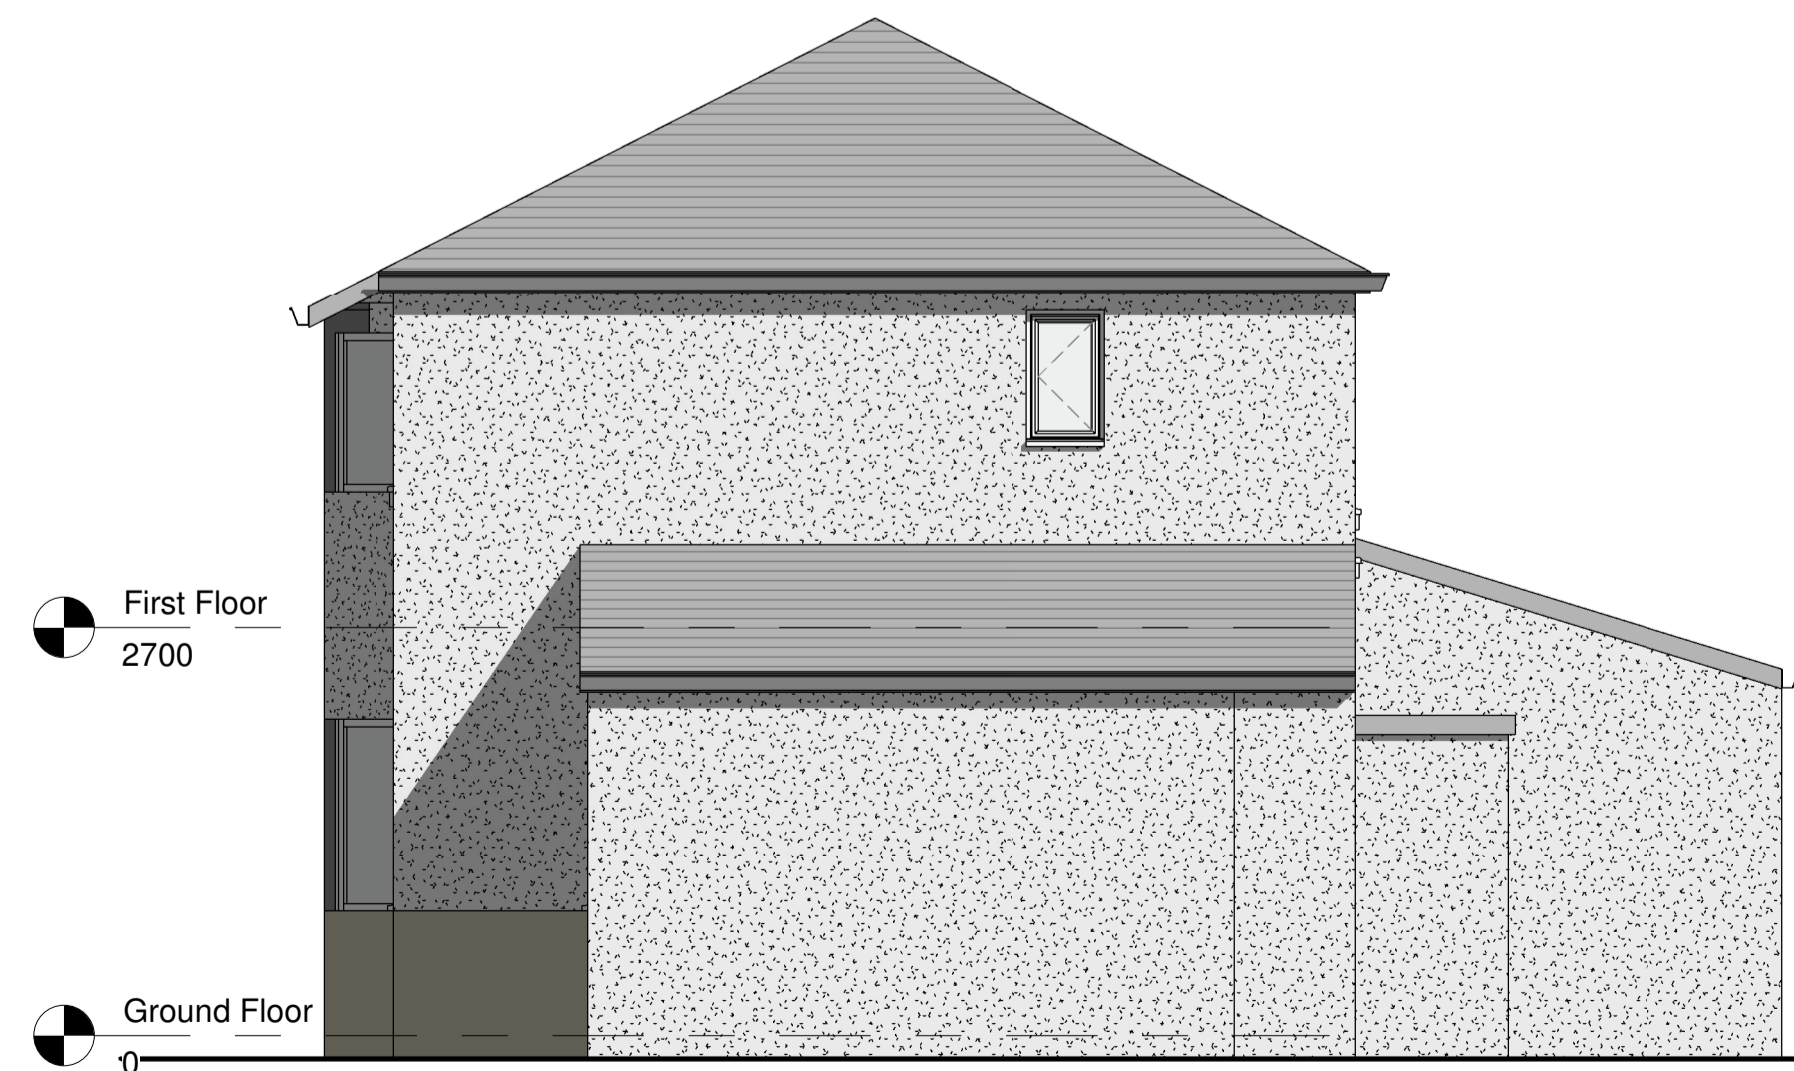

Existing East
1 : 50

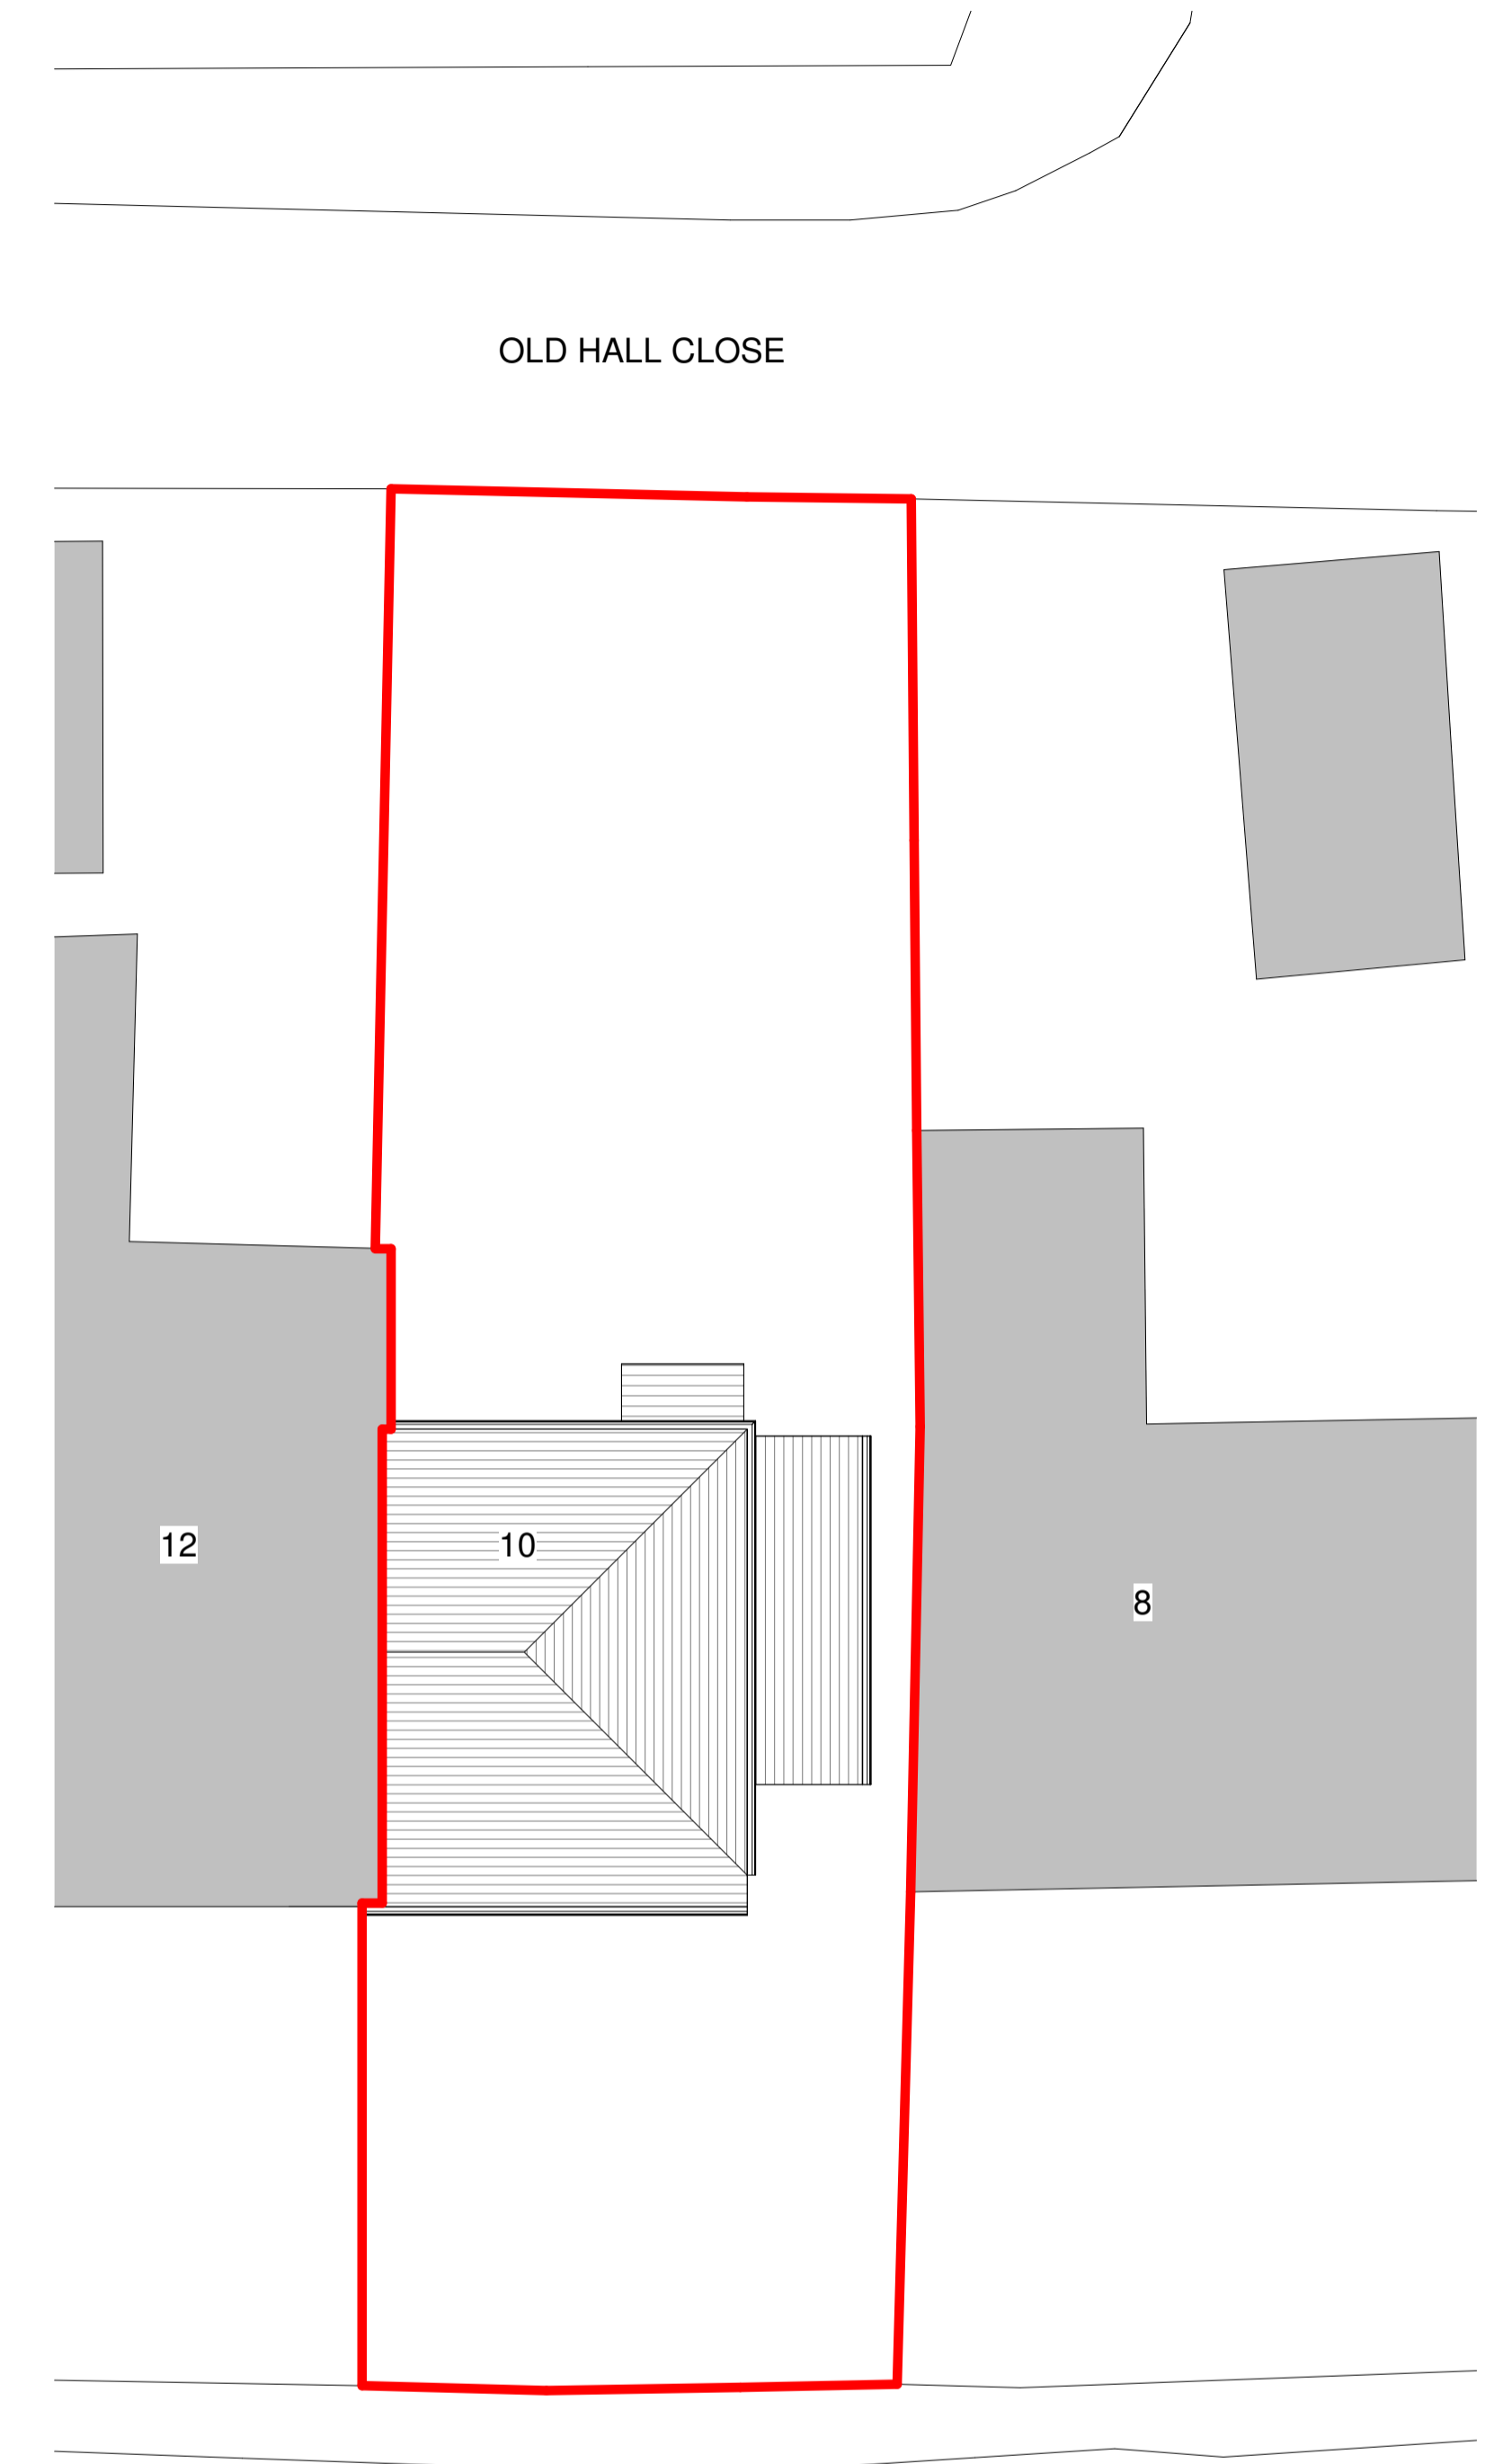

Existing Site
1 : 100