
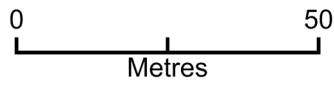


# Hookfield Mews

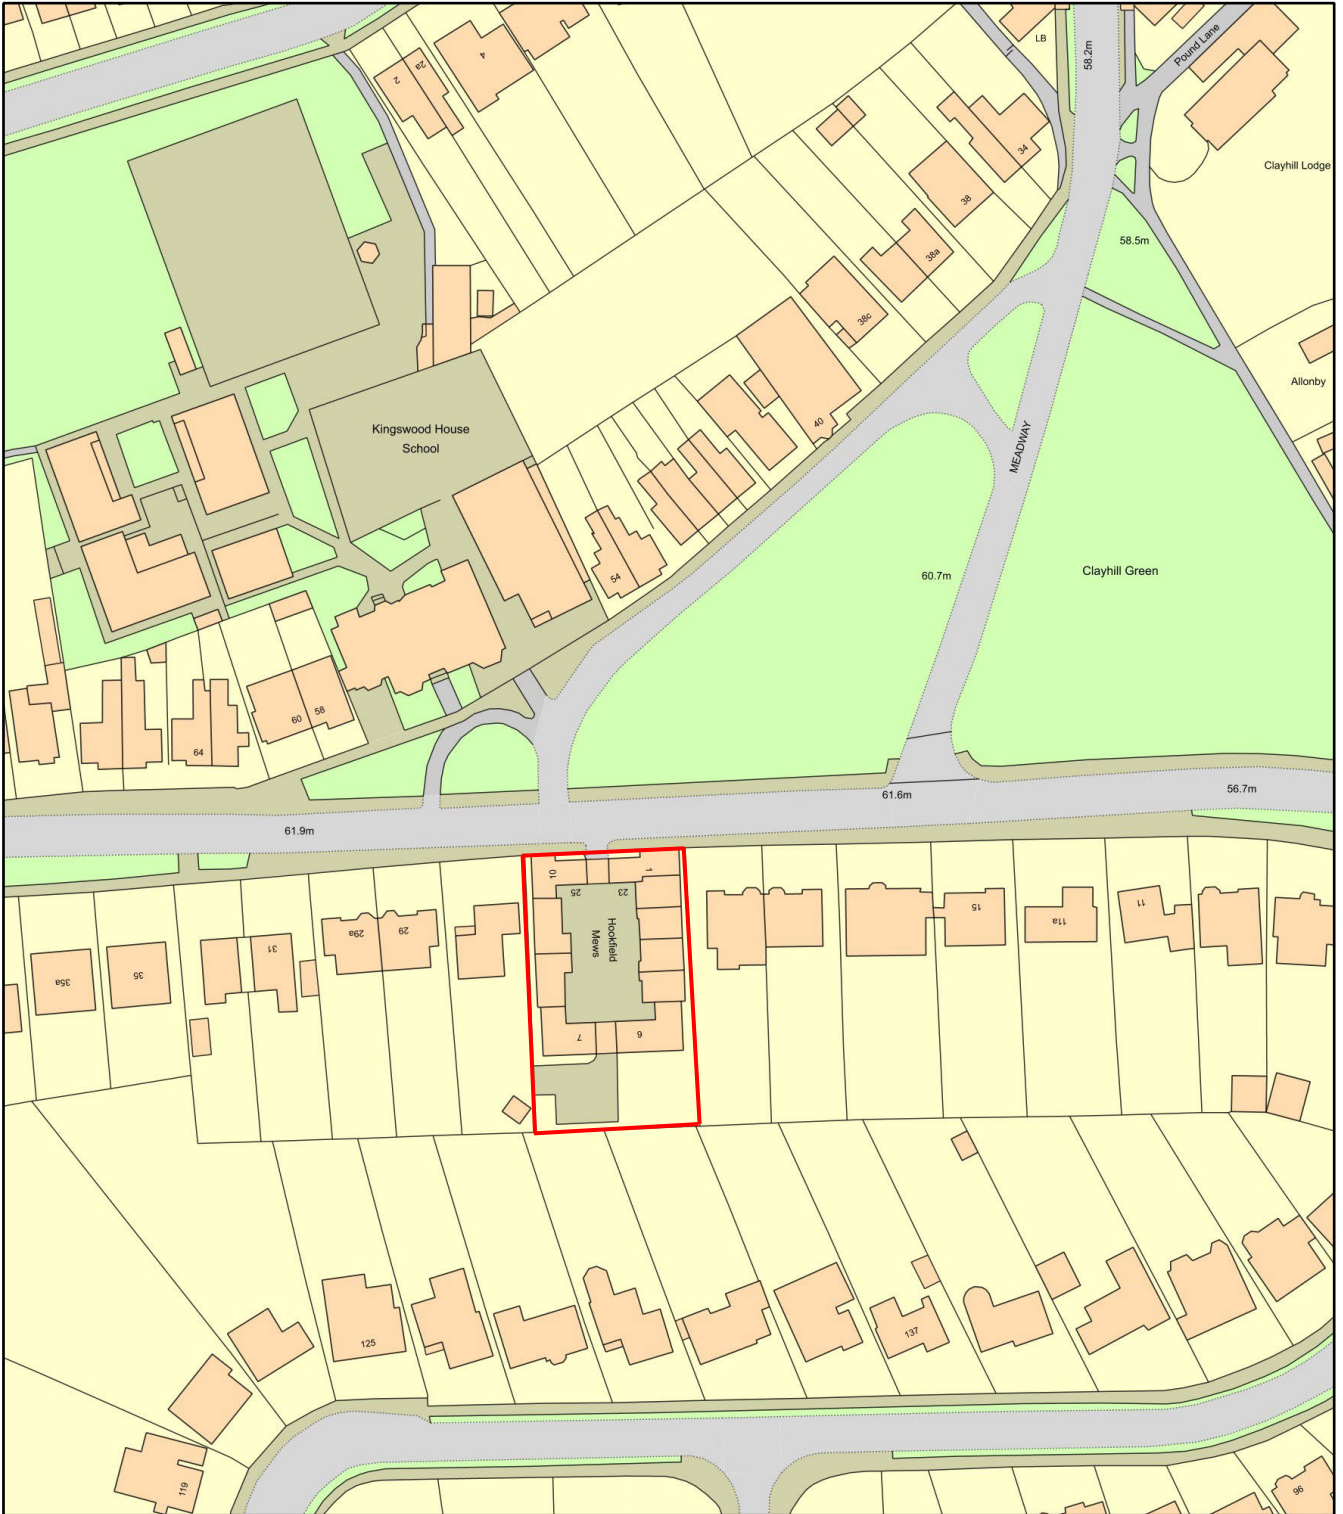

Plan Produced for: Sarah Robertson

Date Produced: 09 Apr 2024

Plan Reference Number: TQRQM24100111230571

Scale: 1:1250 @ A4