


LOCATION PLAN

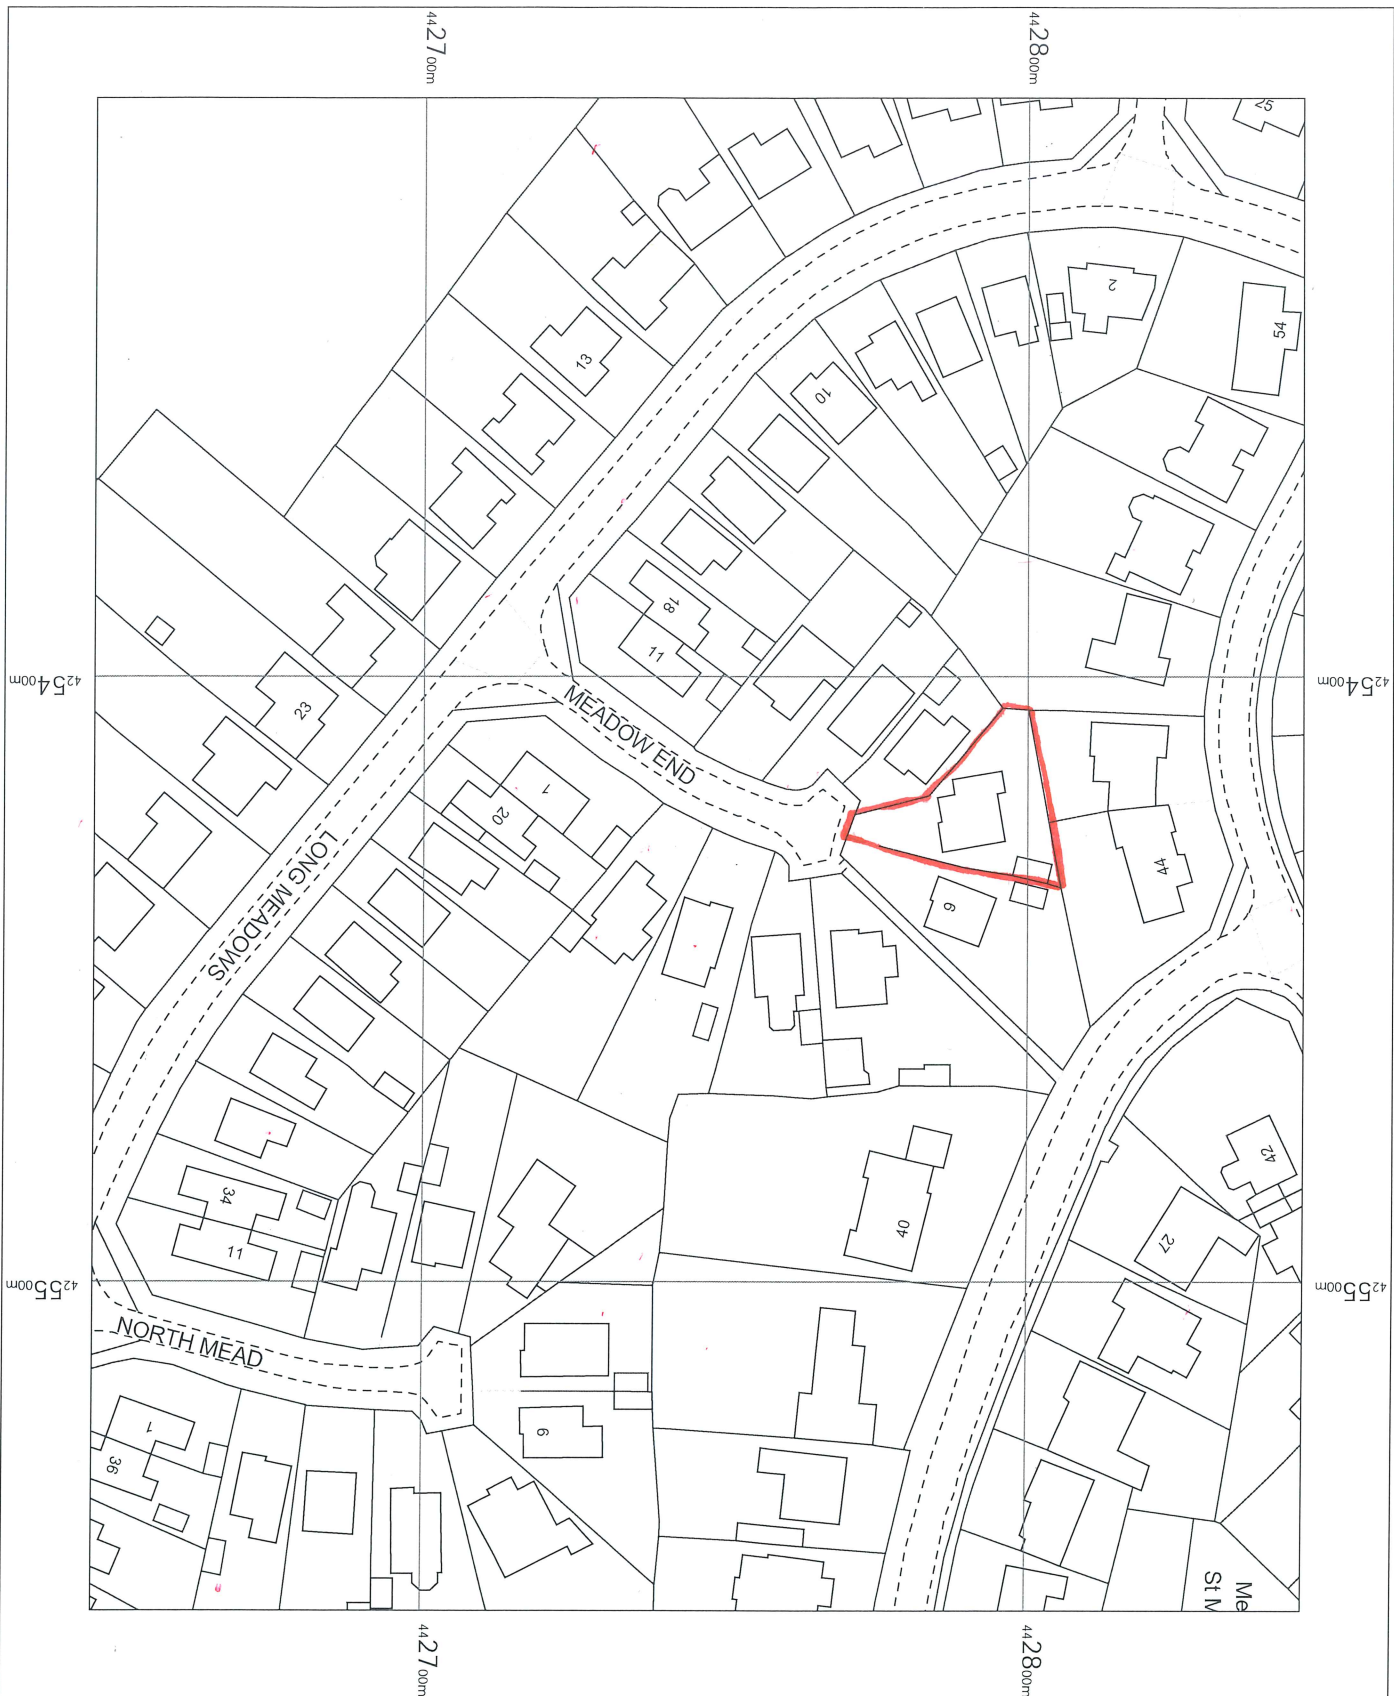

DRG. NO. 2322/01 / 2/1



OS MasterMap 1250/2500/10000  
 scale  
 Tuesday, March 26, 2024, 10:  
 BW1-01156845  
 maps.blackwell.co.uk  
 1:1250 scale print at A4, Centre:  
 425429 E, 442746 N  
 ©Crown Copyright Ordnance  
 Survey, Licence no. 100041041  
 Licensed Data

**BLACKWELL'S**  
**MAPPING SERVICES**  
 PERSONAL & PROFESSIONAL MAPPING  
 www.blackwellmapping.co.uk  
 TEL: 0800 151 2612  
 maps@blackwell.co.uk