


NOTES
Contractor must verify all dimensions on site before commencing any work or shop drawings.
Report any discrepancies before commencing work to the Architect. If this drawing exceeds the quantities taken in any way, the architects are to be informed before the work is initiated.
Only figured dimensions to be taken from this drawing. Do not scale off this drawing.
Drawings based on Ordnance Survey and/or existing record drawings - design and drawing content subject to Site Survey, Structural Survey, Site Investigations, Planning and Statutory Requirements and Approvals. Work within the Construction (Design & Management) Regulations 2007 is not to start until a Health & Safety Plan has been produced.
This drawing is Copyright and must not be reproduced without consent of POP Architectural.

Amendments: _____ Drawn: _____ Date: _____
Rev: _____ Description: _____

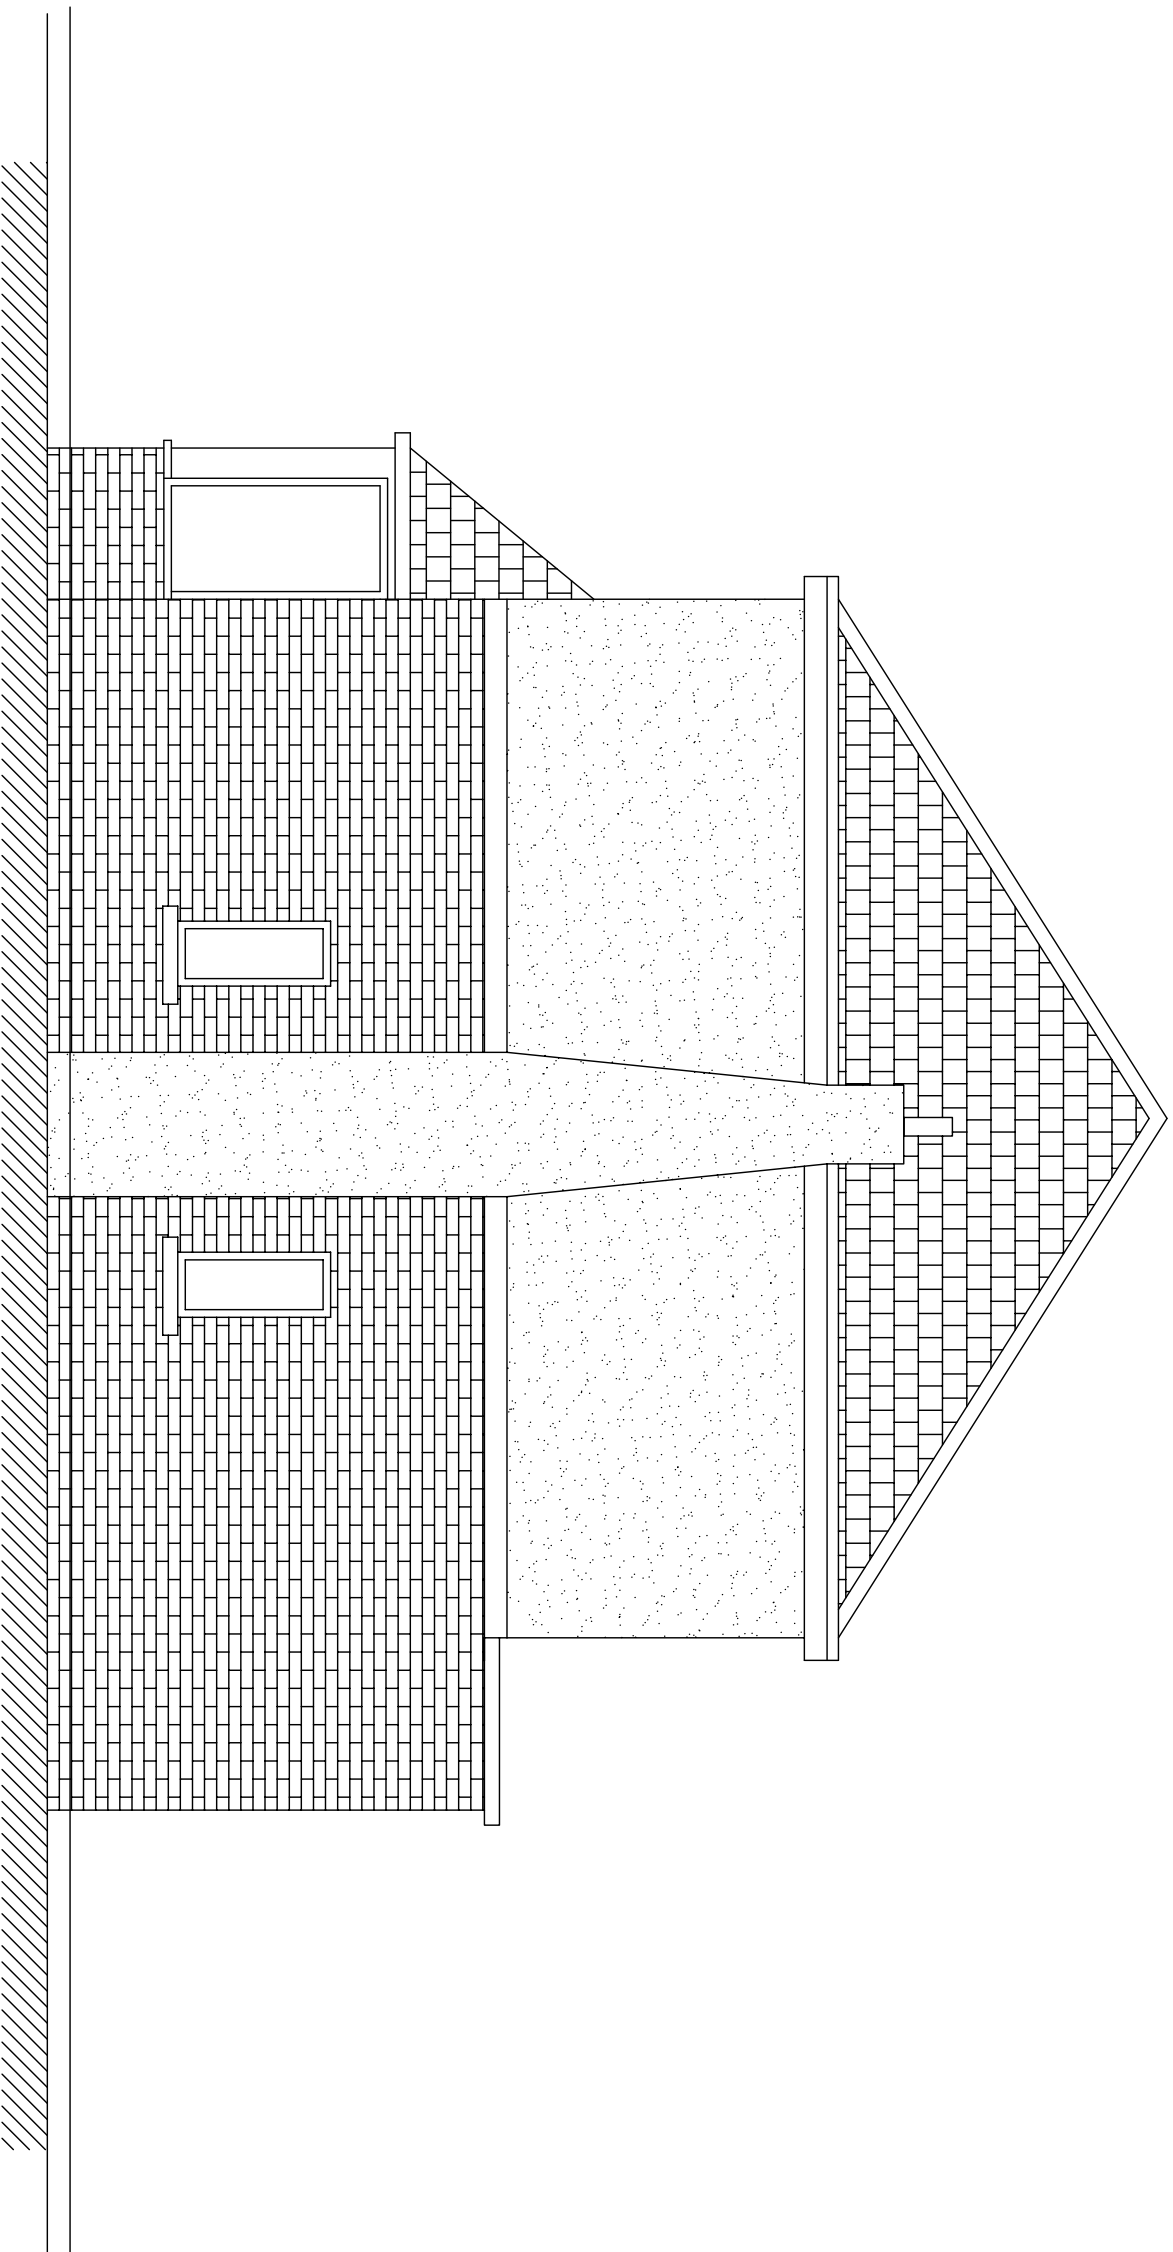

EXISTING SIDE ELEVATION

POP Architectural

Project: MR ILLAH
612 KING LANE, MOORTOWN, LS17 7AN
Drawing Title: EXISTING SIDE ELEVATION

Scale: 1:50@A3 Date: 03/24 Drawn: SB Checked: CD

Drawing number: 005 Revision:

Pop Architectural, Beeston House, 34 Park Lane, Allerton Bywater, WF10 2AT
Tel: 01977 515060/07970 252838
Email: simon@poparchitectural.co.uk Web: www.poparchitectural.co.uk