




EAST ELEVATION 1:100.

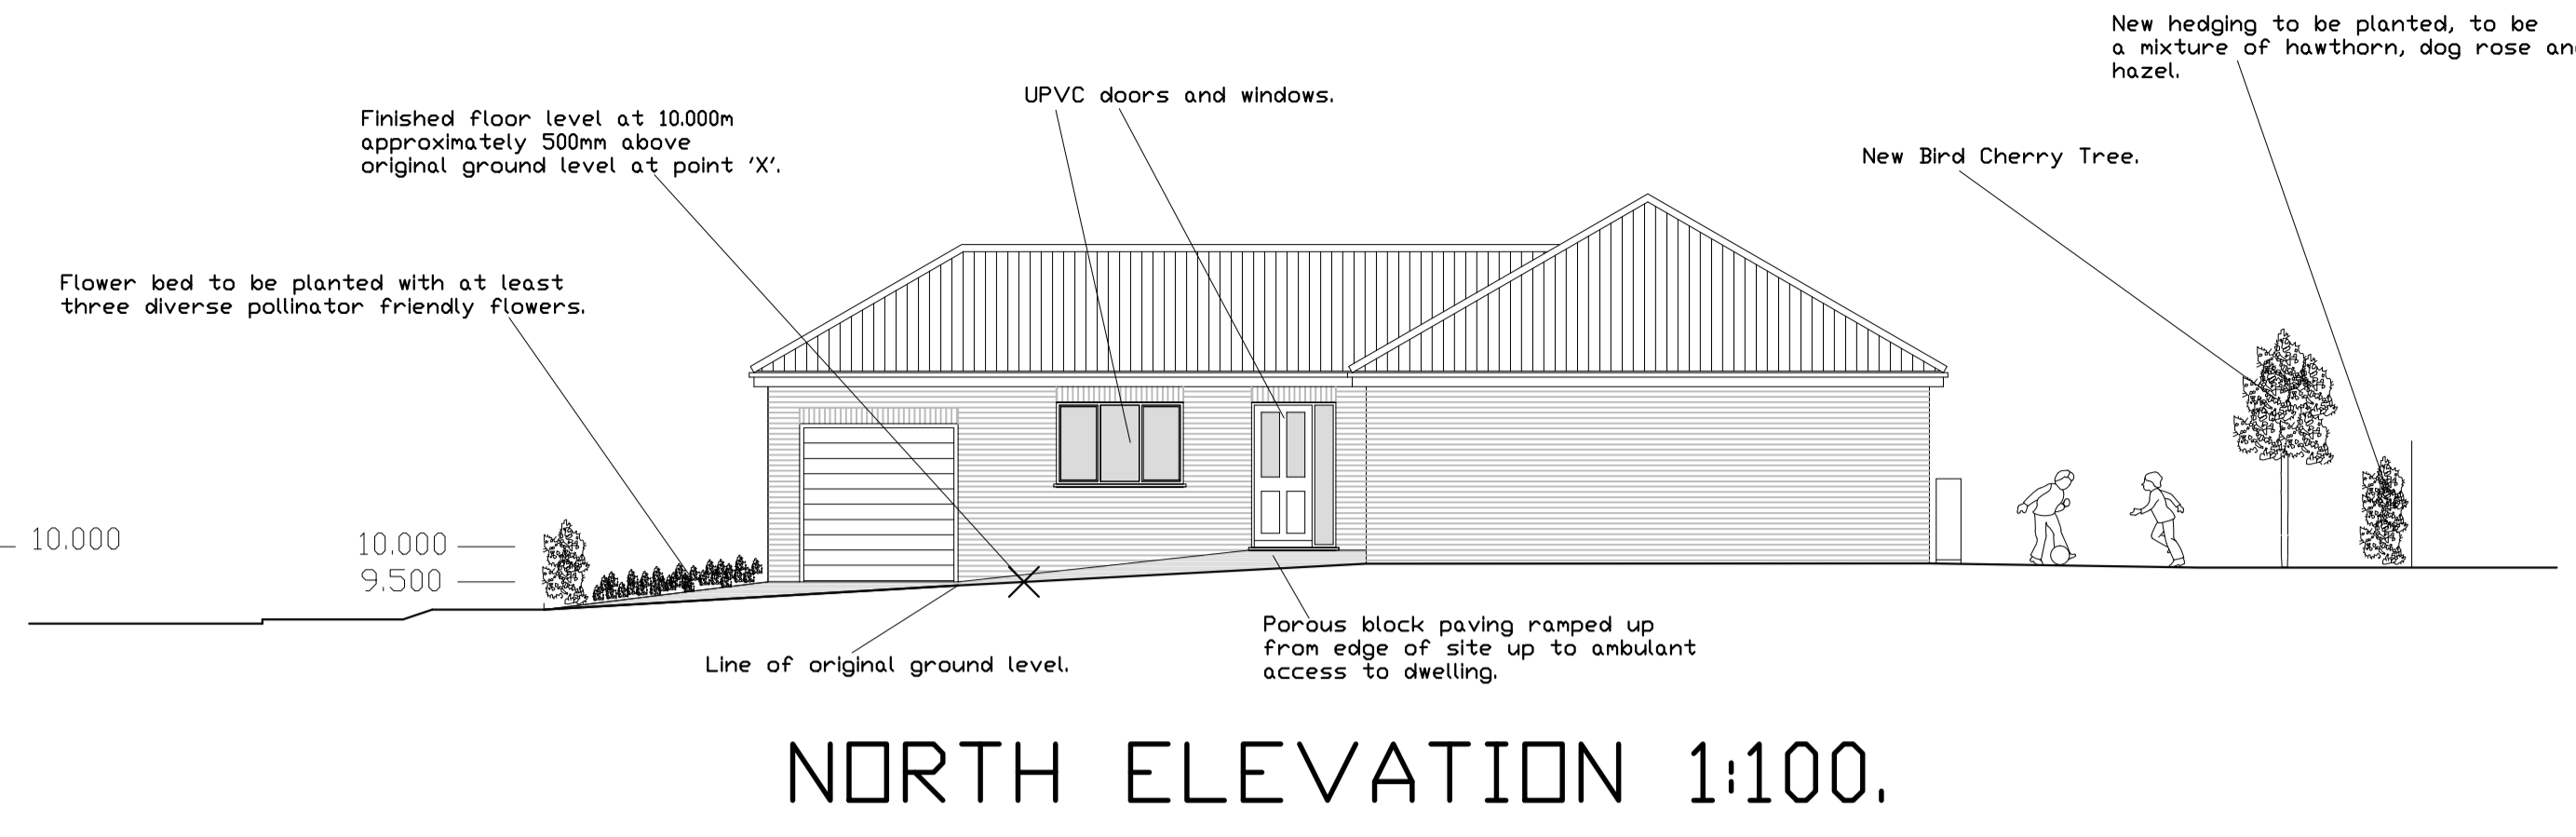


NORTH ELEVATION 1:100.

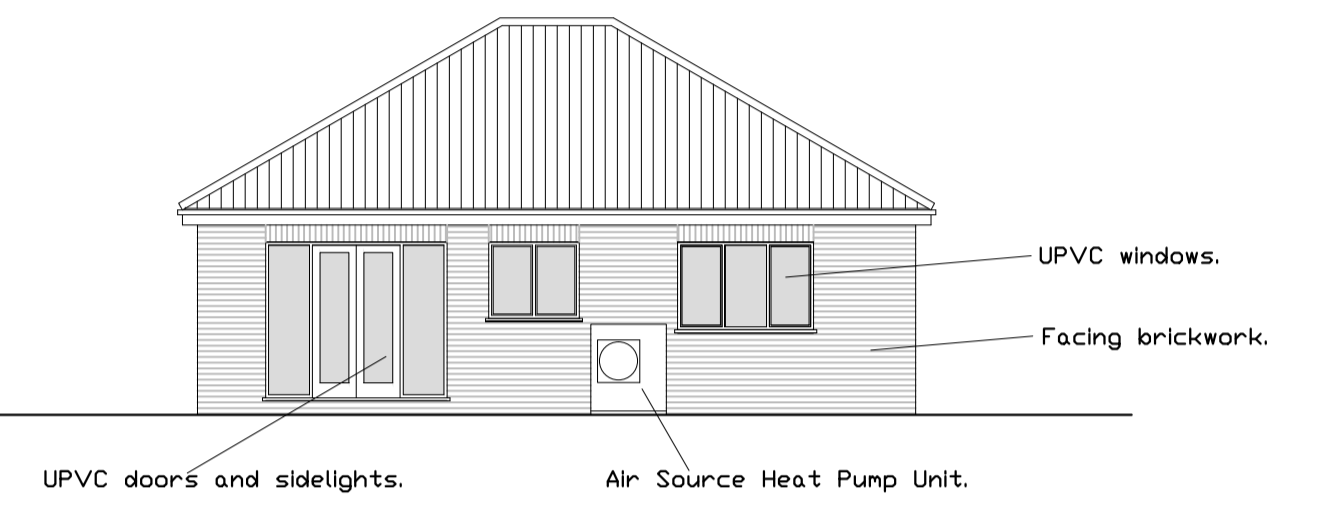


WEST ELEVATION 1:100.

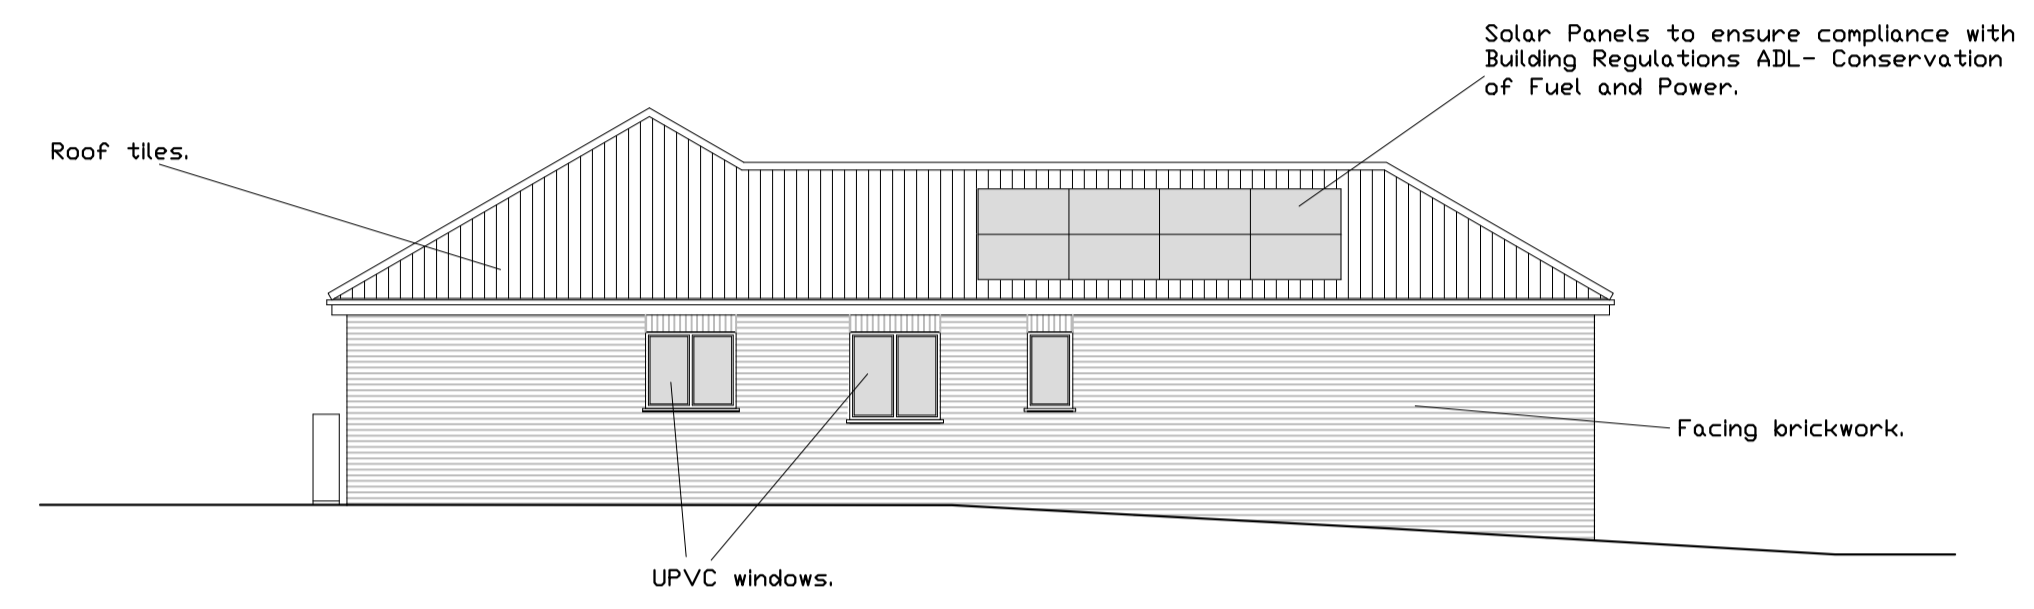


SOUTH ELEVATION 1:100.

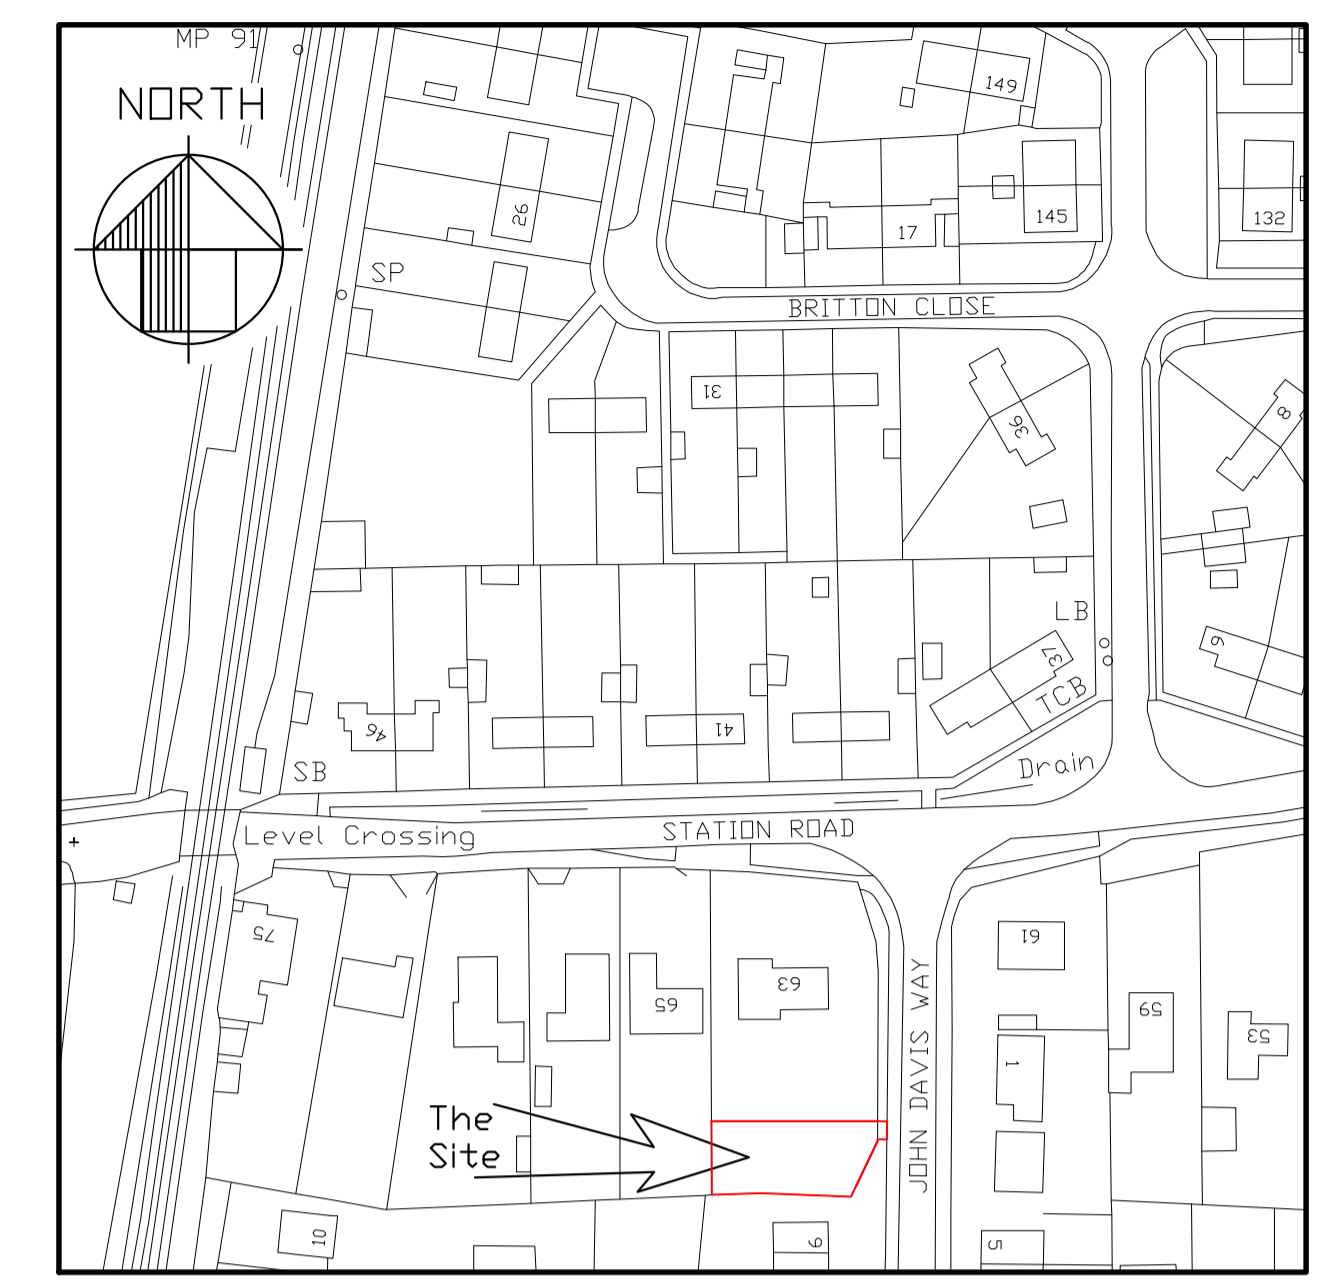


LOCATION MAP 1:1250.

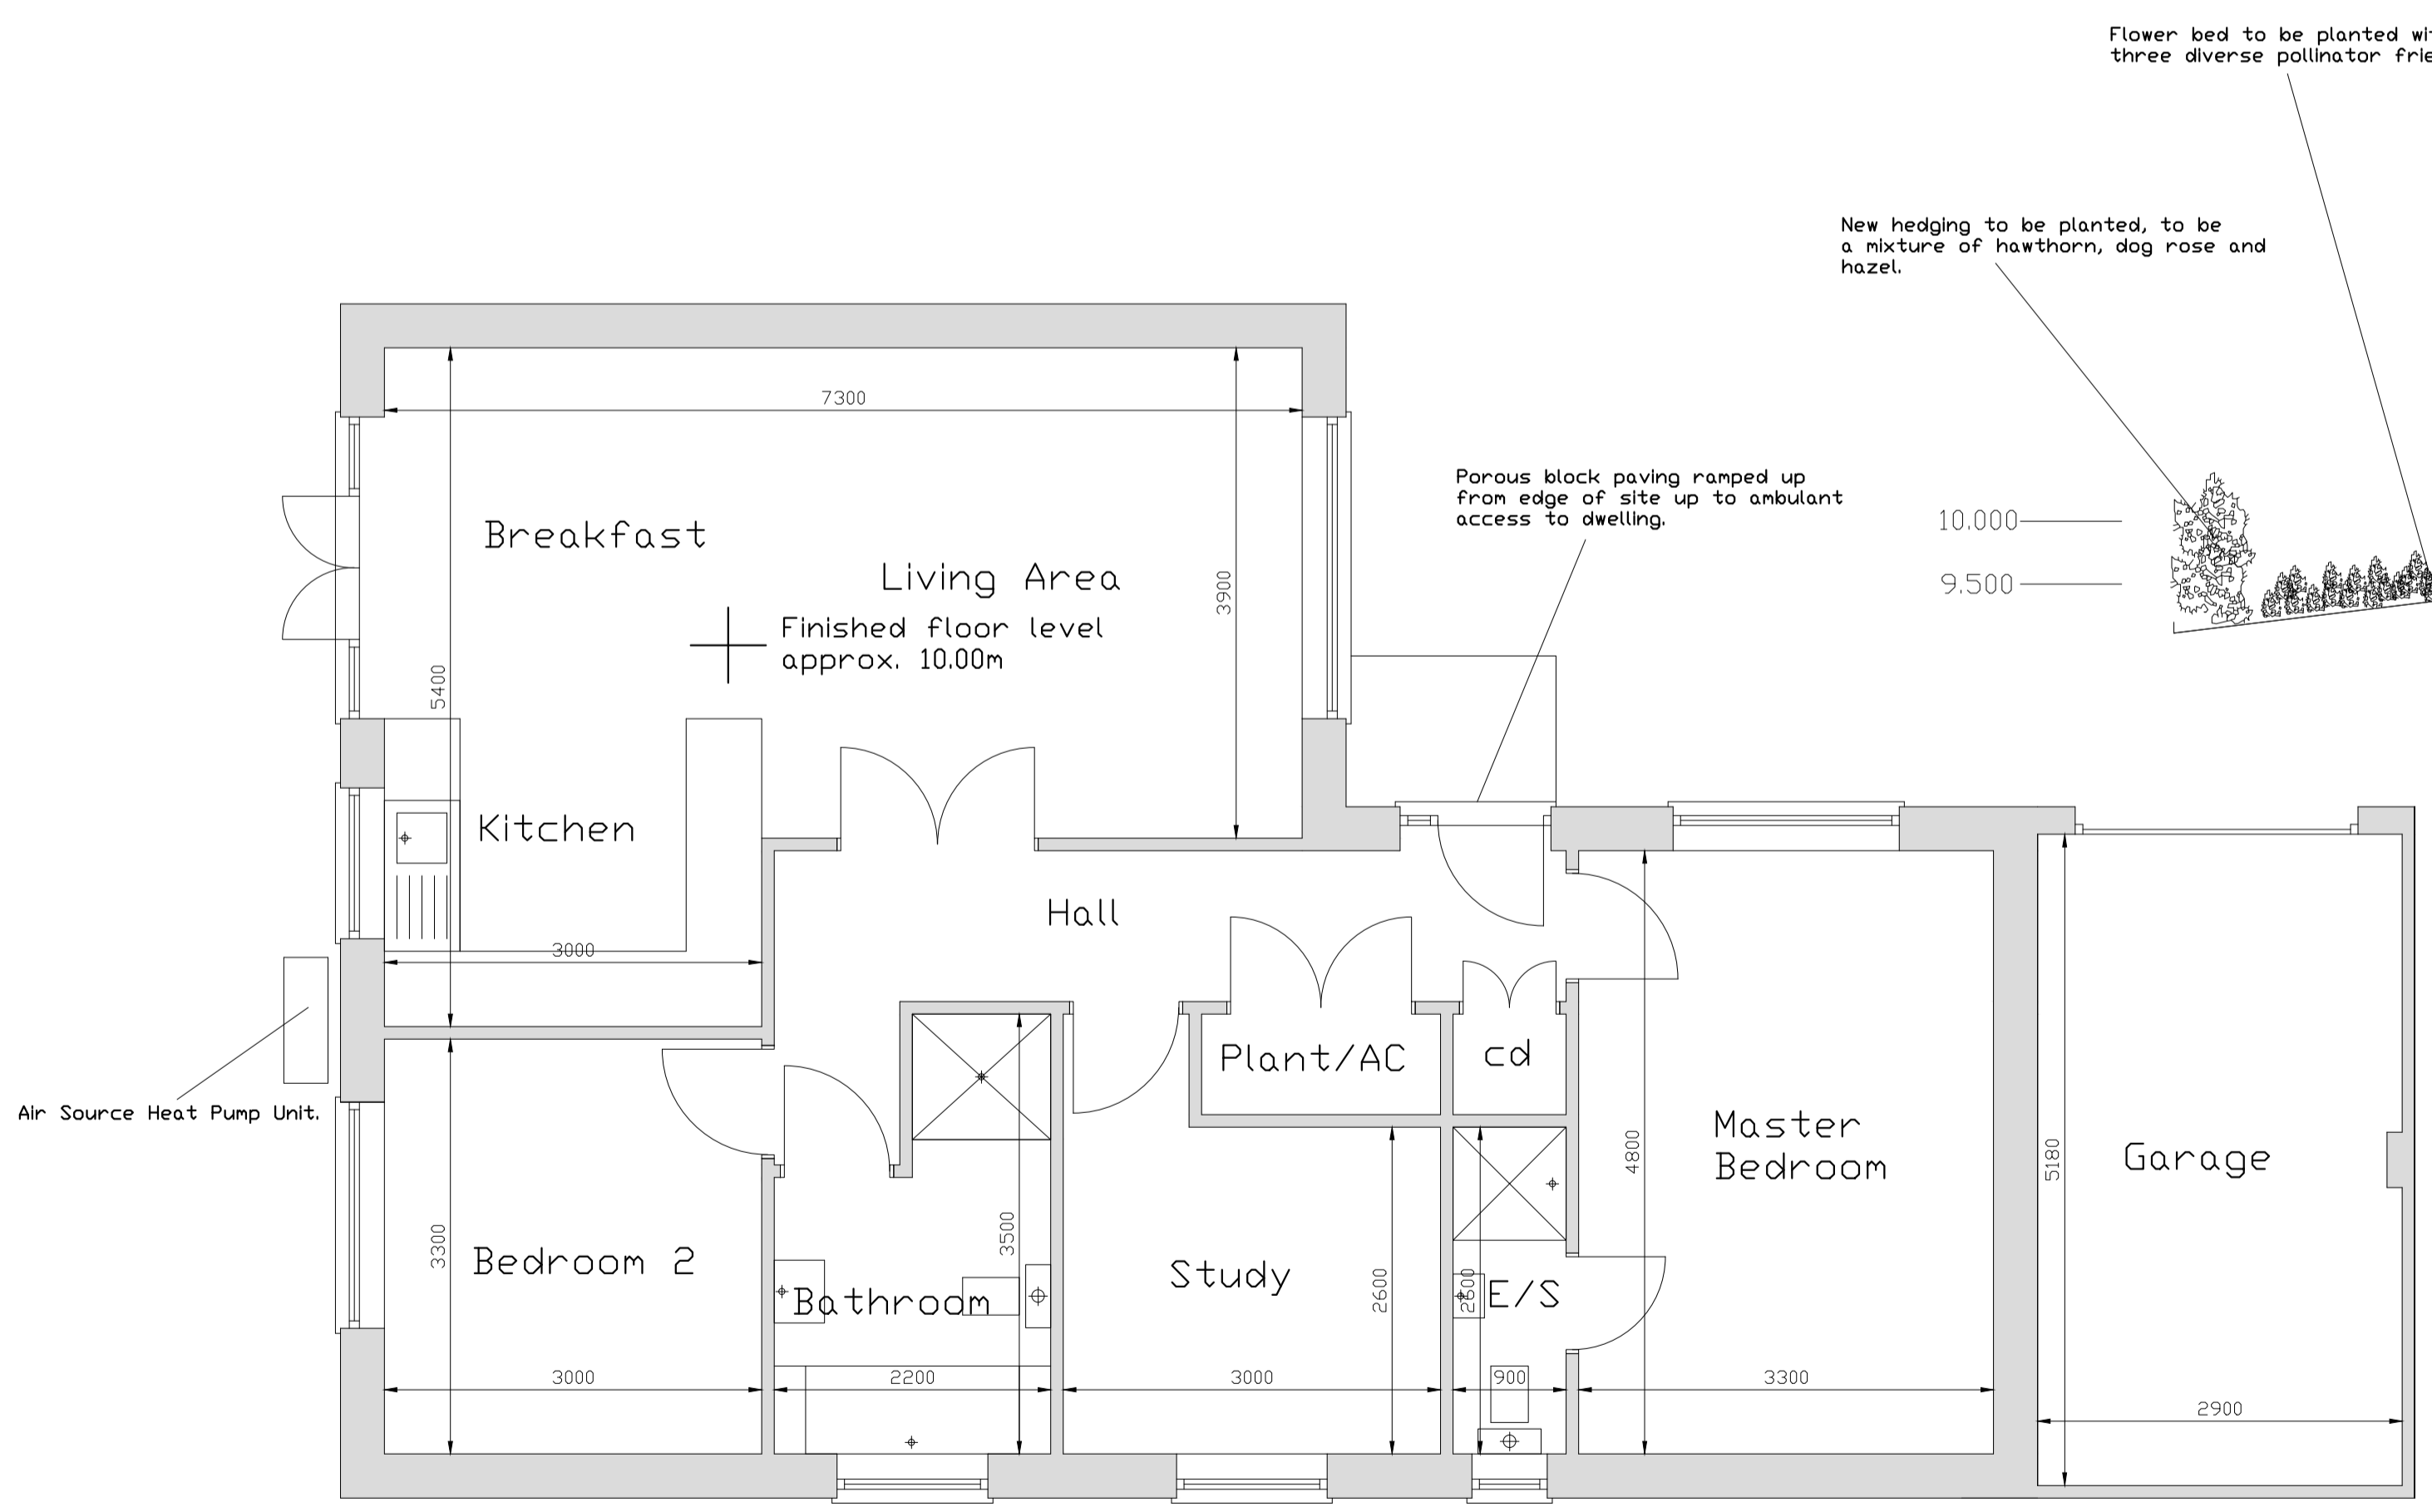

FLOOR PLAN 1:50.

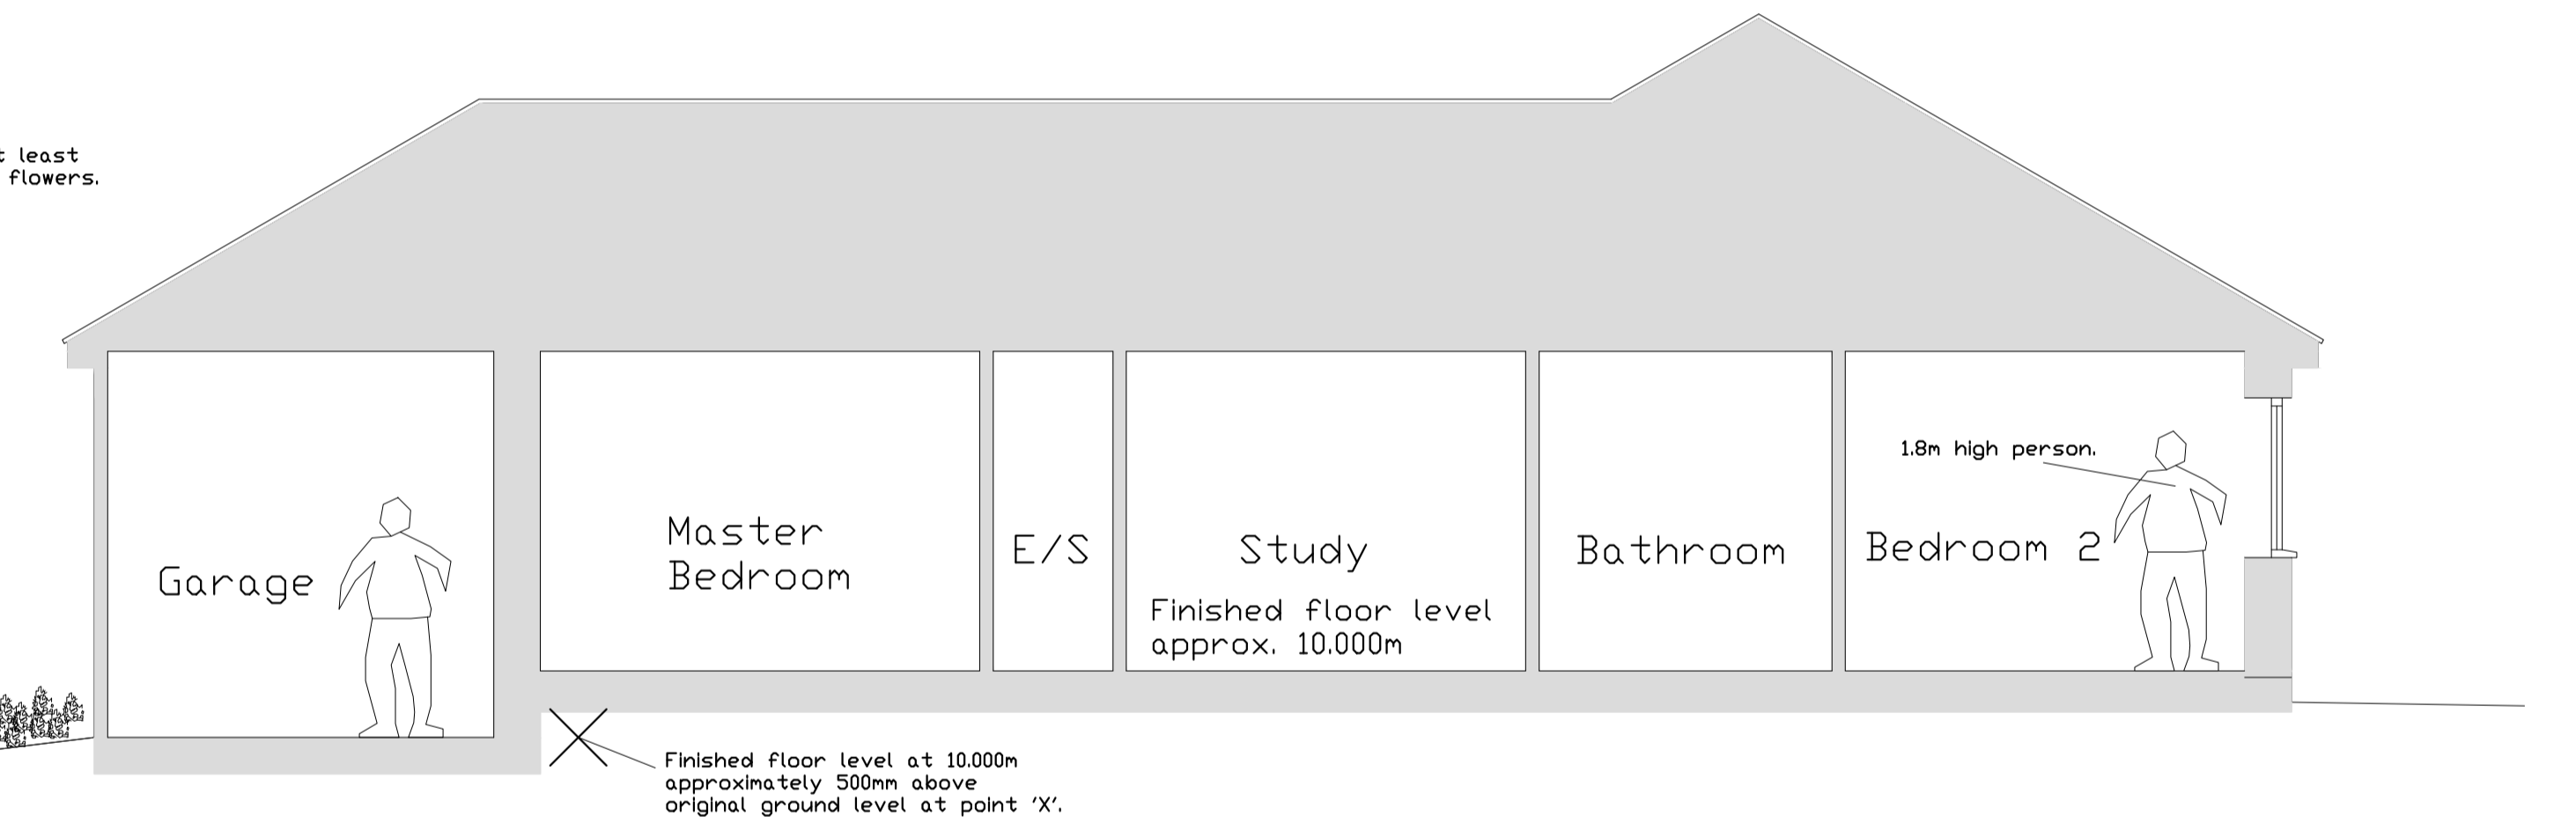

SECTION 1:50.

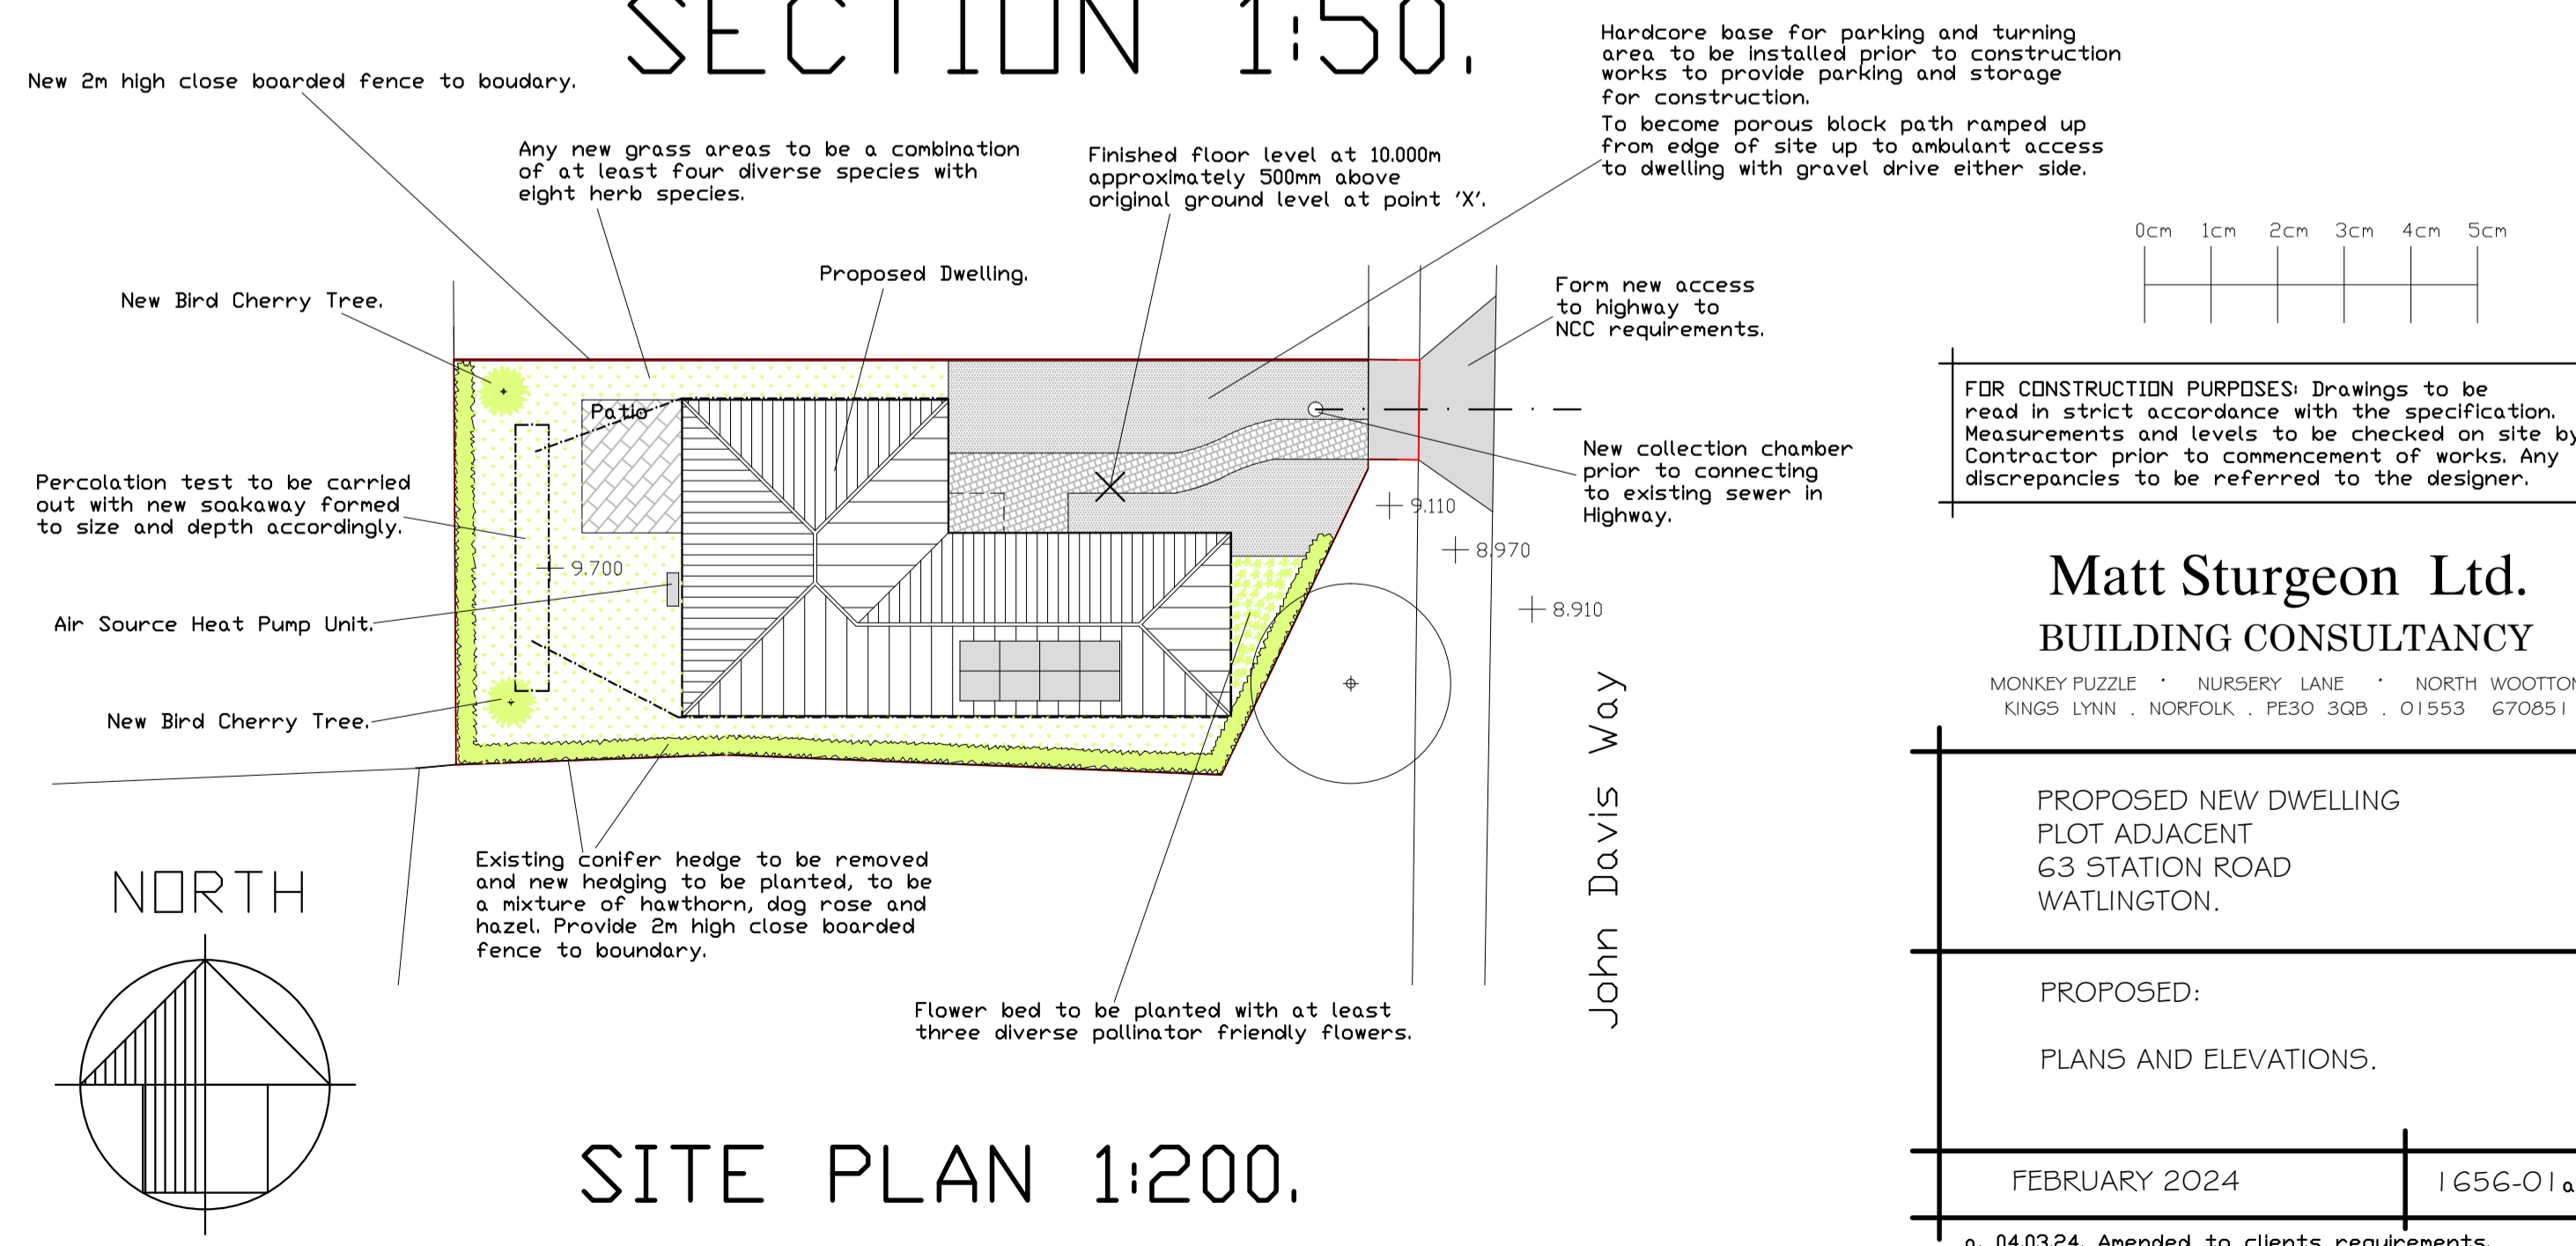

SITE PLAN 1:200.

FOR CONSTRUCTION PURPOSES: Drawings to be read in strict accordance with the specification. Measurements and levels to be checked on site by the Contractor prior to commencement of works. Any discrepancies to be referred to the designer.

Matt Sturgeon Ltd.
BUILDING CONSULTANCY

MONKEY PUZZLE · NURSERY LANE · NORTH WOOTTON
KINGS LYNN · NORFOLK · PE30 3QB · 01553 670851

PROPOSED NEW DWELLING
PLOT ADJACENT
G3 STATION ROAD
WATLINGTON.

PROPOSED:
PLANS AND ELEVATIONS.

FEBRUARY 2024 | 1656-01a.

a. 04.03.24. Amended to clients requirements.