


section through  
 loft no. 10.

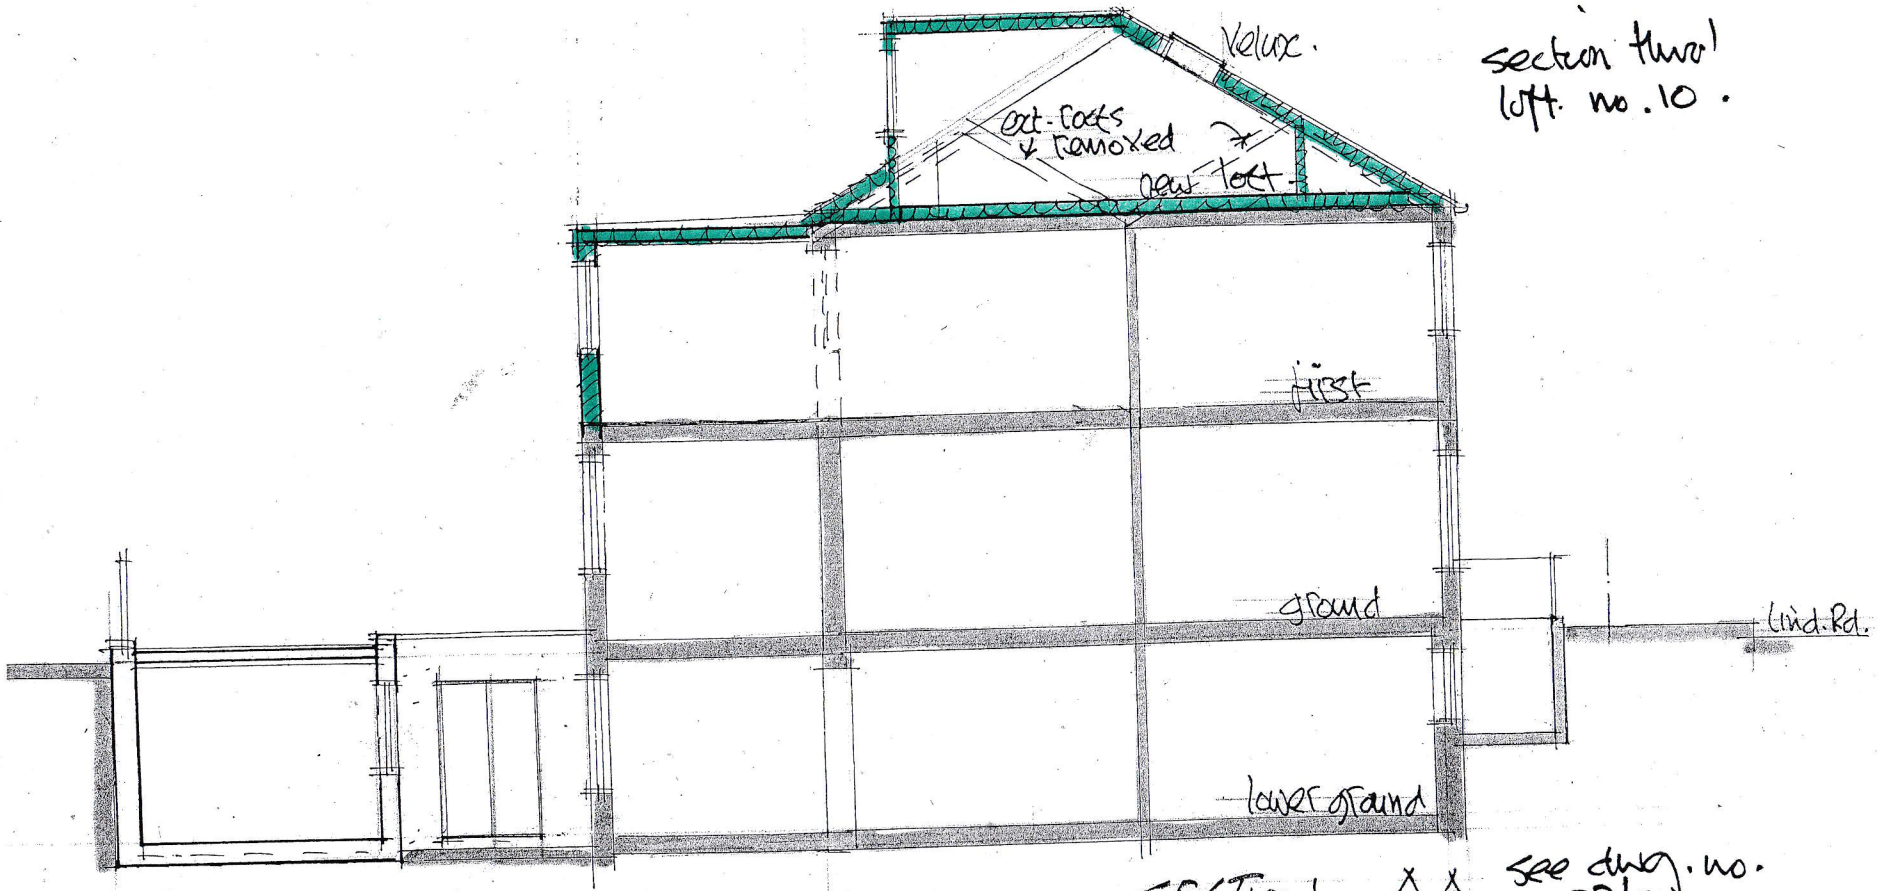

cm      Scale bar 1:100 @ A4      SECTION AA      see dwg. no. 3377/21  
 10M

PRE-EXISTING  
 No. 10

existing section,  
 No. 10

10 + 12 LIND ROAD  
 SUTTON SMI

Retention of existing  
 4 no. 1st flats.

Section

scale: 1:100 @ A4	job: 3377
date: July 21	dwg. no: 24
drawn: [initials]	
client:	
<b>DAVID BARNARD</b> Town Planning Consultant + Building Designer 4 Barber Close, London, N21 1BE Tel: 020 8245 1583	