


LONG SECTION TWO' no. 12

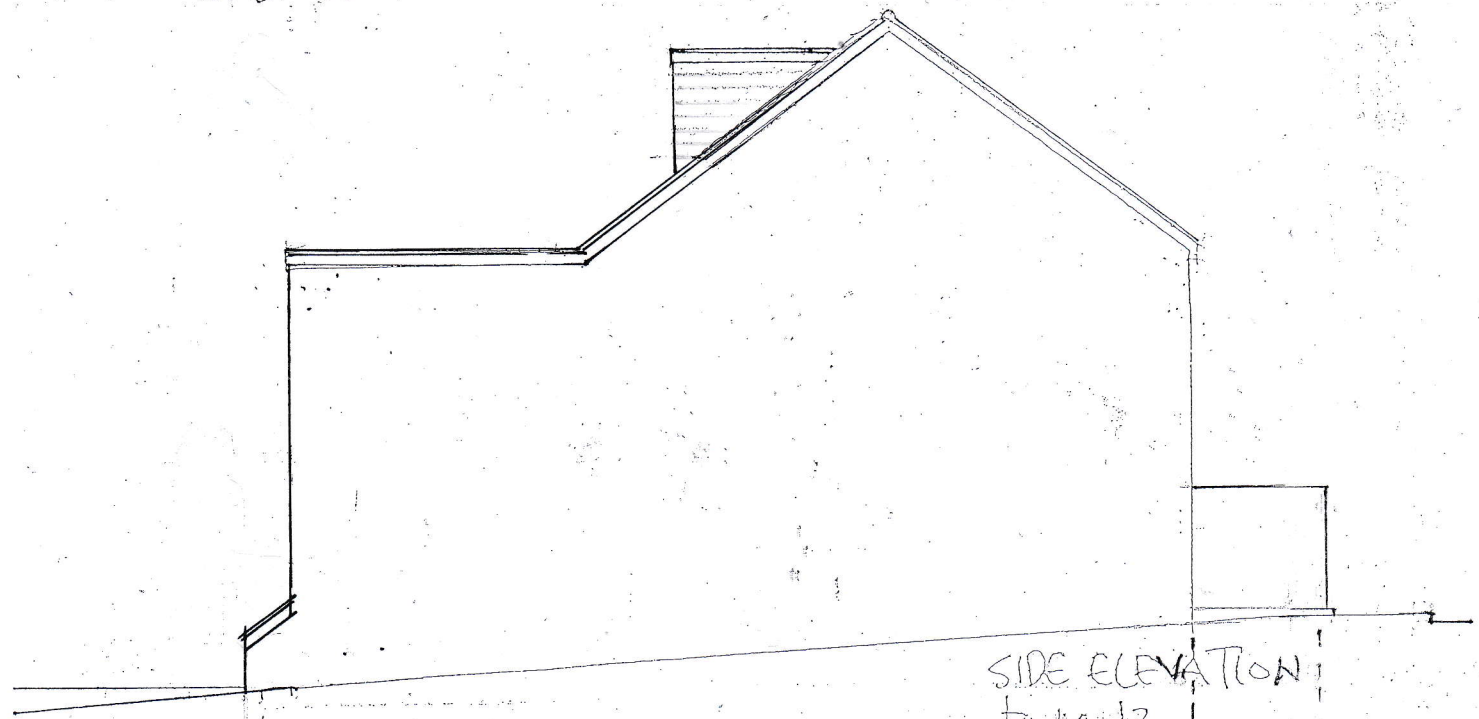


SIDE ELEVATION
to no. 12

rev. C. march 21 '23
description added
rev. B. march 10 '23
dwg. corrected.

outline of lower ground floor

rev. A. march 2.23 balconies depth/area dimensioned

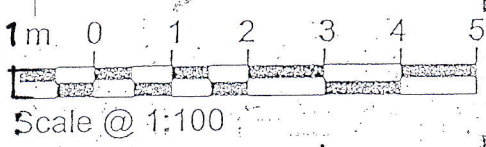

to +12 LIND ROAD
SUTTON SM1

section / side elevation

retention of studios
1A, 2A, 3A + flat 4

scale: 1:100 @ A4	job: 3377
date: july 21	dwg. no: 30 D
drawn:	
client:	

rev. D. 7 aug. 23
balconies omitted.
EXISTING.

DAVID BARNARD
Town Planning Consultant + Building Designer
4 Barber Close, London, N21 1BE
Tel: 020 8245 156