


0 2 4 6 8 10m 20m 1:200@a3

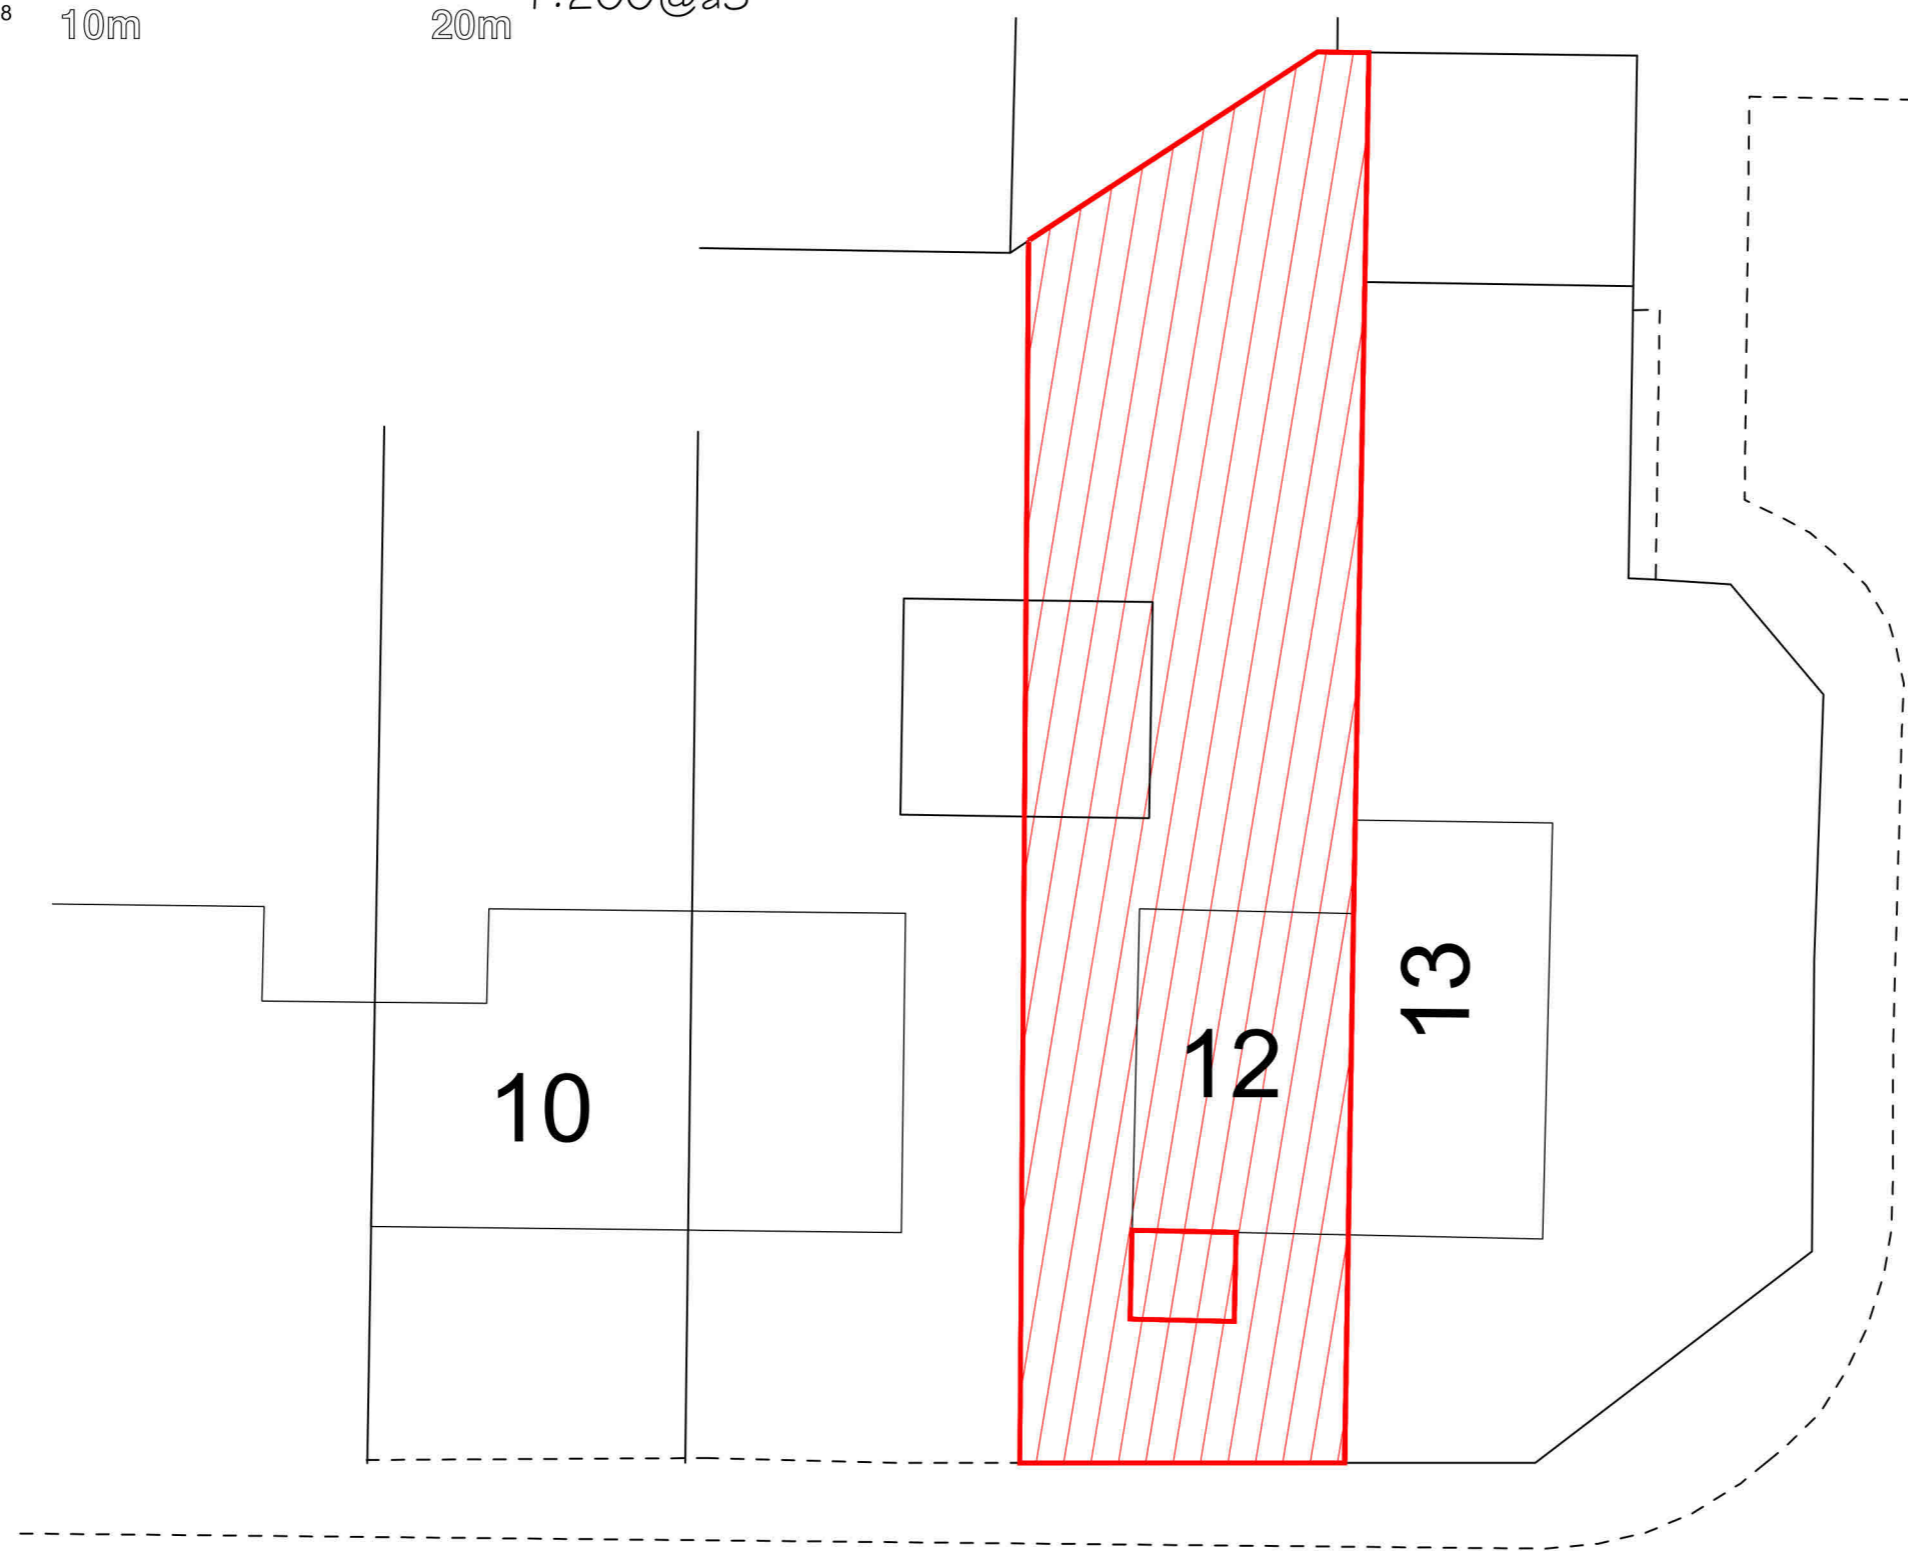

This copy has been made by or with the authority of Midlothian Council pursuant to Section 47 of the Designs and Patents Act 1988. Unless that Act provides a relevant exception to copyright, the copy must not be copied without the prior permission of the copyright owner.

Friarton Gardens

Friarton Gardens

Block Plan  
Scale 1:200

Rev	Description	Date
<b>Capital Draughting Consultant's Ltd</b> 40 Dinmont Drive Edinburgh EH16 5RR Email: cdc.ltd@sky.com Tel: 0131 666 1804 Mob: 07834156071		
Status: <b>Planning</b>		
Project Title: <b>Proposed Front Porch Internal at 9 Friarton Gardens Penicuik</b>		
Client: <b>Mr R. Mills</b>		
Drawing Title: <b>Proposed Block Plan</b>		
Date: <b>Apr '24</b>	Scale: <b>As Shown</b>	
Drawn:		
Drawing Number: <b>CDC/24/131/04</b>		Rev.: