
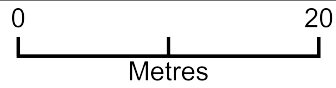


Pinchbeck

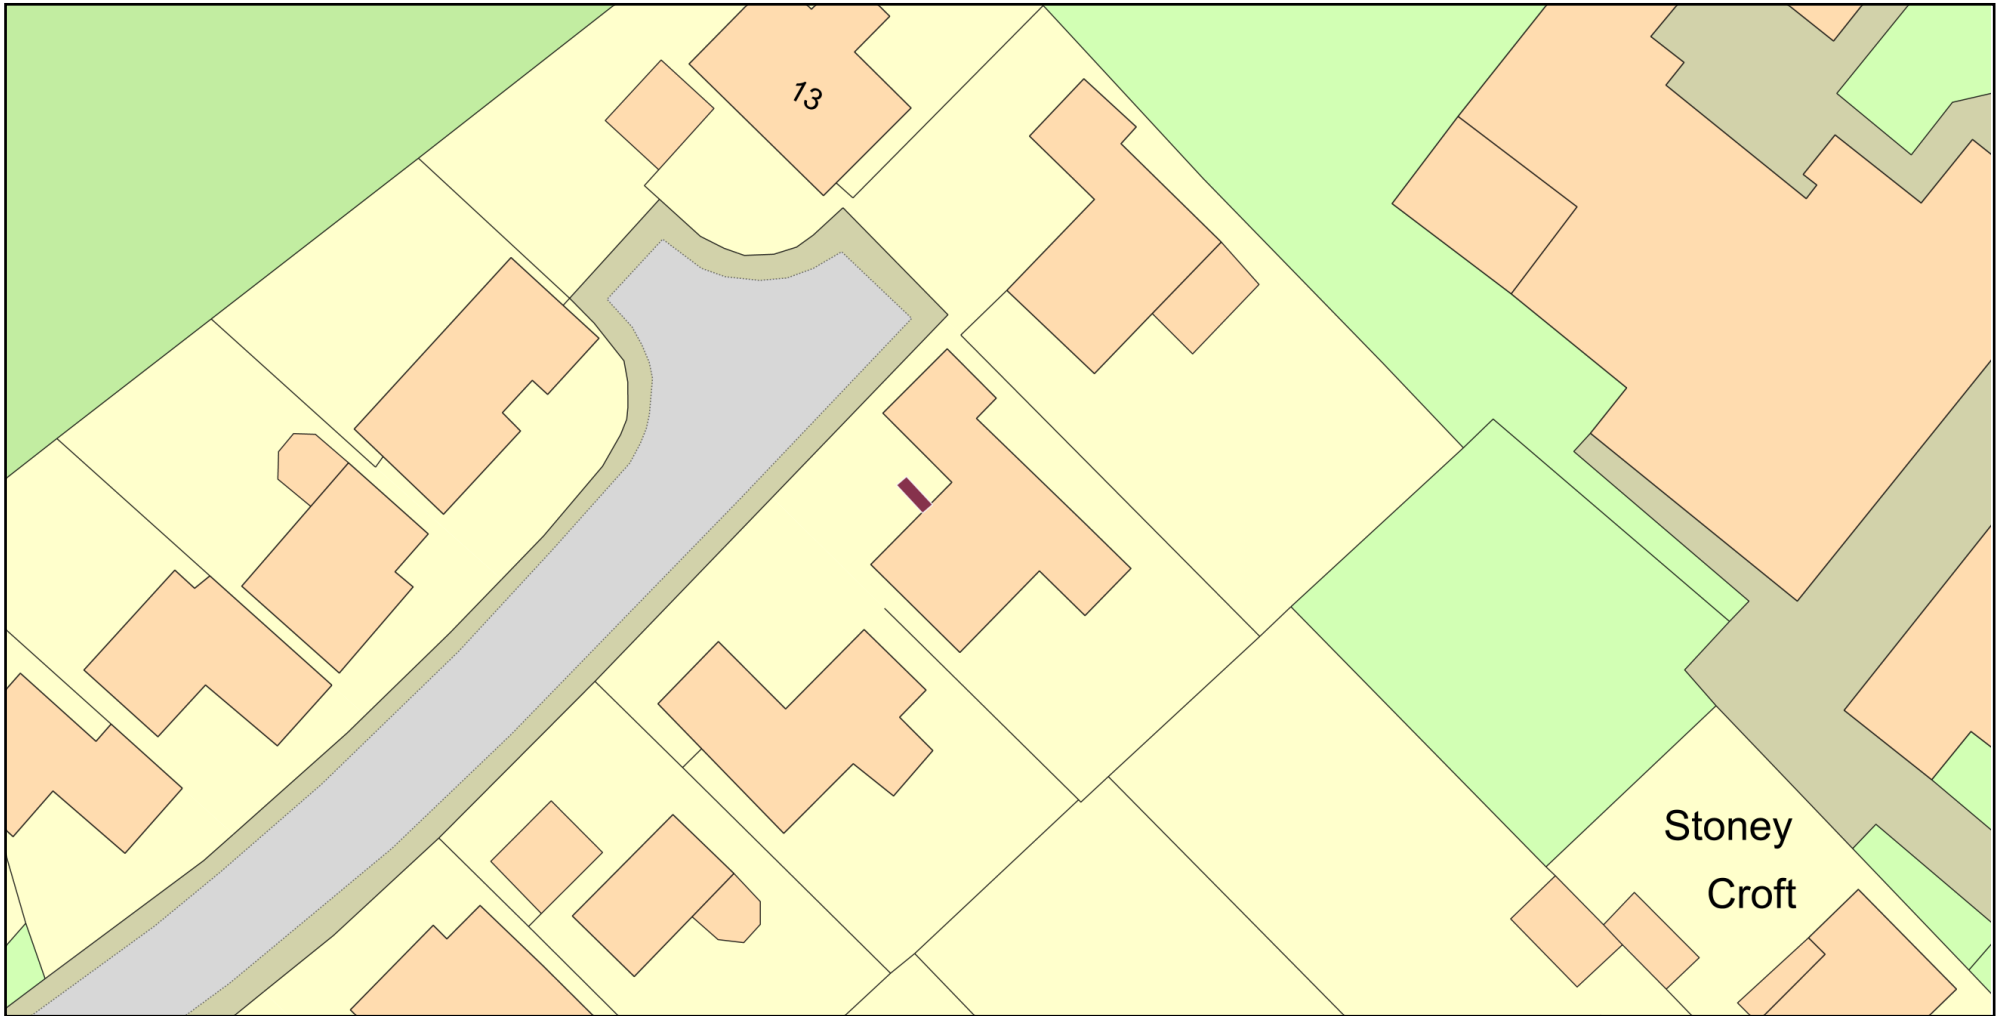

Plan Produced for: OT

Date Produced: 05 Apr 2024

Plan Reference Number: TQRQM24096152339252

Scale: 1:500 @ A4

© Crown copyright and database rights 2023 OS 100042766