


OUTBUILDING A
EXISTING (RELOCATING)
3.1m (w) x 3.8m (l) x 2.4m (h)



OUTBUILDING B
NEW - SUMMER HOUSE
3.2m (w) x 3.7 (l) x 2.4m (h)



OUTBUILDING C
NEW - SHED
3m (w) x 4m (l) x 2.4m (h)

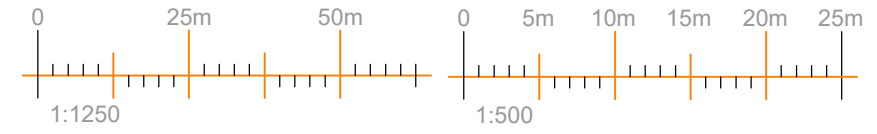

THE SITE



Ordnance Survey, (c) Crown Copyright 2024. All rights reserved. Licence number 100022432

LOCATION PLAN

SCALE 1:1250

OUTBUILDINGS


PROPOSED
EXTENSION
AS INDICATED

OUTBUILDING

EXISTING HOUSE

BLOCK PLAN

SCALE 1:500

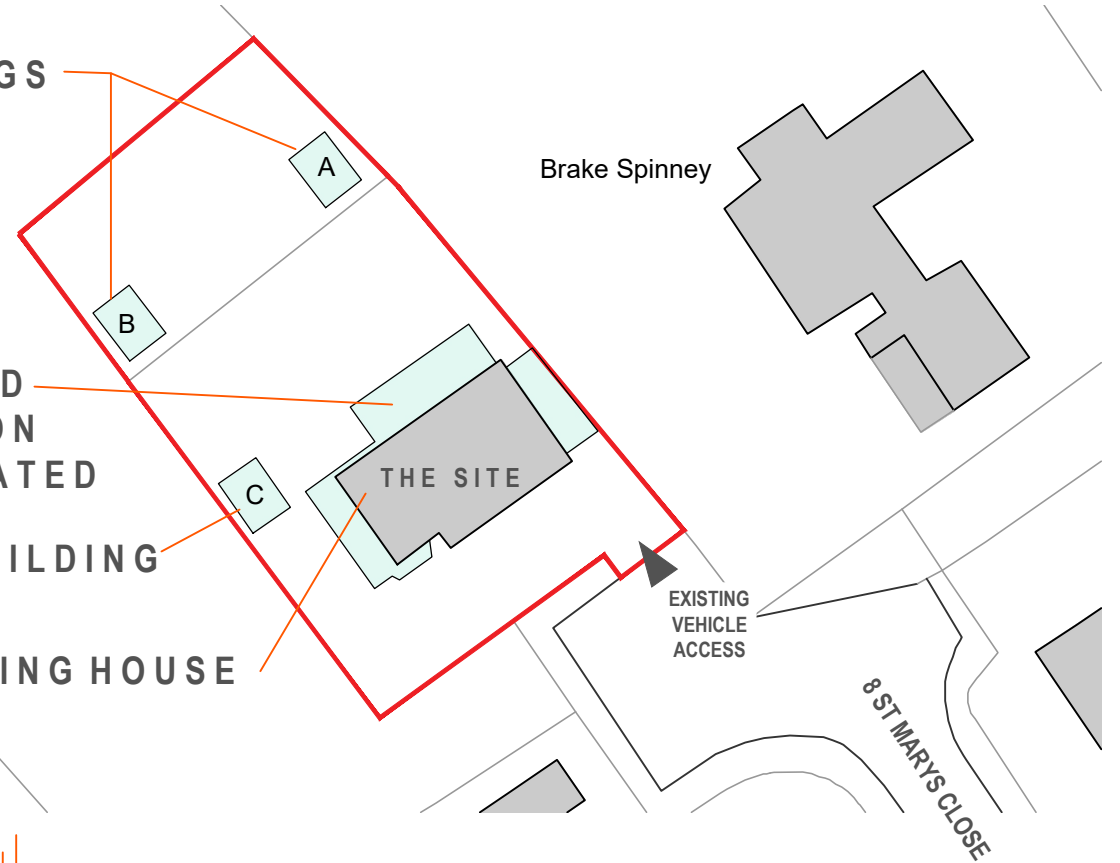

**Harris
McCormack**
ARCHITECTS

Project
8 St Mary's Close
Edith Weston
Oakham
LE15 8HF

Drawing title
PROPOSED
SITE LOCATION
& BLOCK PLANS

Project No. **23-1252** Drawing No. Revision

Scale: 1:VRS @A3 **002**



01780 433 334
architects@harrismccormack.co.uk
ArcHaus, Peterborough Road, Wansford, PE8 6JN