


Ordnance Survey, (c) Crown Copyright 2024. All rights reserved. Licence number 100022432

LOCATION PLAN

SCALE 1:1250

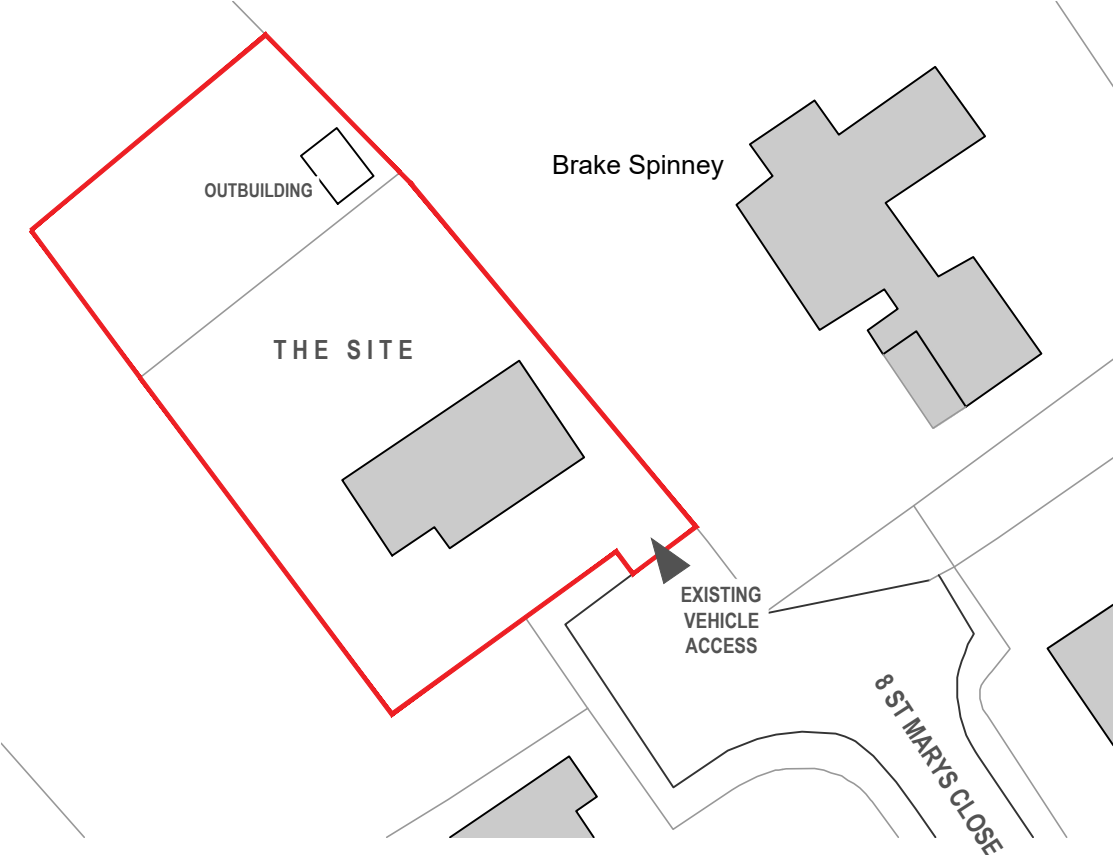

BLOCK PLAN

SCALE 1:500

Harris McCormack ARCHITECTS

Project
8 St Mary's Close
 Edith Weston
 Oakham
 LE15 8HF

Drawing title
EXISTING SITE LOCATION & BLOCK PLANS

Project No. **23-1252** Drawing No. Revision
 Scale: 1:VRS @A3 **001**

HMA 01780 433 334
 architects@harrismccormack.co.uk
 ArcHaus, Peterborough Road, Wansford, PE8 6JN

NOTE - Do not scale from this drawing. This drawing is the copyright of Harris McCormack Architects. If you are in doubt with any of the information on this drawing, ask for it to be verified. The contractor is to check and verify all dimensions on site before proceeding with the works. Alert Harris McCormack Architects of any discrepancy.