




south east elevation

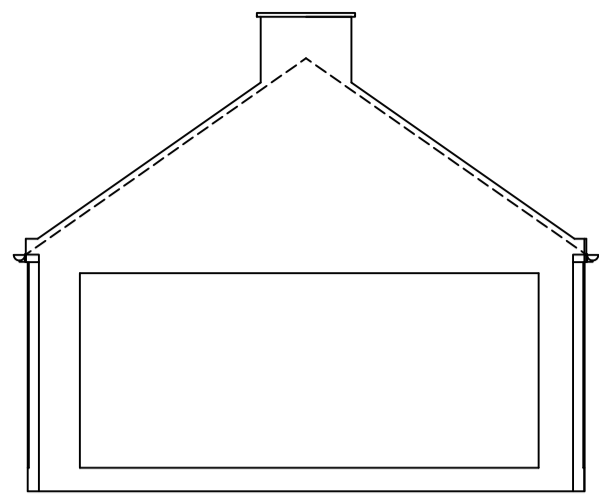


house section

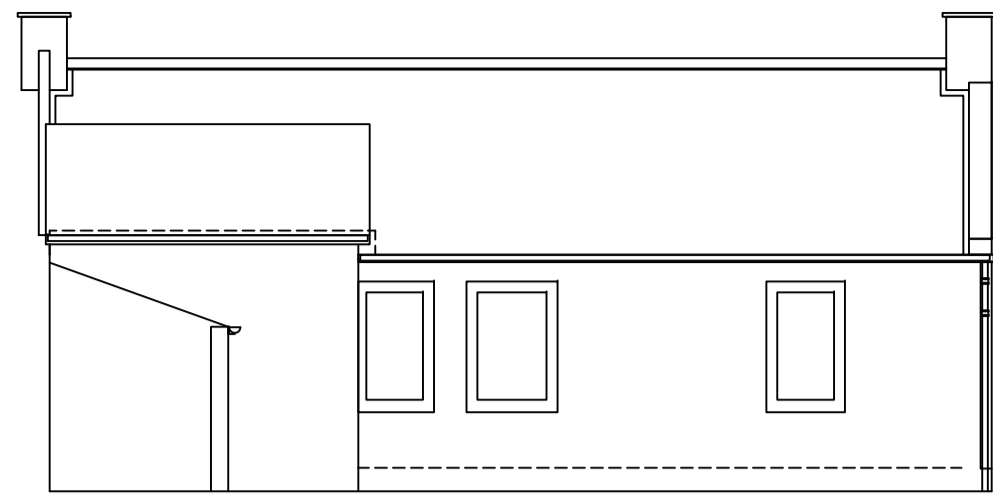

north west elevation / section


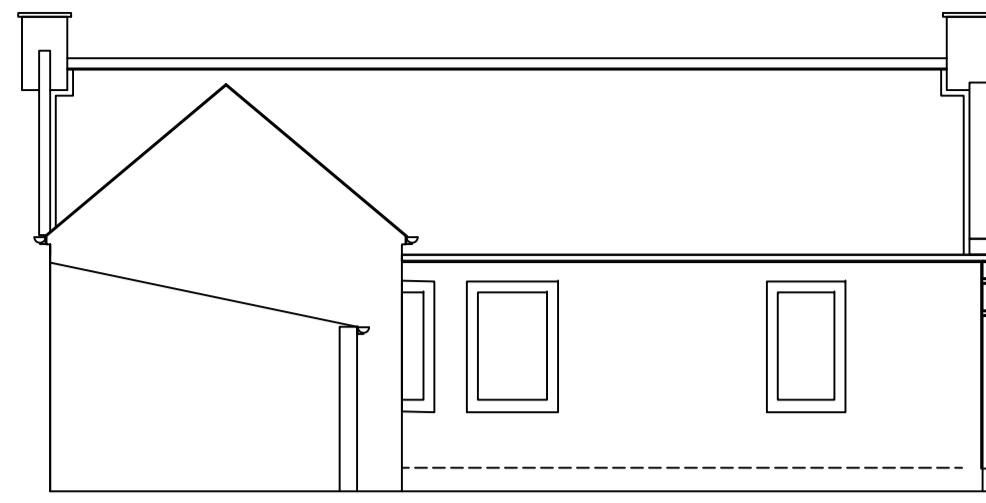


north west elevation

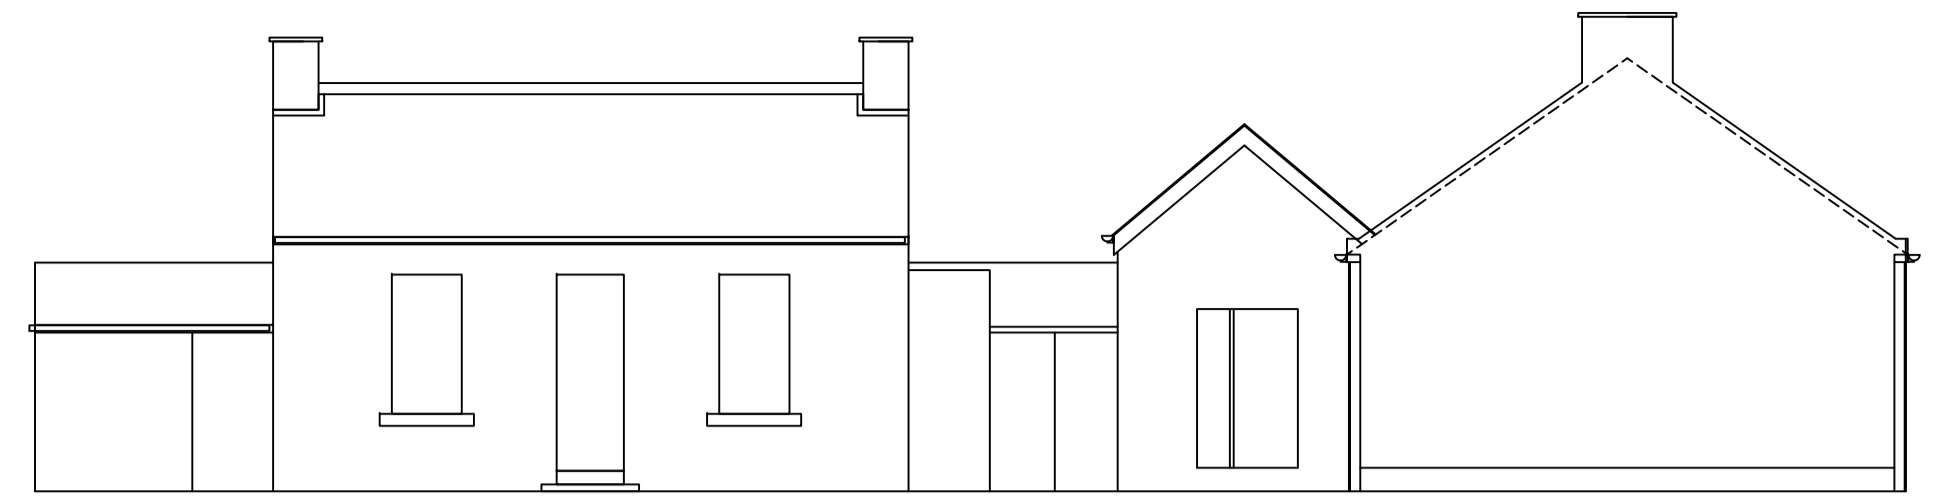


south west elevation

FLOOR PLAN 1: 100 SCALE @ A1

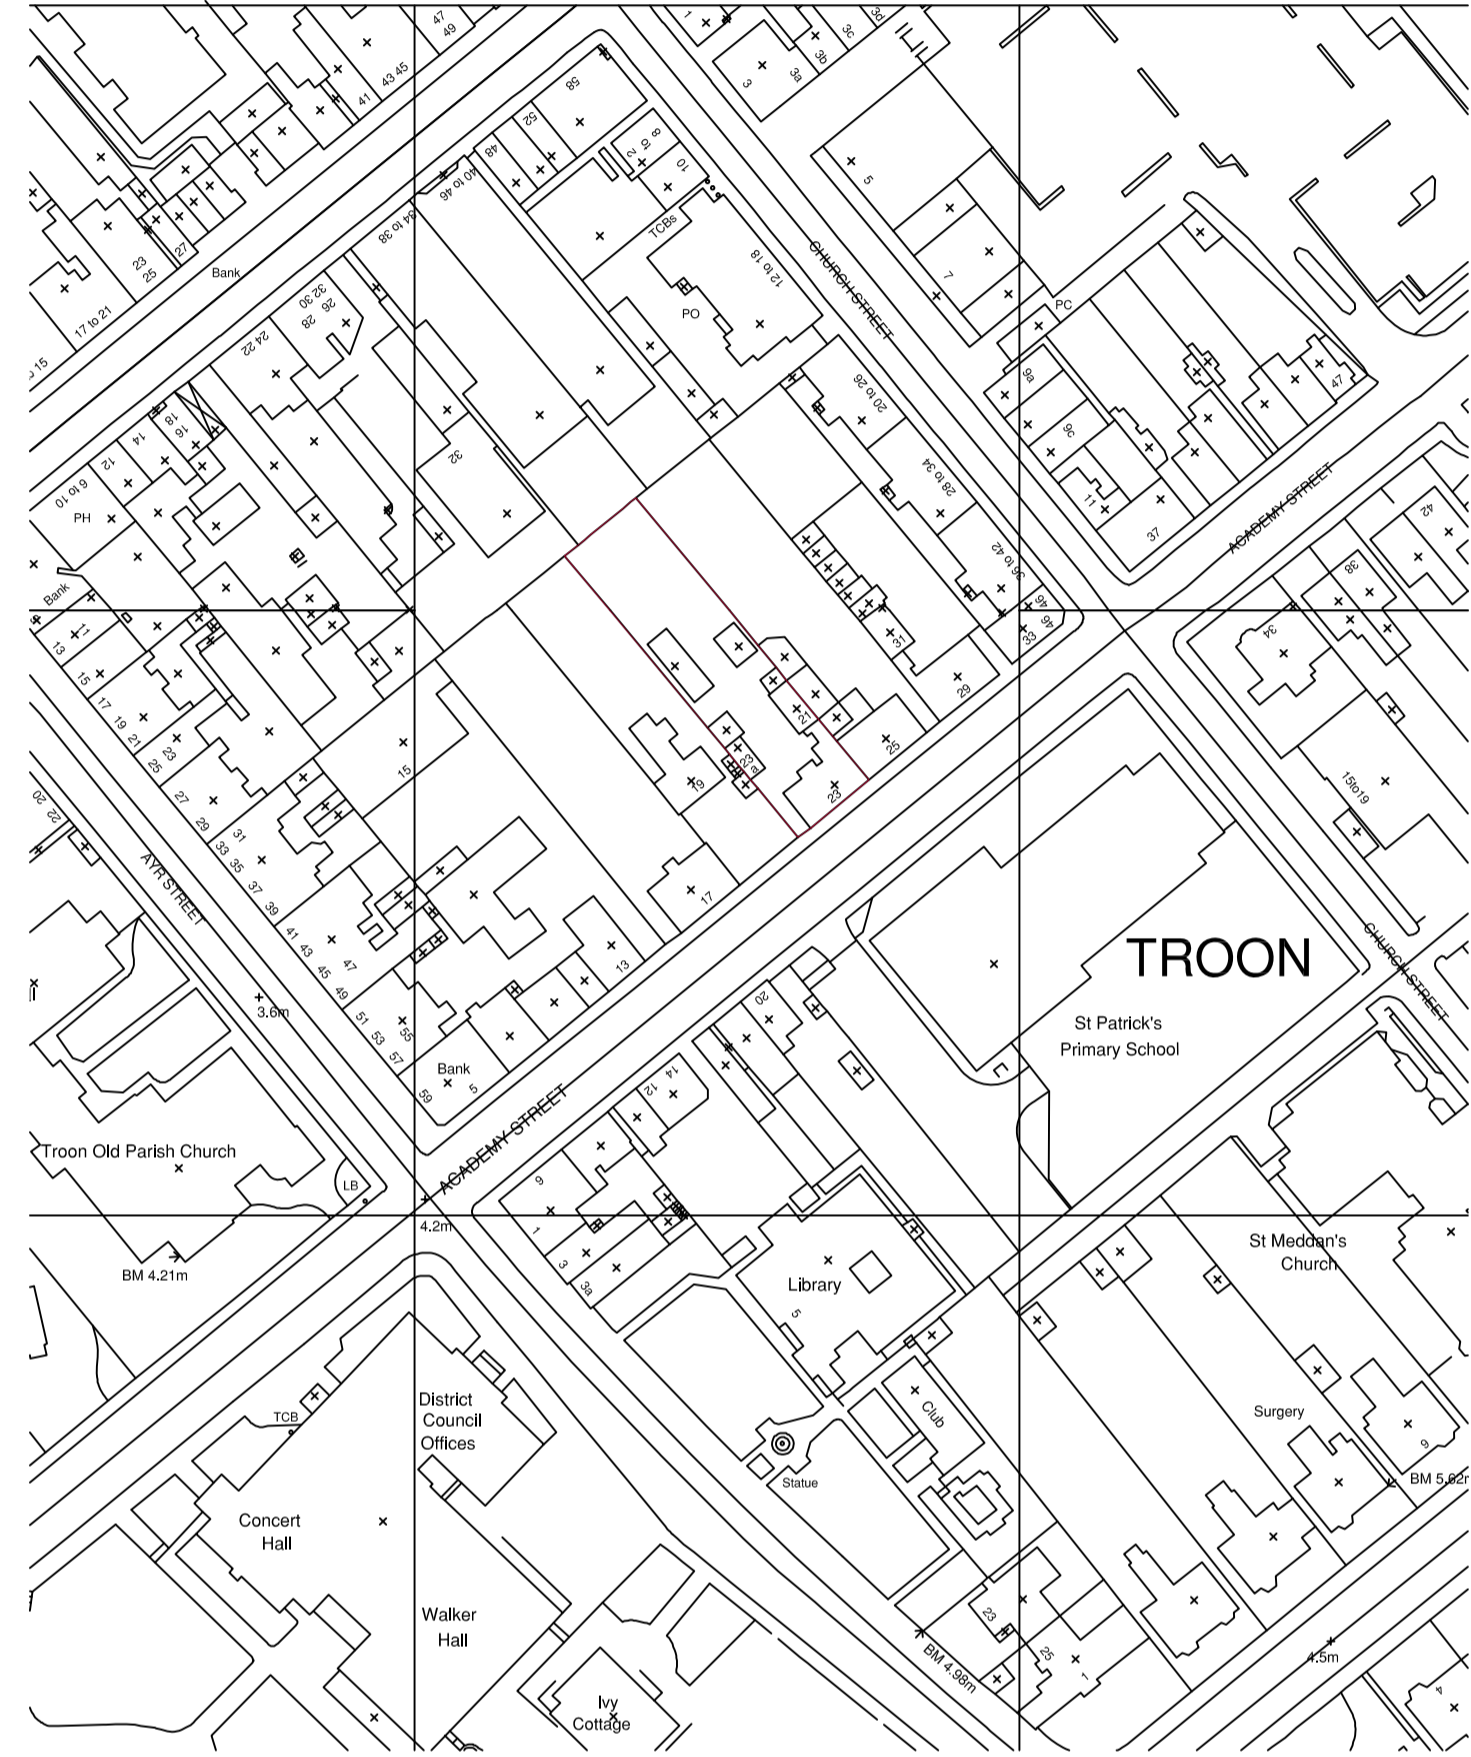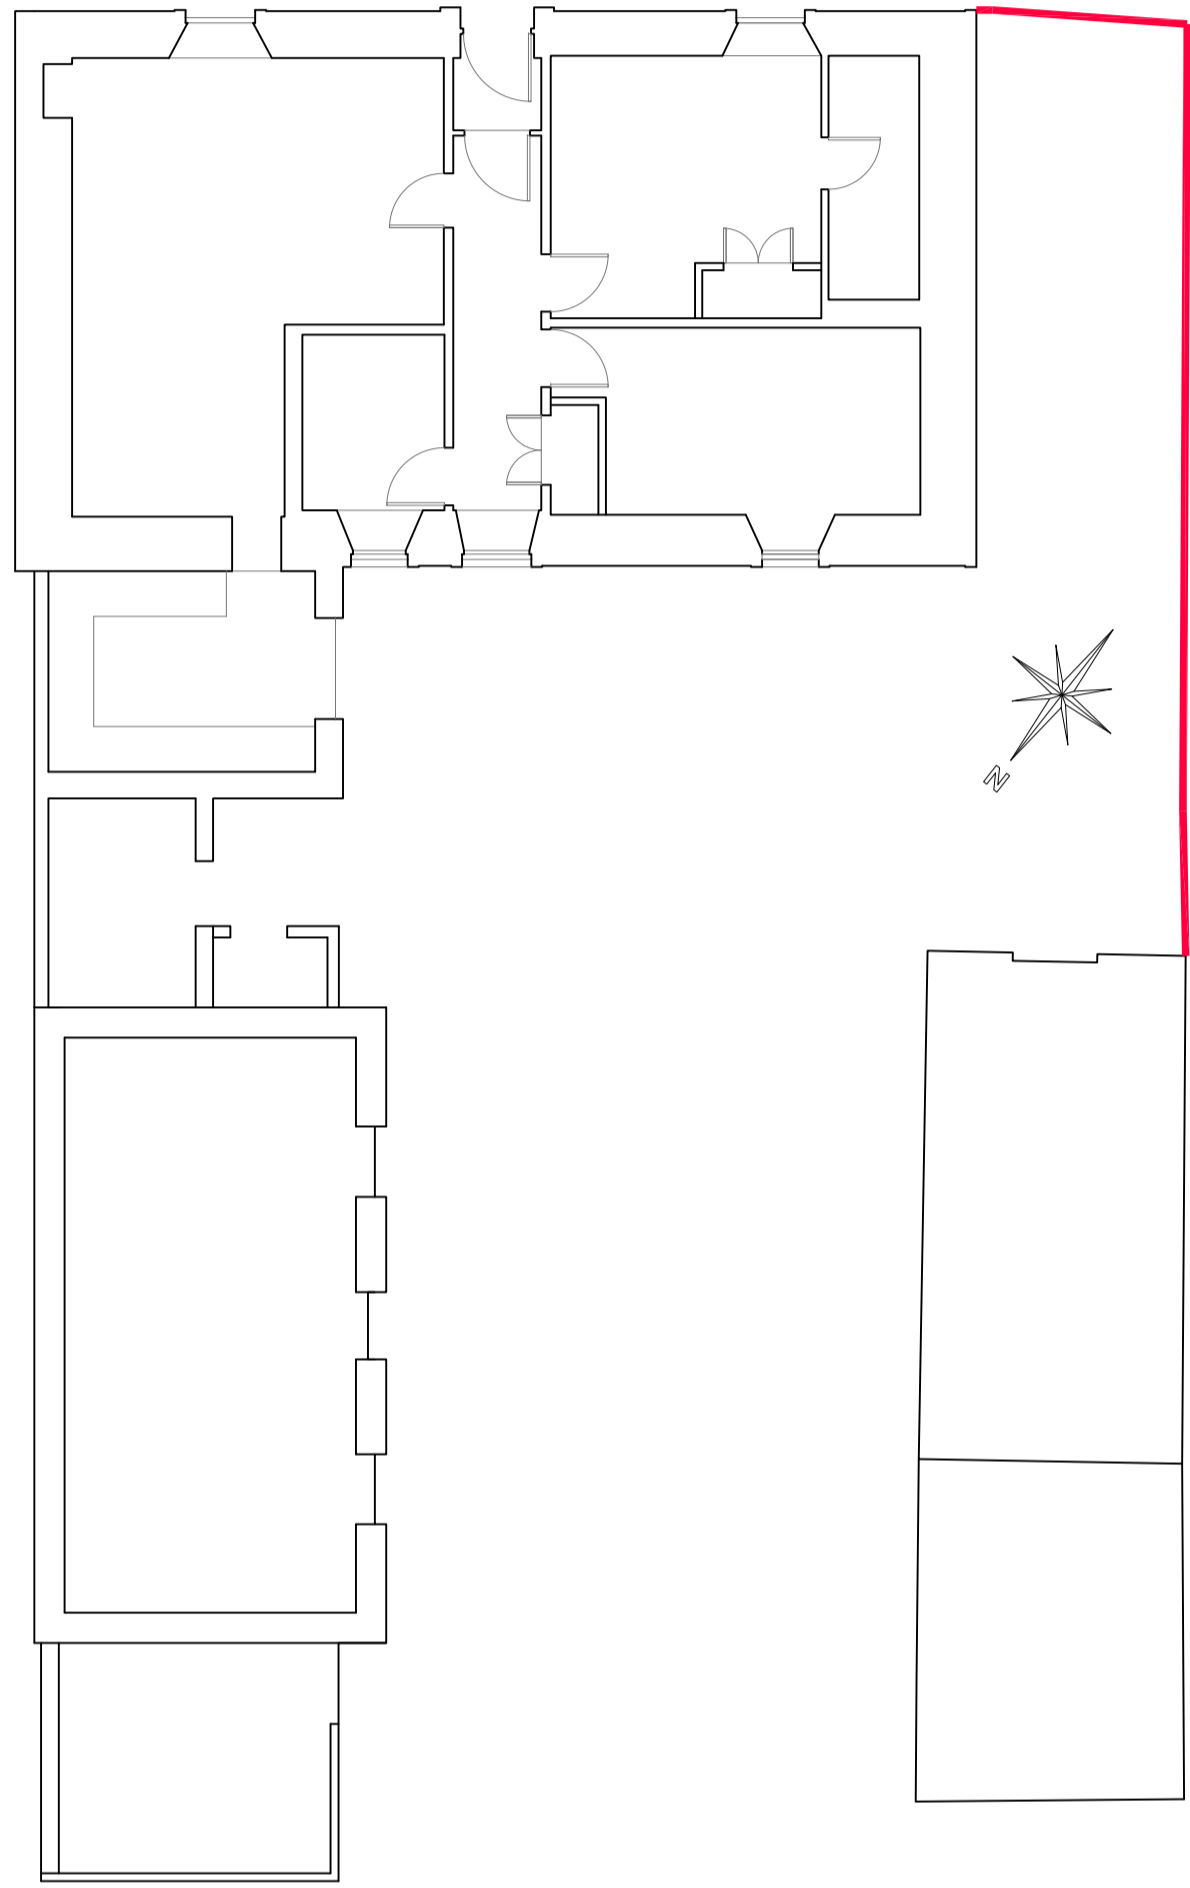

LOCATION PLAN 1: 1250 SCALE @ A1

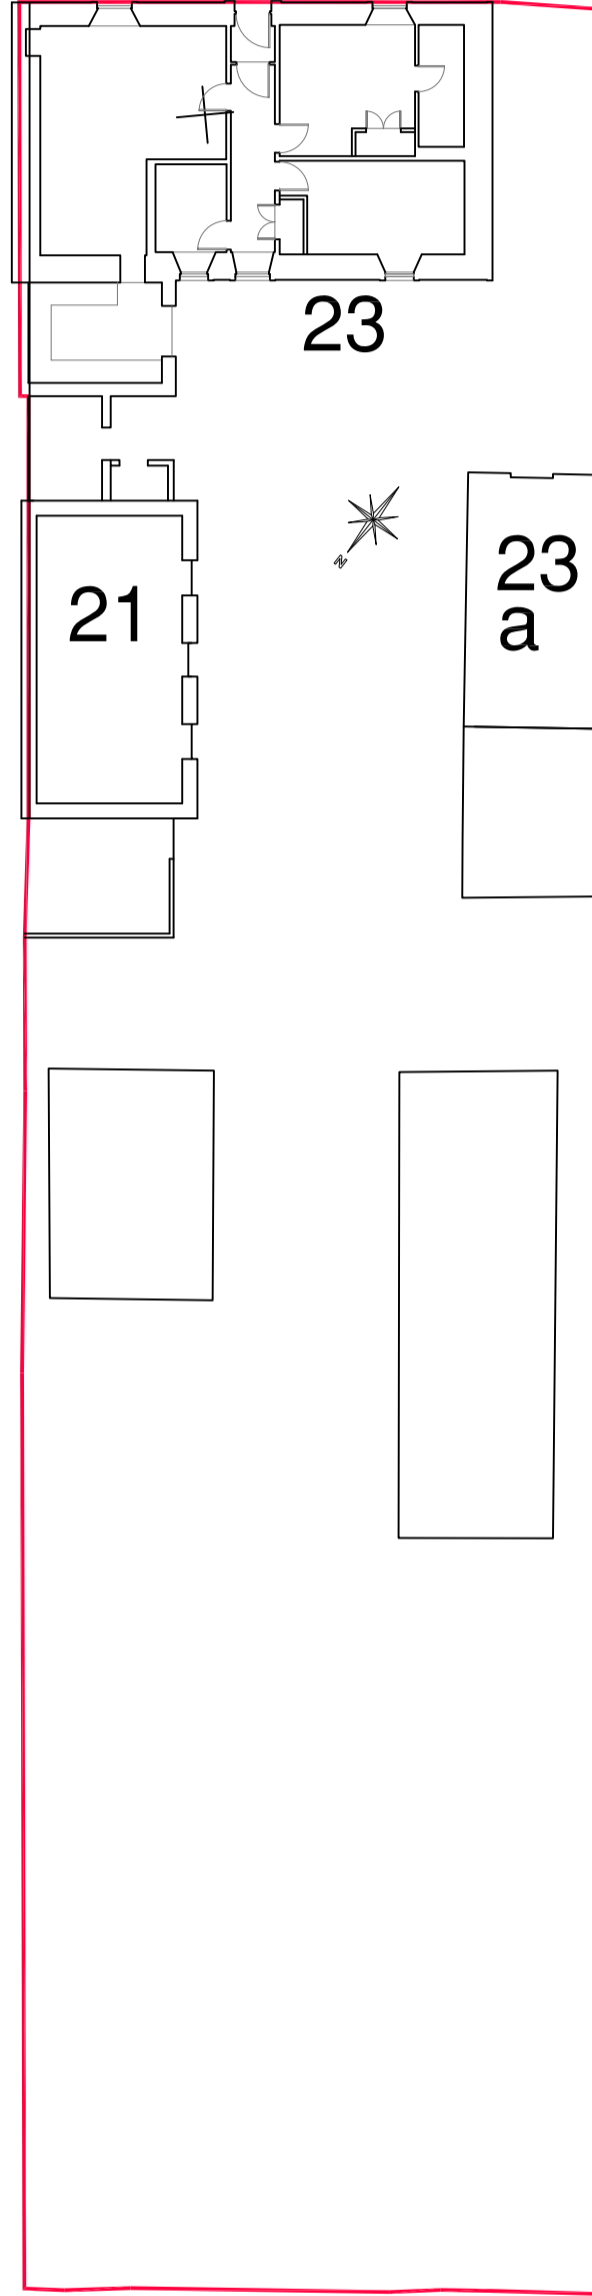

SITE PLAN 1: 200 SCALE @ A1



BLOCK PLAN 1: 500 SCALE @ A1

Alteration & Extension to Dwelling As Existing

adnr
architecture & design
07780 666 716 info@adnr.co.uk www.adnr.co.uk
inspire - create - visualise - detail

Rev	Date	Description	Name
1		This drawing is issued for the purpose of the status indicated below only:	
		<input type="checkbox"/> Preliminary	
		<input type="checkbox"/> For Approval	
		<input checked="" type="checkbox"/> Planning Submission	
		<input type="checkbox"/> Warrant Submission	
Client - MR + MRS B KIRK Scale - A1 sheet 1:100/200/1250 Drawn - NR Date - 22.03.2024			DO NOT SCALE THIS DRAWING ADNR 902 -002a