



Existing Elevations 1:100



Front

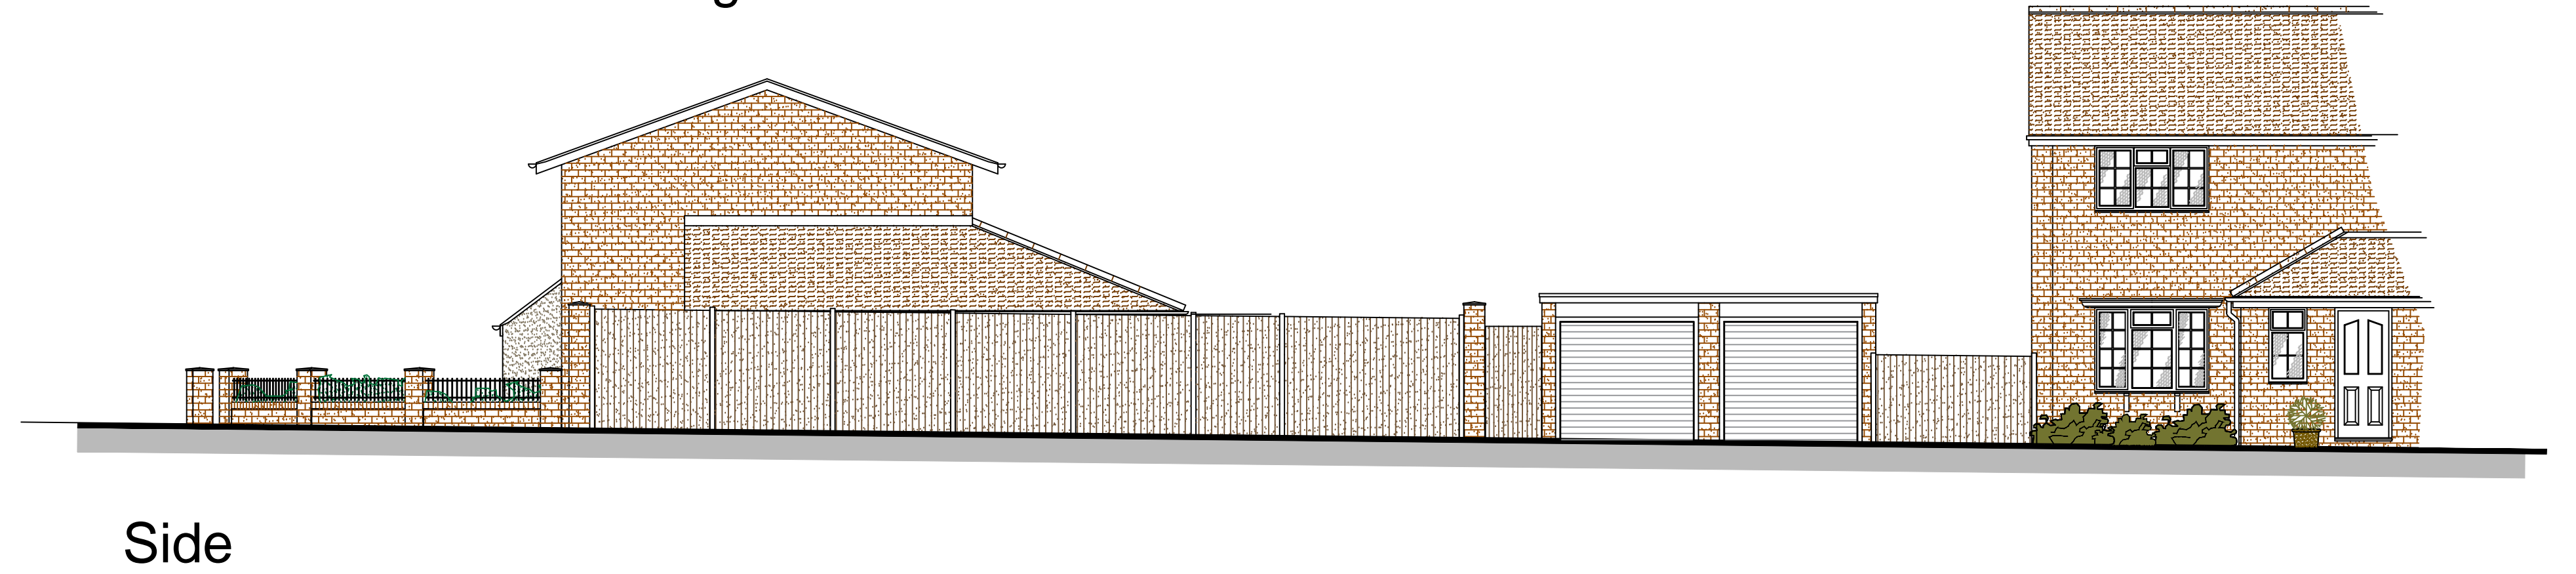


Side

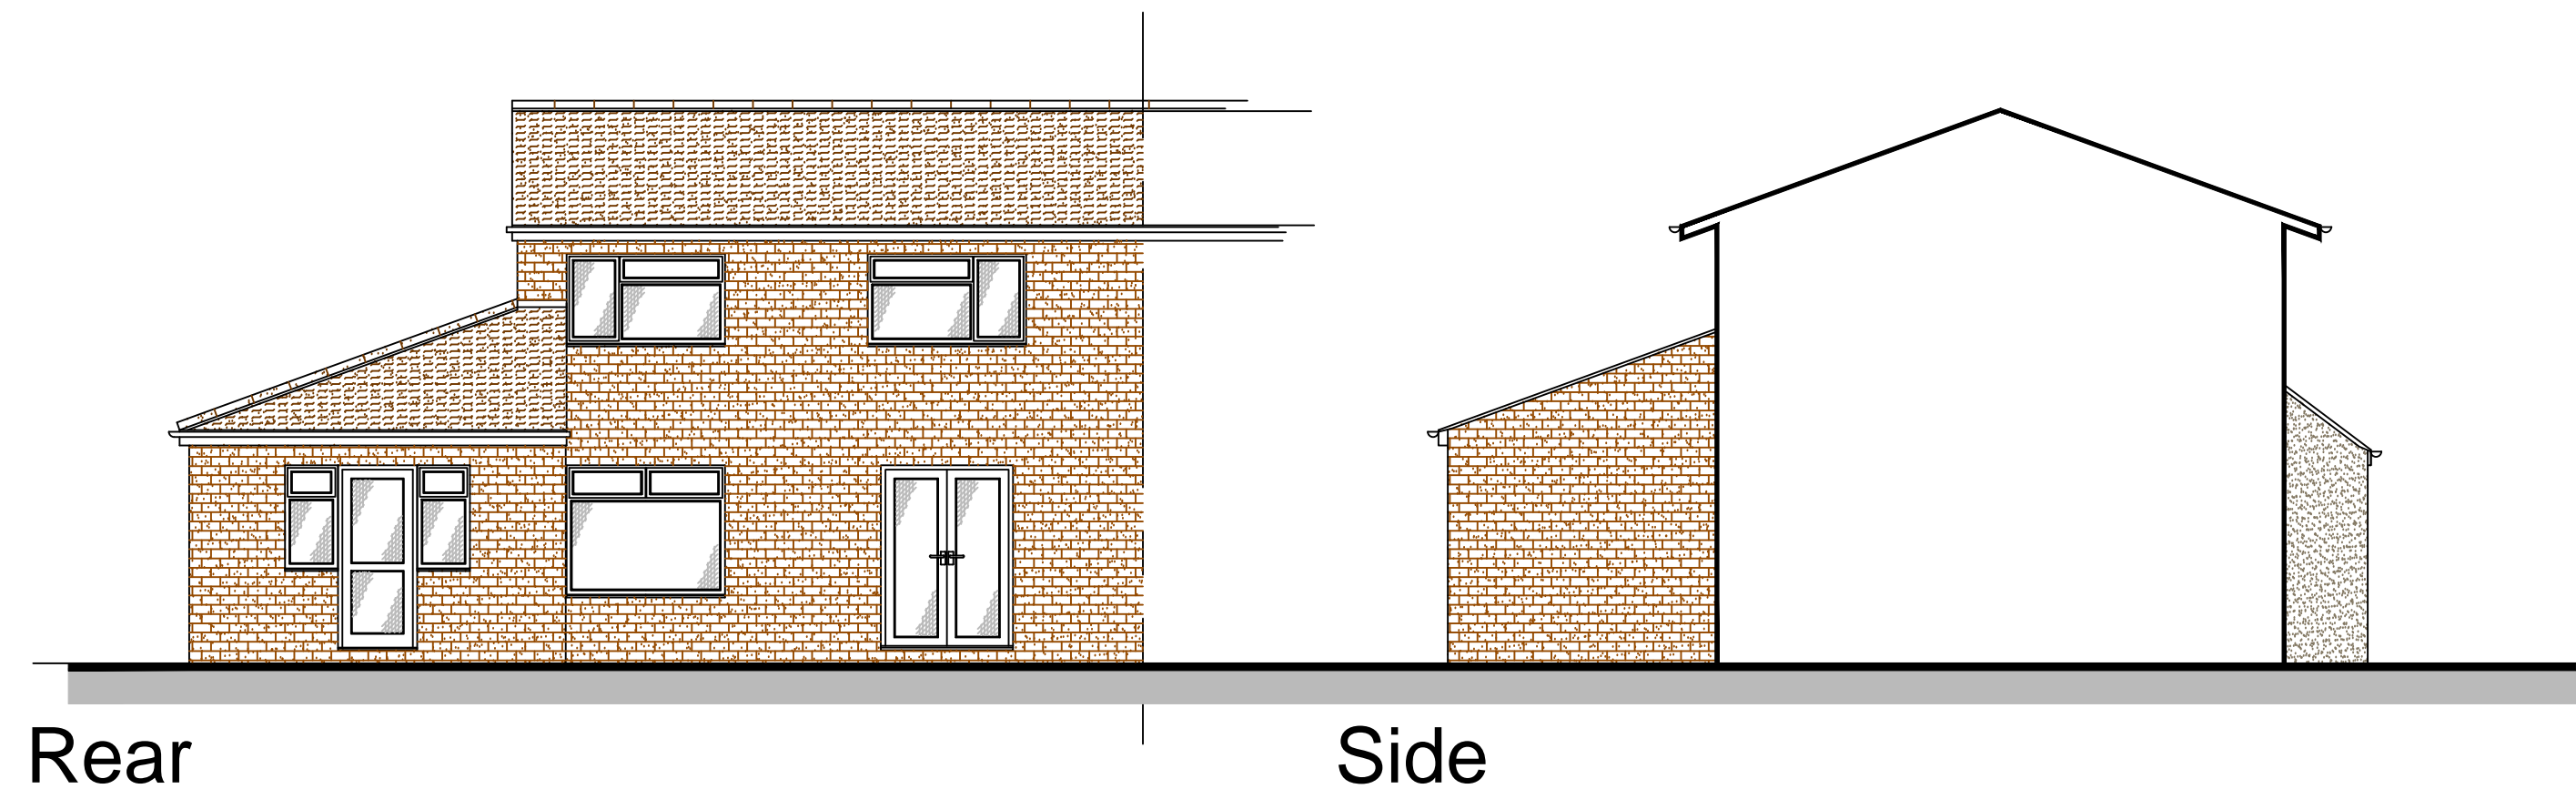

Rear

Side

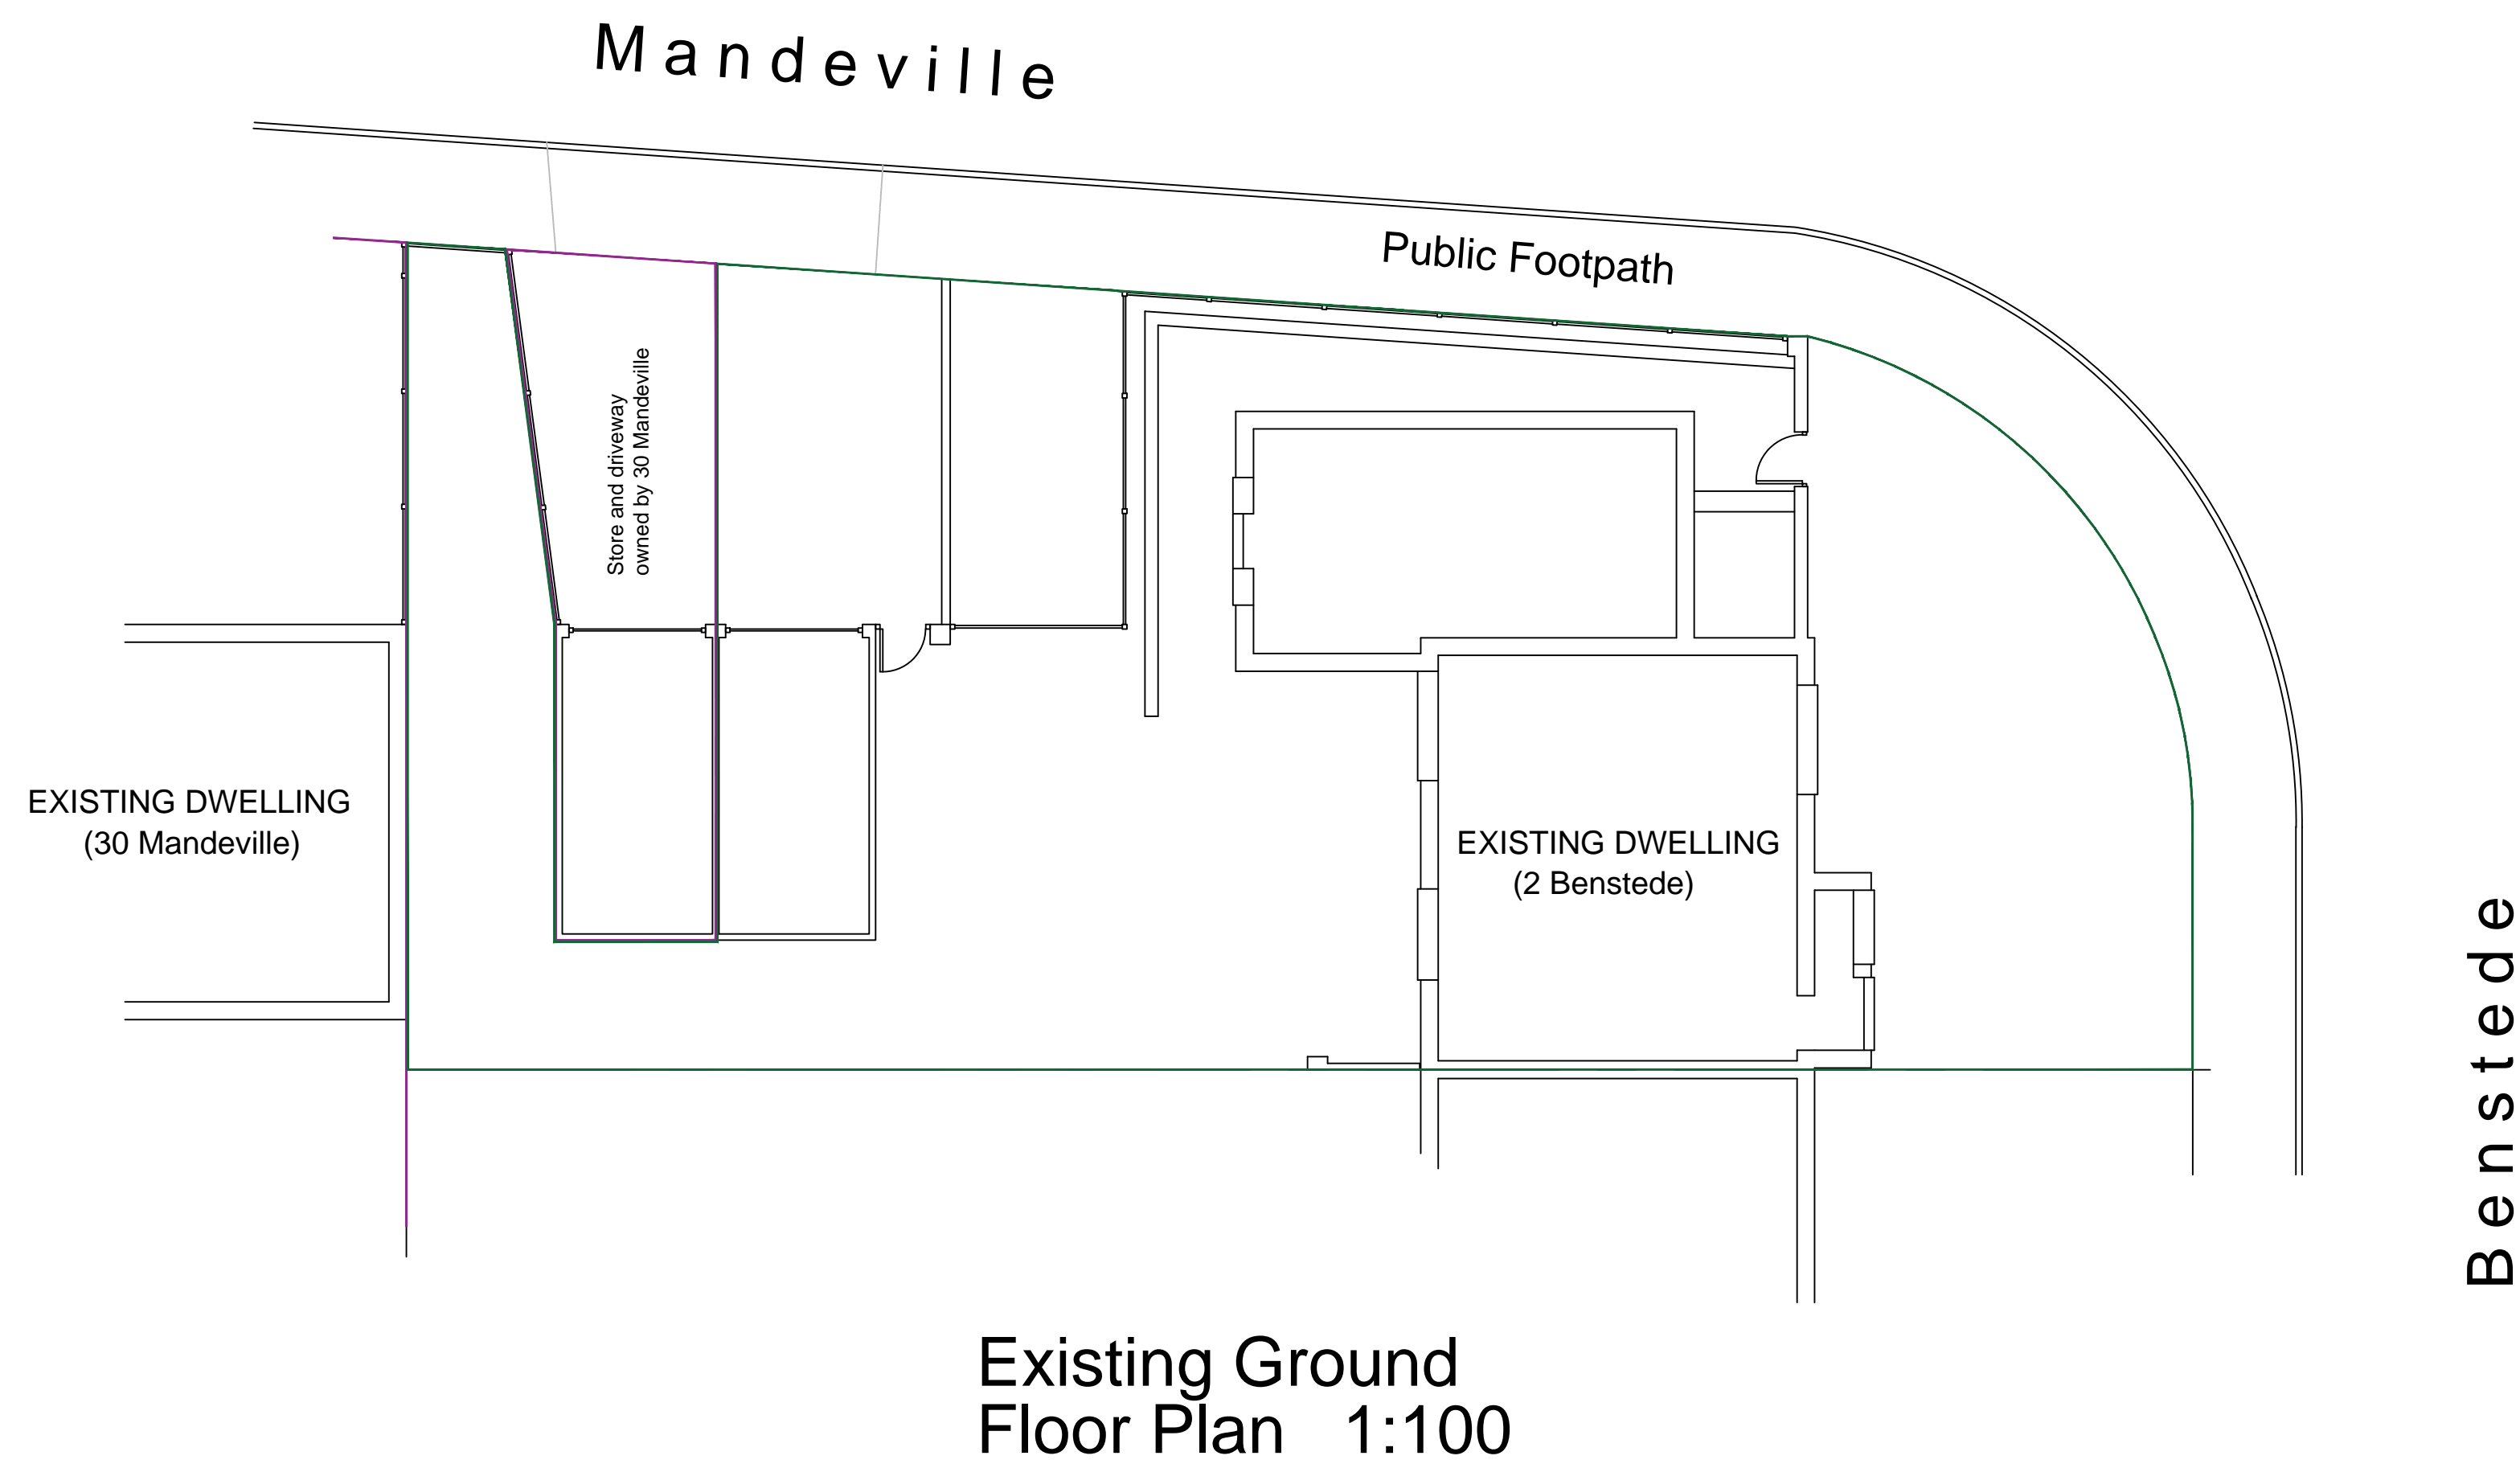

Existing Ground Floor Plan 1:100

Architech Limited
 Architectural and Building Consultants
 Tel. 01462 634293 / 07768 123899

Project
 2 Benstede, Stevenage,
 Hertfordshire

Title
 Proposed One Bedroom
 Dwelling and Single Garage

Date	Scale	Status
Jan. 2023	1:100	Planning

2023 / 08 / 02		A1
----------------	--	----