


© DO NOT SCALE DRAWING  
 Lee Evans Partnership LLP own the copyright of this and any associated documents. Such documents may not be used or reproduced for any purpose other than that for which they were created.

— Site Boundary

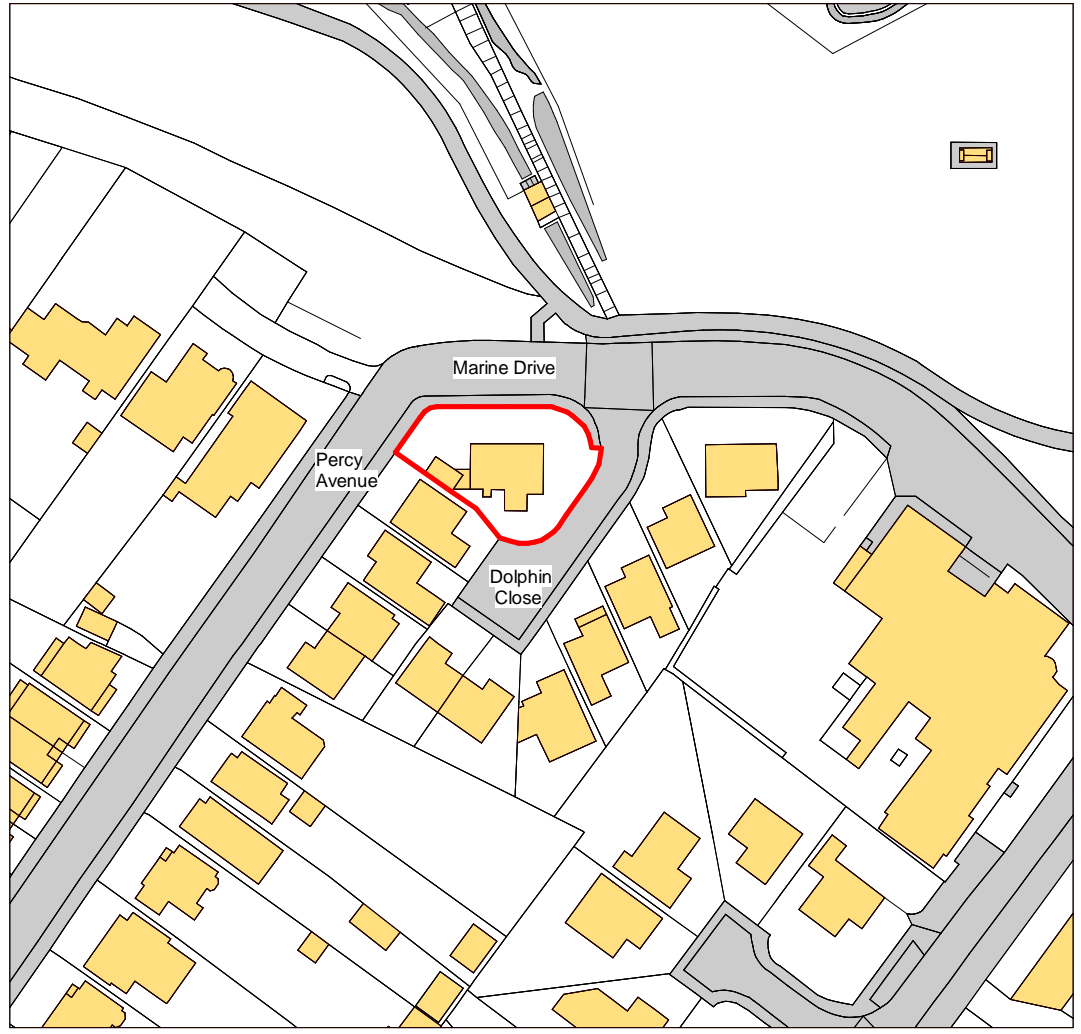

**DRAWING FOR PLANNING PURPOSES ONLY**



Revision	Description	DRN	CHK	Date
P1	Planning Issue	JC	LS+LF	22/03/2024

ISSUE STATUS  
**In Progress**

chartered architects  
 and planning consultants  
 St Johns Lane  
 Canterbury  
 CT1 2QQ  
 T: 01227 784444  
 www.lee-evans.co.uk  
 e-mail: architects@lee-evans.co.uk



CLIENT  
**Merit Group**

PROJECT NAME <b>Dolphin Close</b>	PROJECT NO <b>009238</b>
	ISSUE DATE <b>22/03/2024</b>
DRAWING TITLE <b>Existing Site Location Plan</b>	DRAWN BY <b>JC</b>
	CHECKED BY <b>LS+LF</b>
	SCALE <b>1 : 1250@A3</b>

DRAWING NUMBER  
**9238-LEP-ZZ-ZZ-DR-A 00201 P01**

**1 Site Location Plan**  
 Scale: 1 : 1250