


DRAWINGS BASED UPON THIRD PARTY MEASURED SURVEY. ALL DIMENSIONS & SETTING-OUT TO BE VERIFIED ON SITE. ANY DISCREPANCIES TO BE HIGHLIGHTED TO THE CLIENT/ARCHITECT

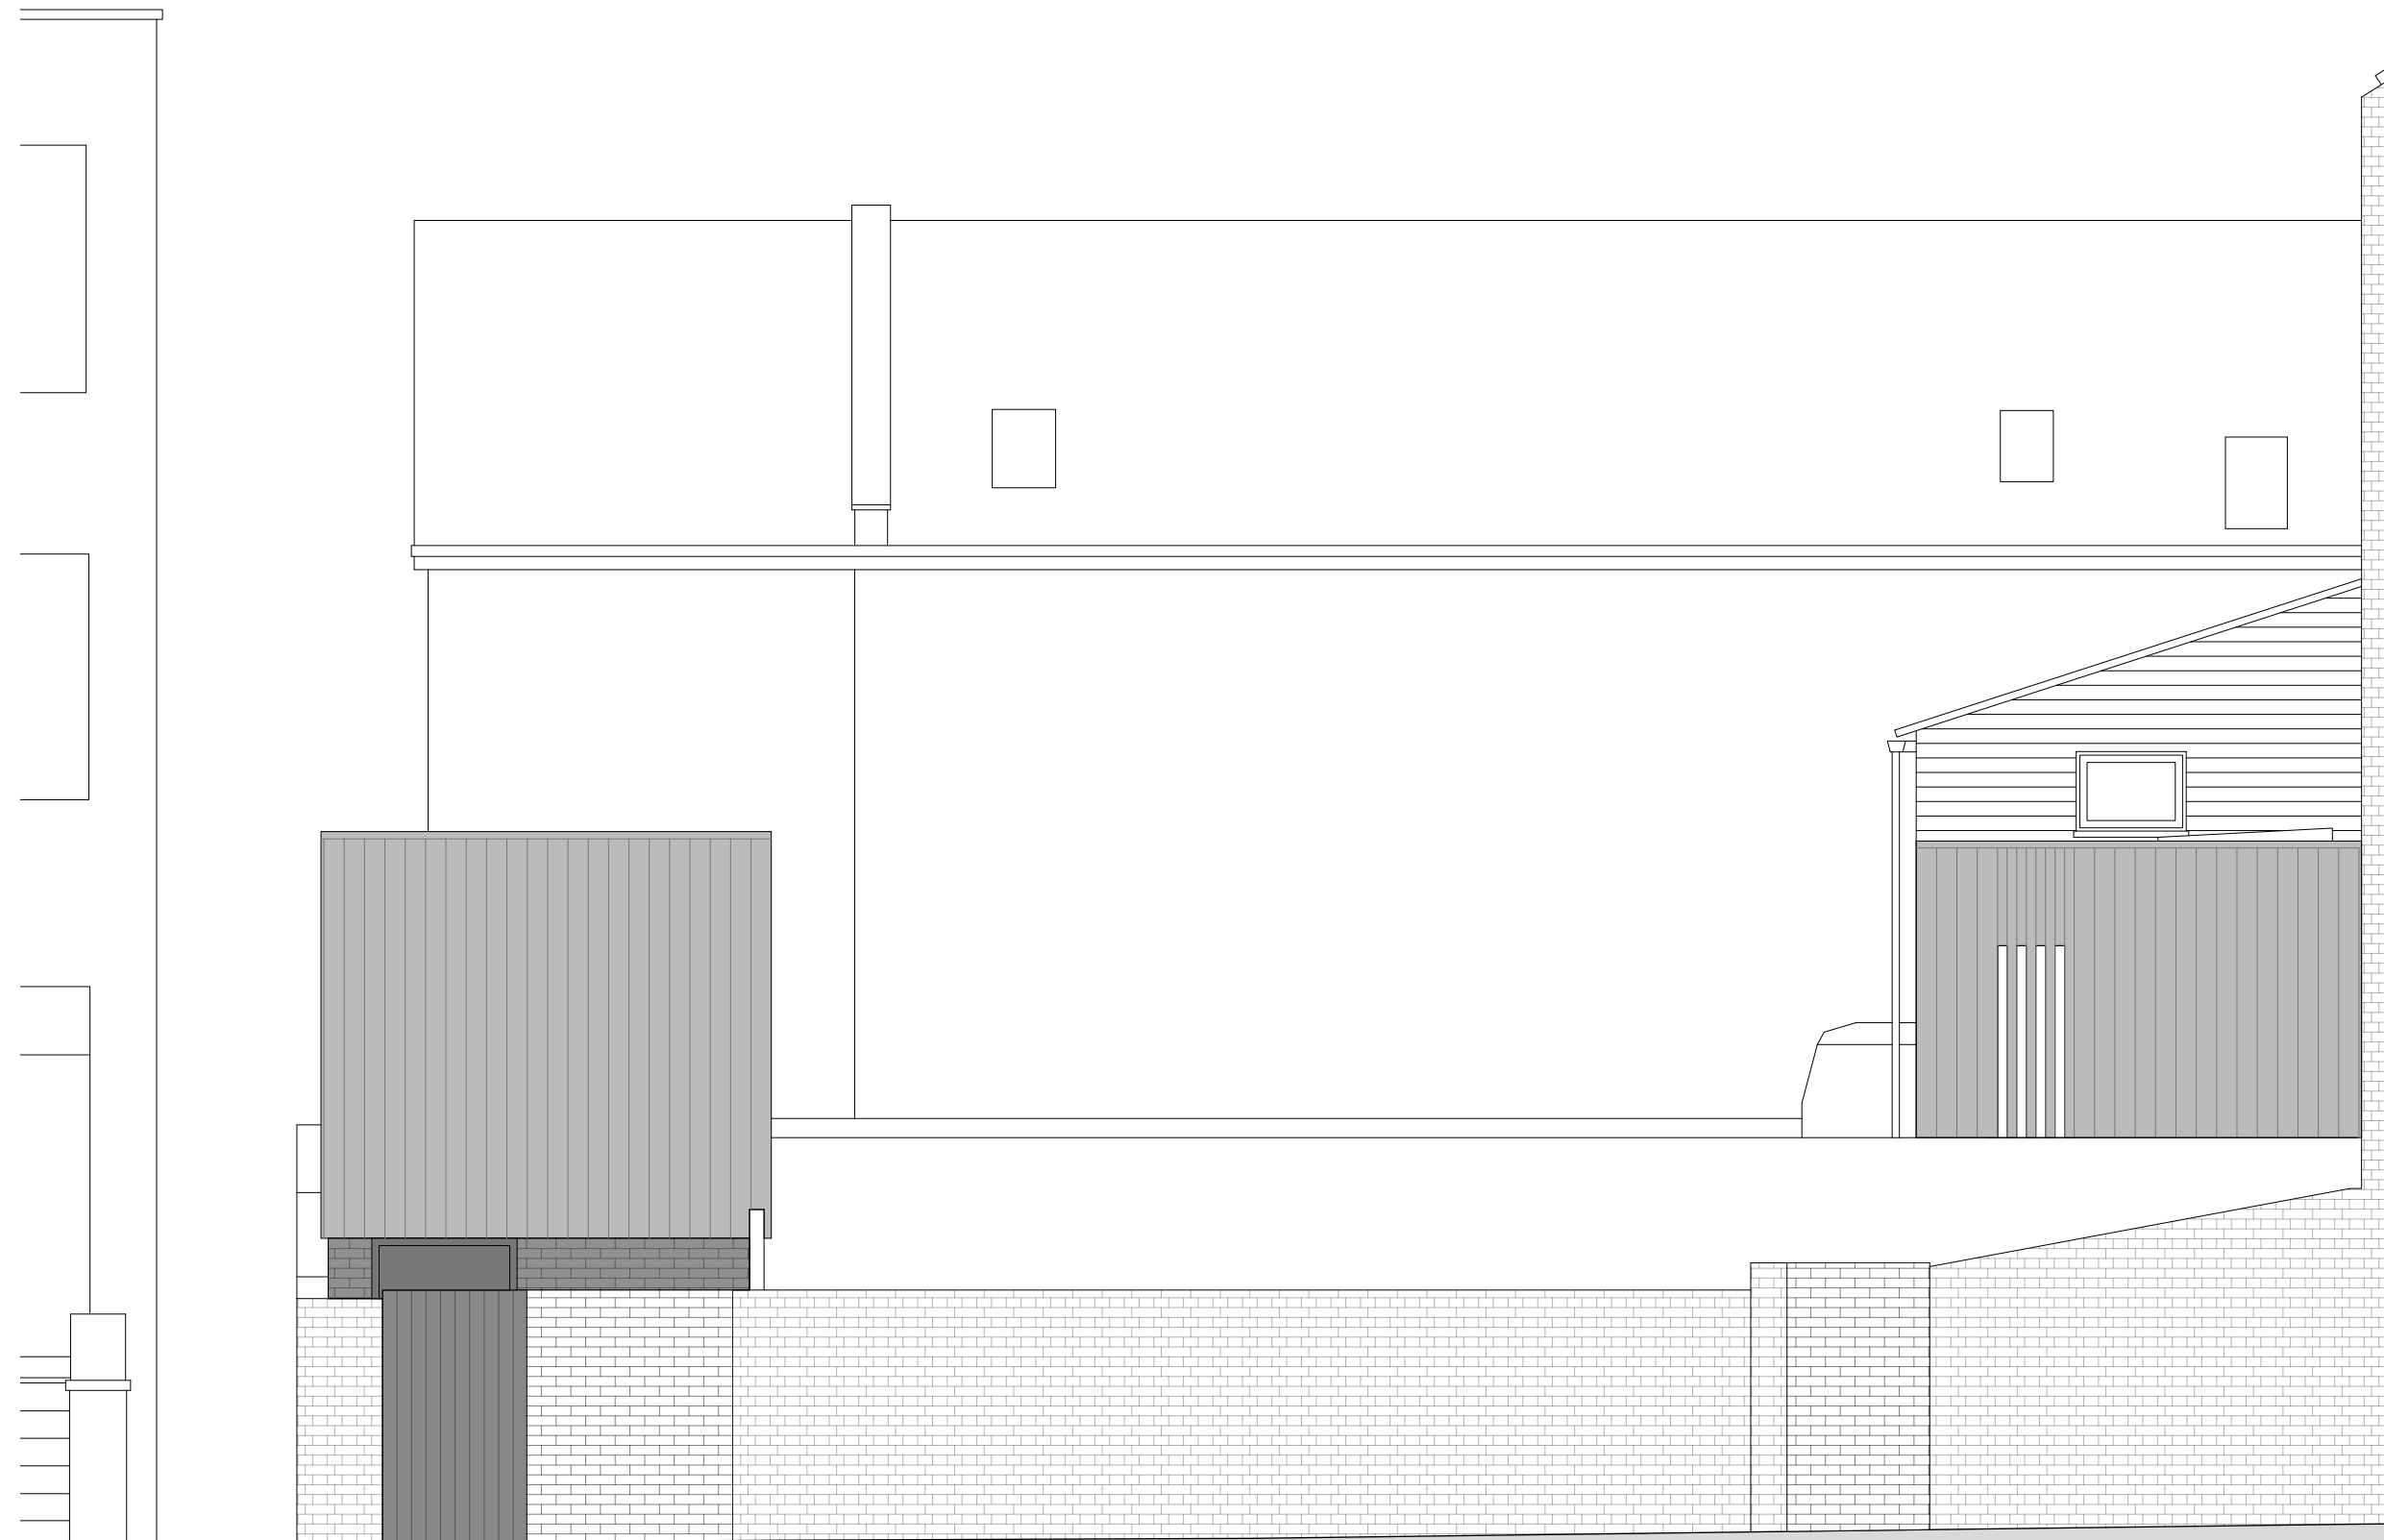

brick infill to boundary wall to match existing adjacent, with timber gate to courtyard

timber cladding to upper level of new Garden Studio, with engineering brick to lower level

PLANNING ISSUE - P1
25.03.2024

LEASK ARCHITECTURE

29 CHARLOTTE SQUARE | MARGATE CT9 1LR
helen@leaskarchitecture.com 07802 636163

PROJECT

28 Addington Square, Margate CT9 1NN

DRAWING

PROPOSED_GARDEN STUDIO Street Elevation

SCALE DATE DWG No.

1:50 @ A3

Feb 2022

51-GE-03

