


DRAWINGS BASED UPON THIRD PARTY MEASURED SURVEY. ALL DIMENSIONS & SETTING-OUT TO BE VERIFIED ON SITE. ANY DISCREPANCIES TO BE HIGHLIGHTED TO THE CLIENT/ARCHITECT

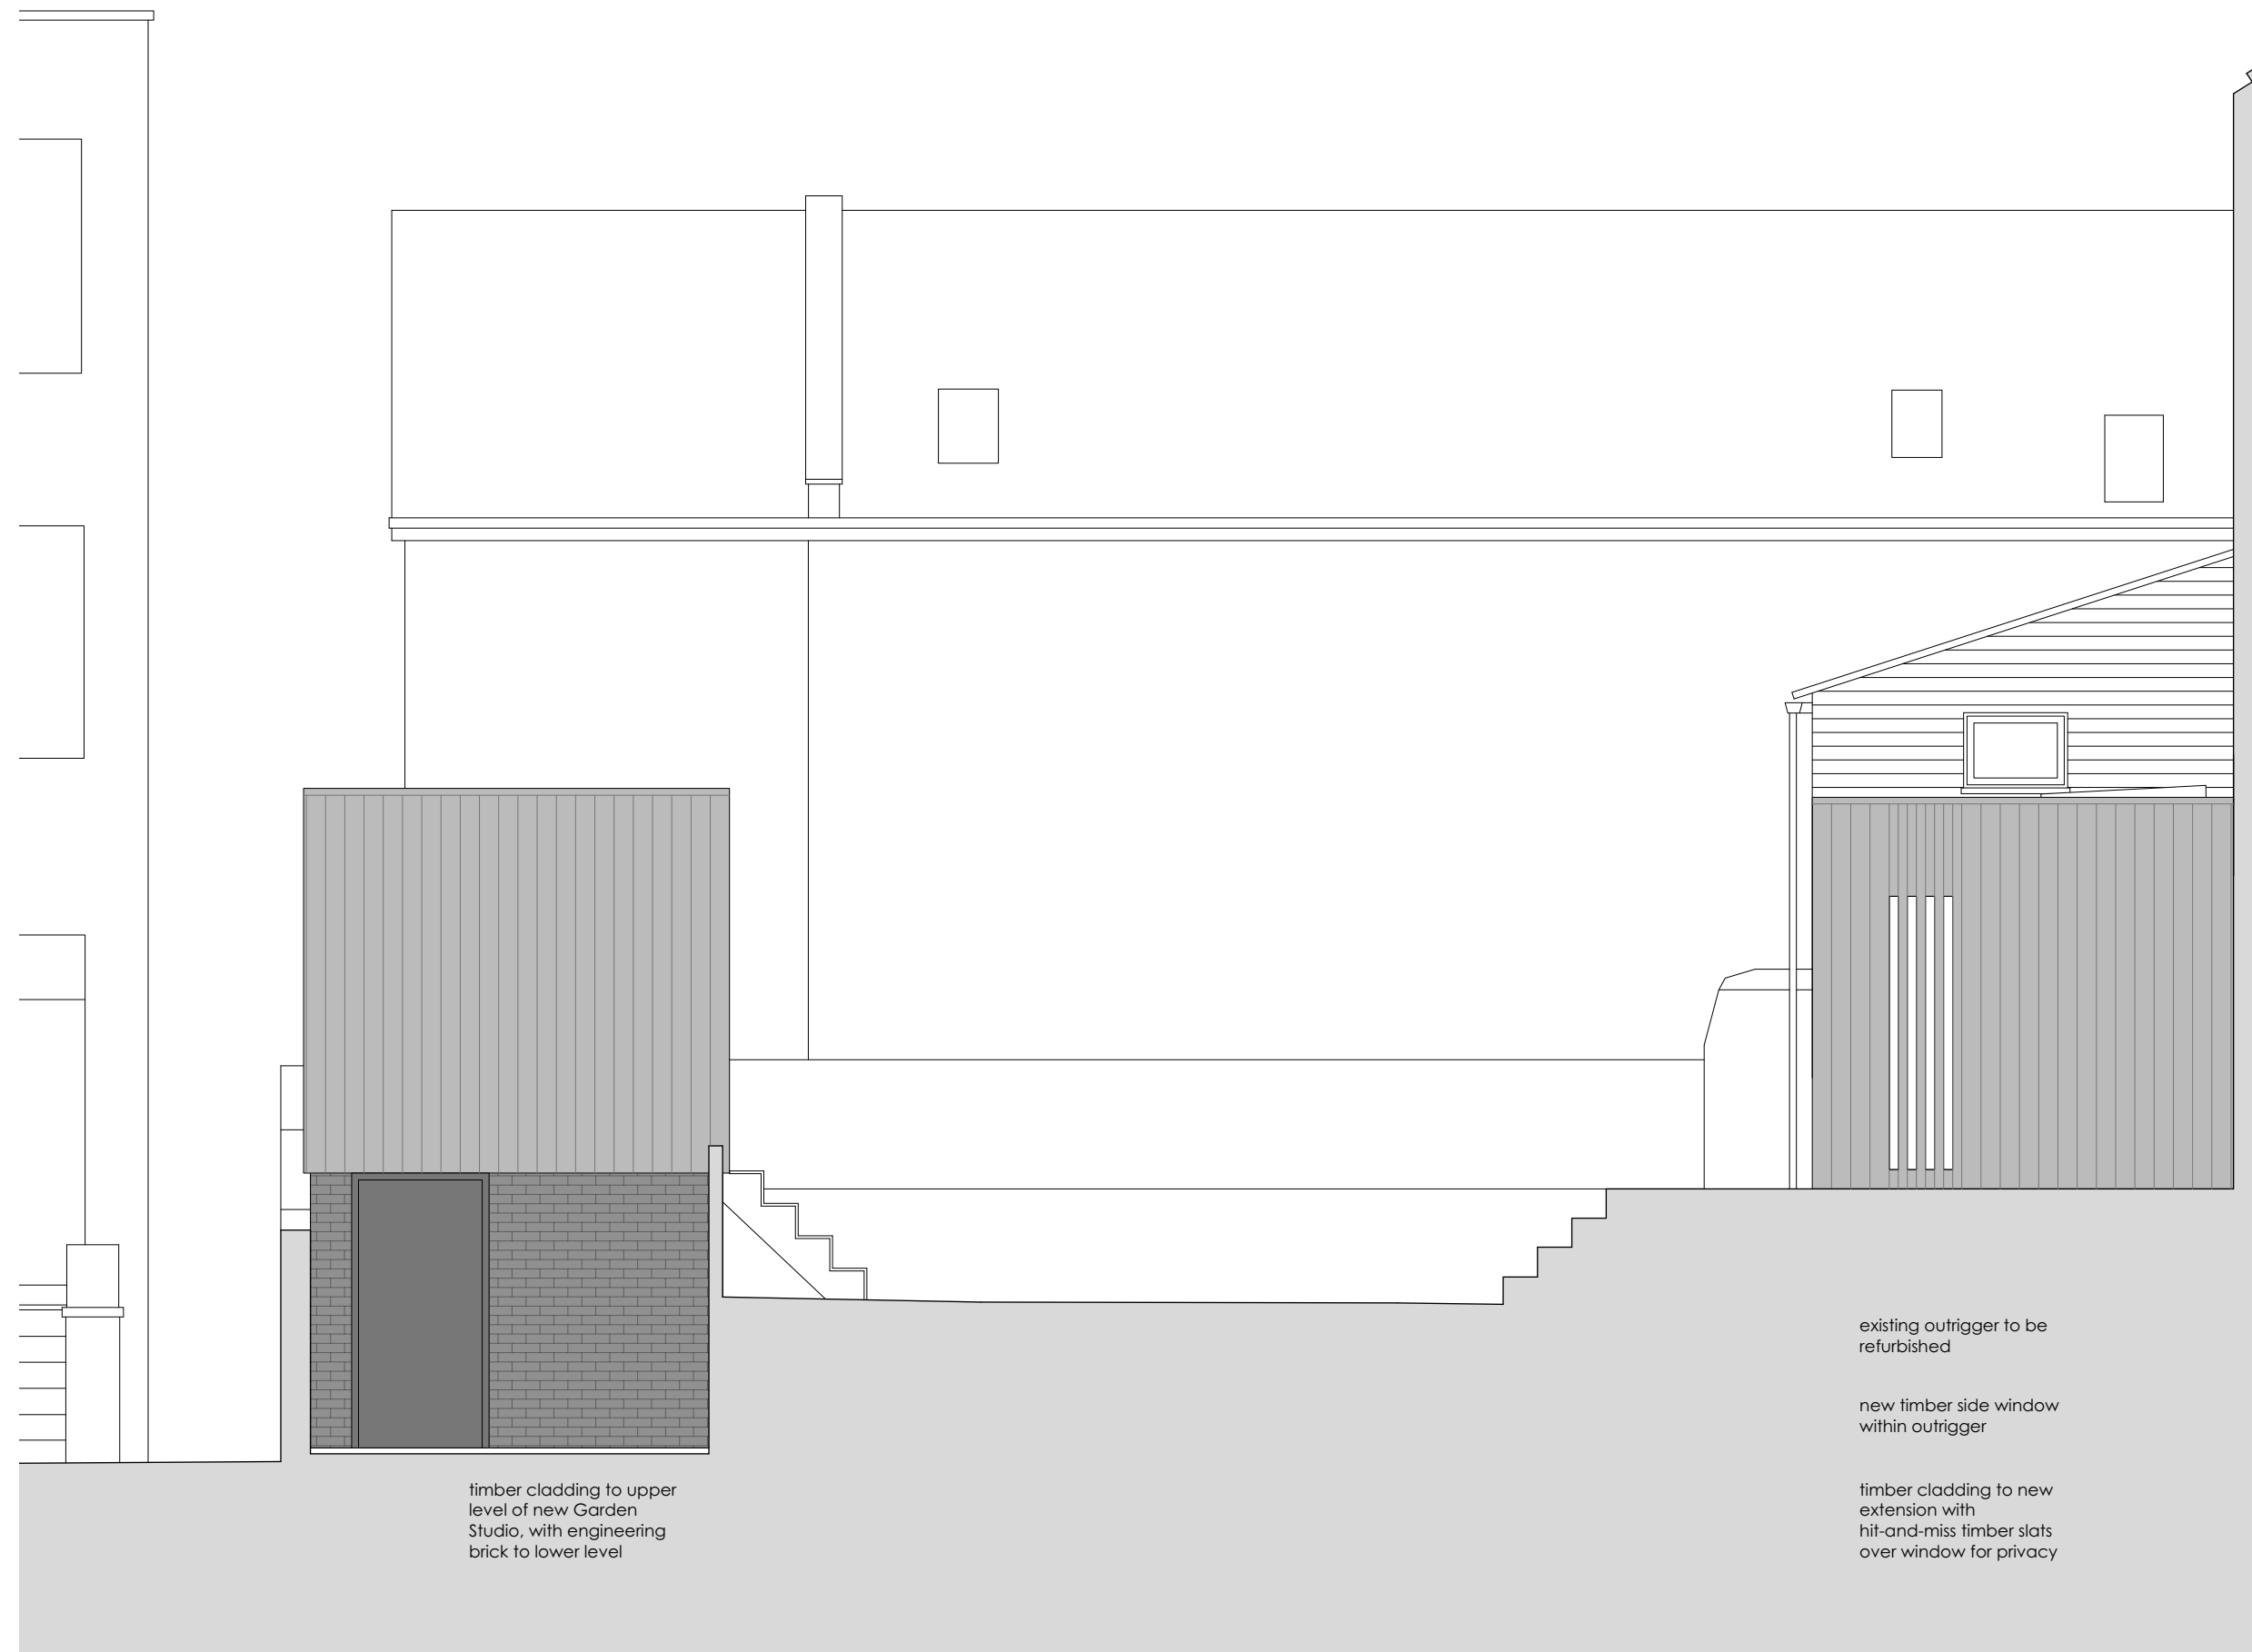

timber cladding to upper level of new Garden Studio, with engineering brick to lower level

existing outrigger to be refurbished

new timber side window within outrigger

timber cladding to new extension with hit-and-miss timber slats over window for privacy

PLANNING ISSUE - P1  
25.03.2024

LEASK ARCHITECTURE

29 CHARLOTTE SQUARE | MARGATE CT9 1LR  
helen@leaskarchitecture.com 07802 636163

PROJECT

28 Addington Square, Margate CT9 1NN

DRAWING

PROPOSED\_GARDEN STUDIO Courtyard Elevation

SCALE DATE DWG No.

1:50 @ A3

Feb 2022

51-GE-04

