

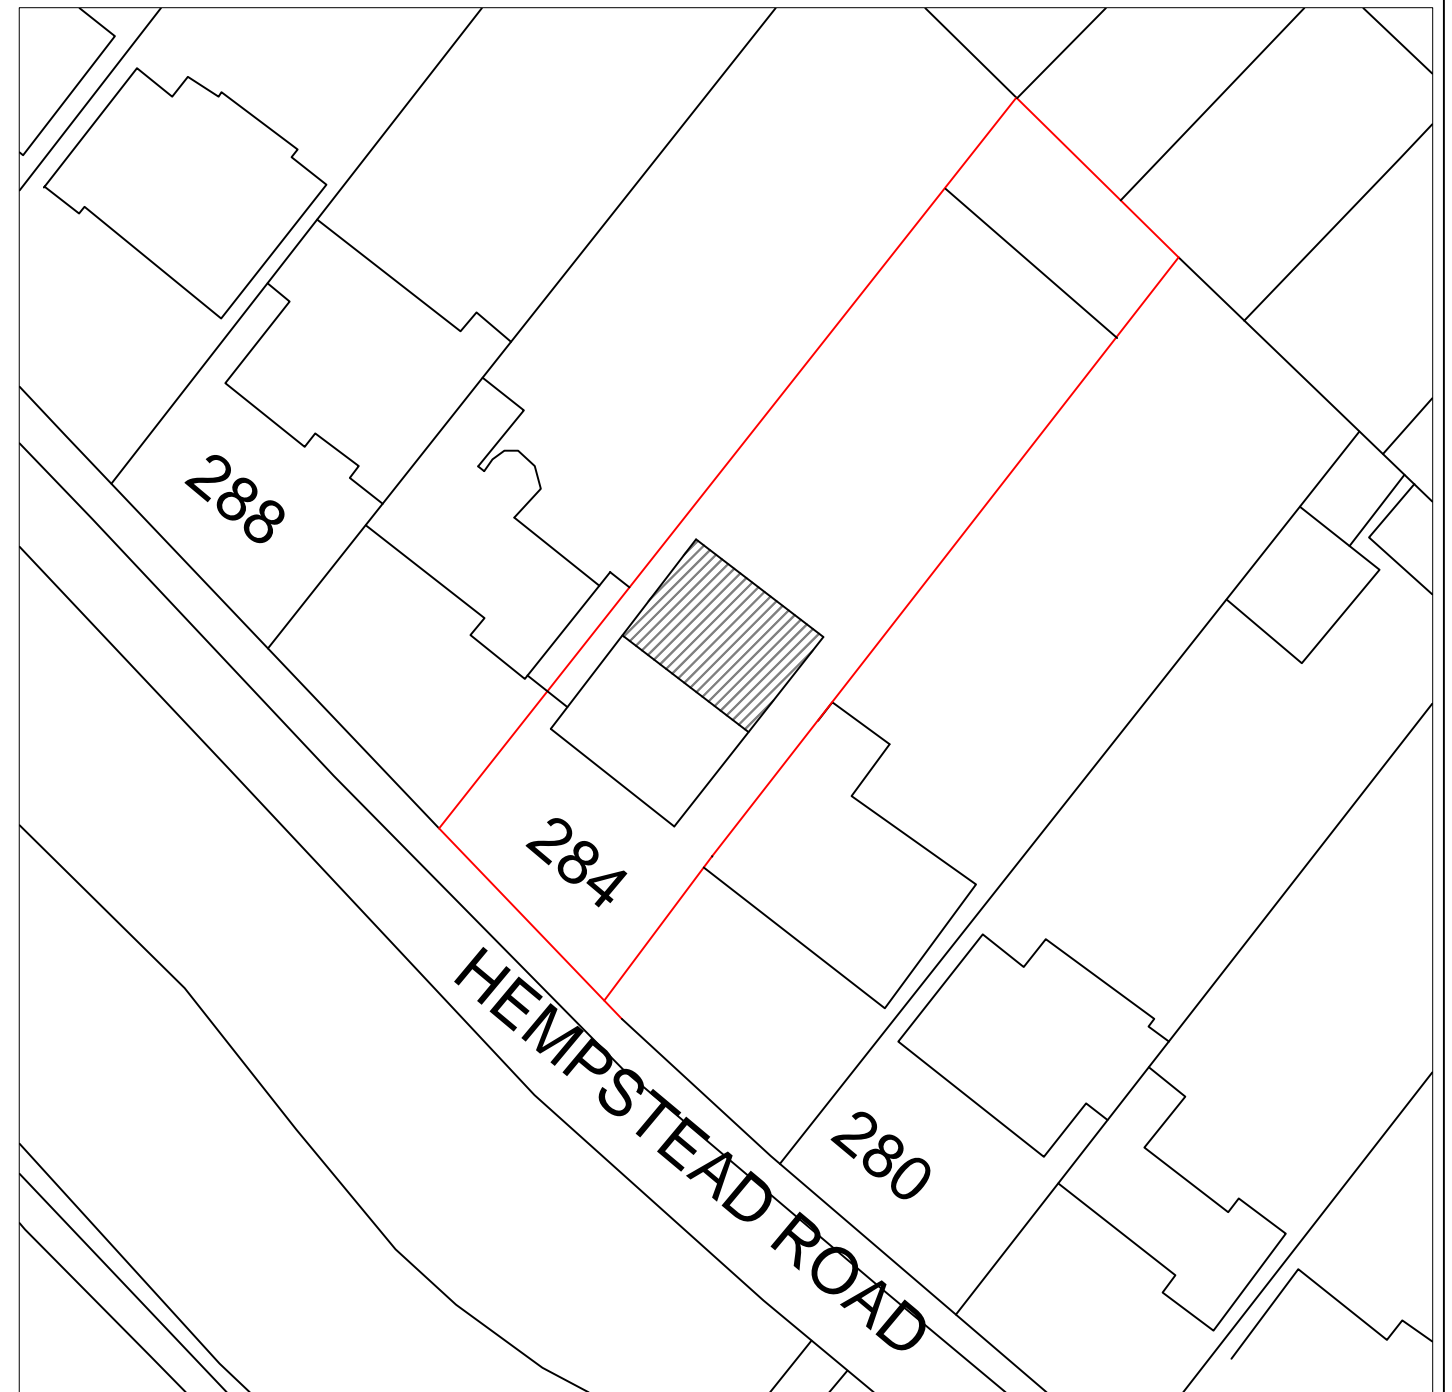


EXISTING BLOCK PLAN

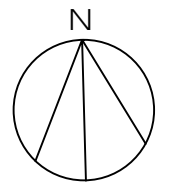

PROPOSED BLOCK PLAN

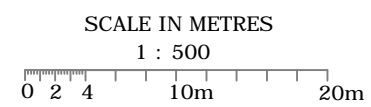

284 Hempstead Road,
Watford WD17 4LY

TITLE:
PROPOSED SINGLE STOREY
REAR EXTENSION

SCALE: 1:500@A3

DATE: DEC 23

DWG NO

HR284/WAT/PL06