


24/00243/P

Not Set

Not Set

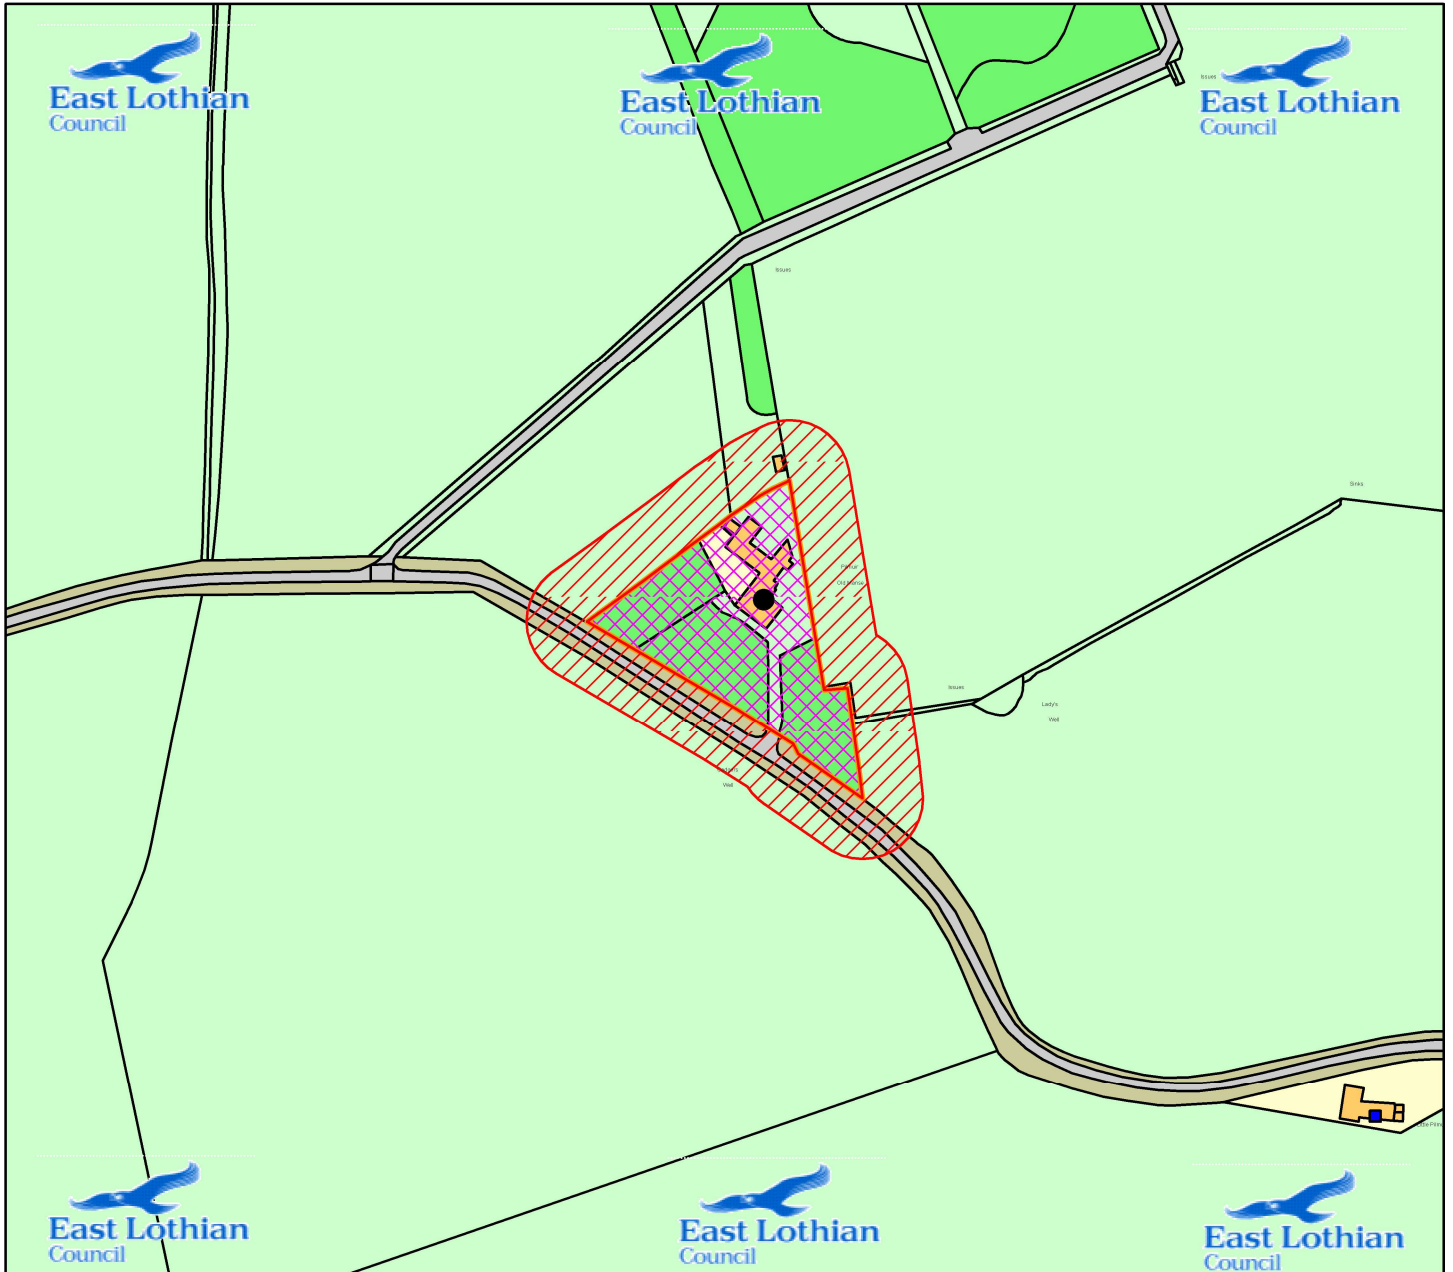

Scale : 1:2,500



Organisation	East Lothian Council
Department	Planning
Date	11/04/2024
SLA Number	AC0000824676