


Revision  
DRAWING No. A023/325/BR/03

DO NOT SCALE DIMENSIONS FROM DRAWING

1. ALL DIMENSIONS ARE IN MILLIMETRES.
2. DO NOT SCALE FROM THIS DRAWING.
3. THIS DRAWING IS TO BE READ IN CONJUNCTION WITH ALL OTHER RELATED DRAWINGS AND DOCUMENTS.
4. THE CONTRACTOR IS TO CHECK AND VERIFY ALL DIMENSIONS ON SITE PRIOR TO COMMENCEMENT OF CONSTRUCTION WORKS.
5. THE ENGINEER/ARCHITECT SHOULD BE CONTACTED IMMEDIATELY IF THE ASSUMPTIONS USED IN THE DESIGN AND DRAWING PREPARATION DIFFER TO THAT FOUND ON SITE.

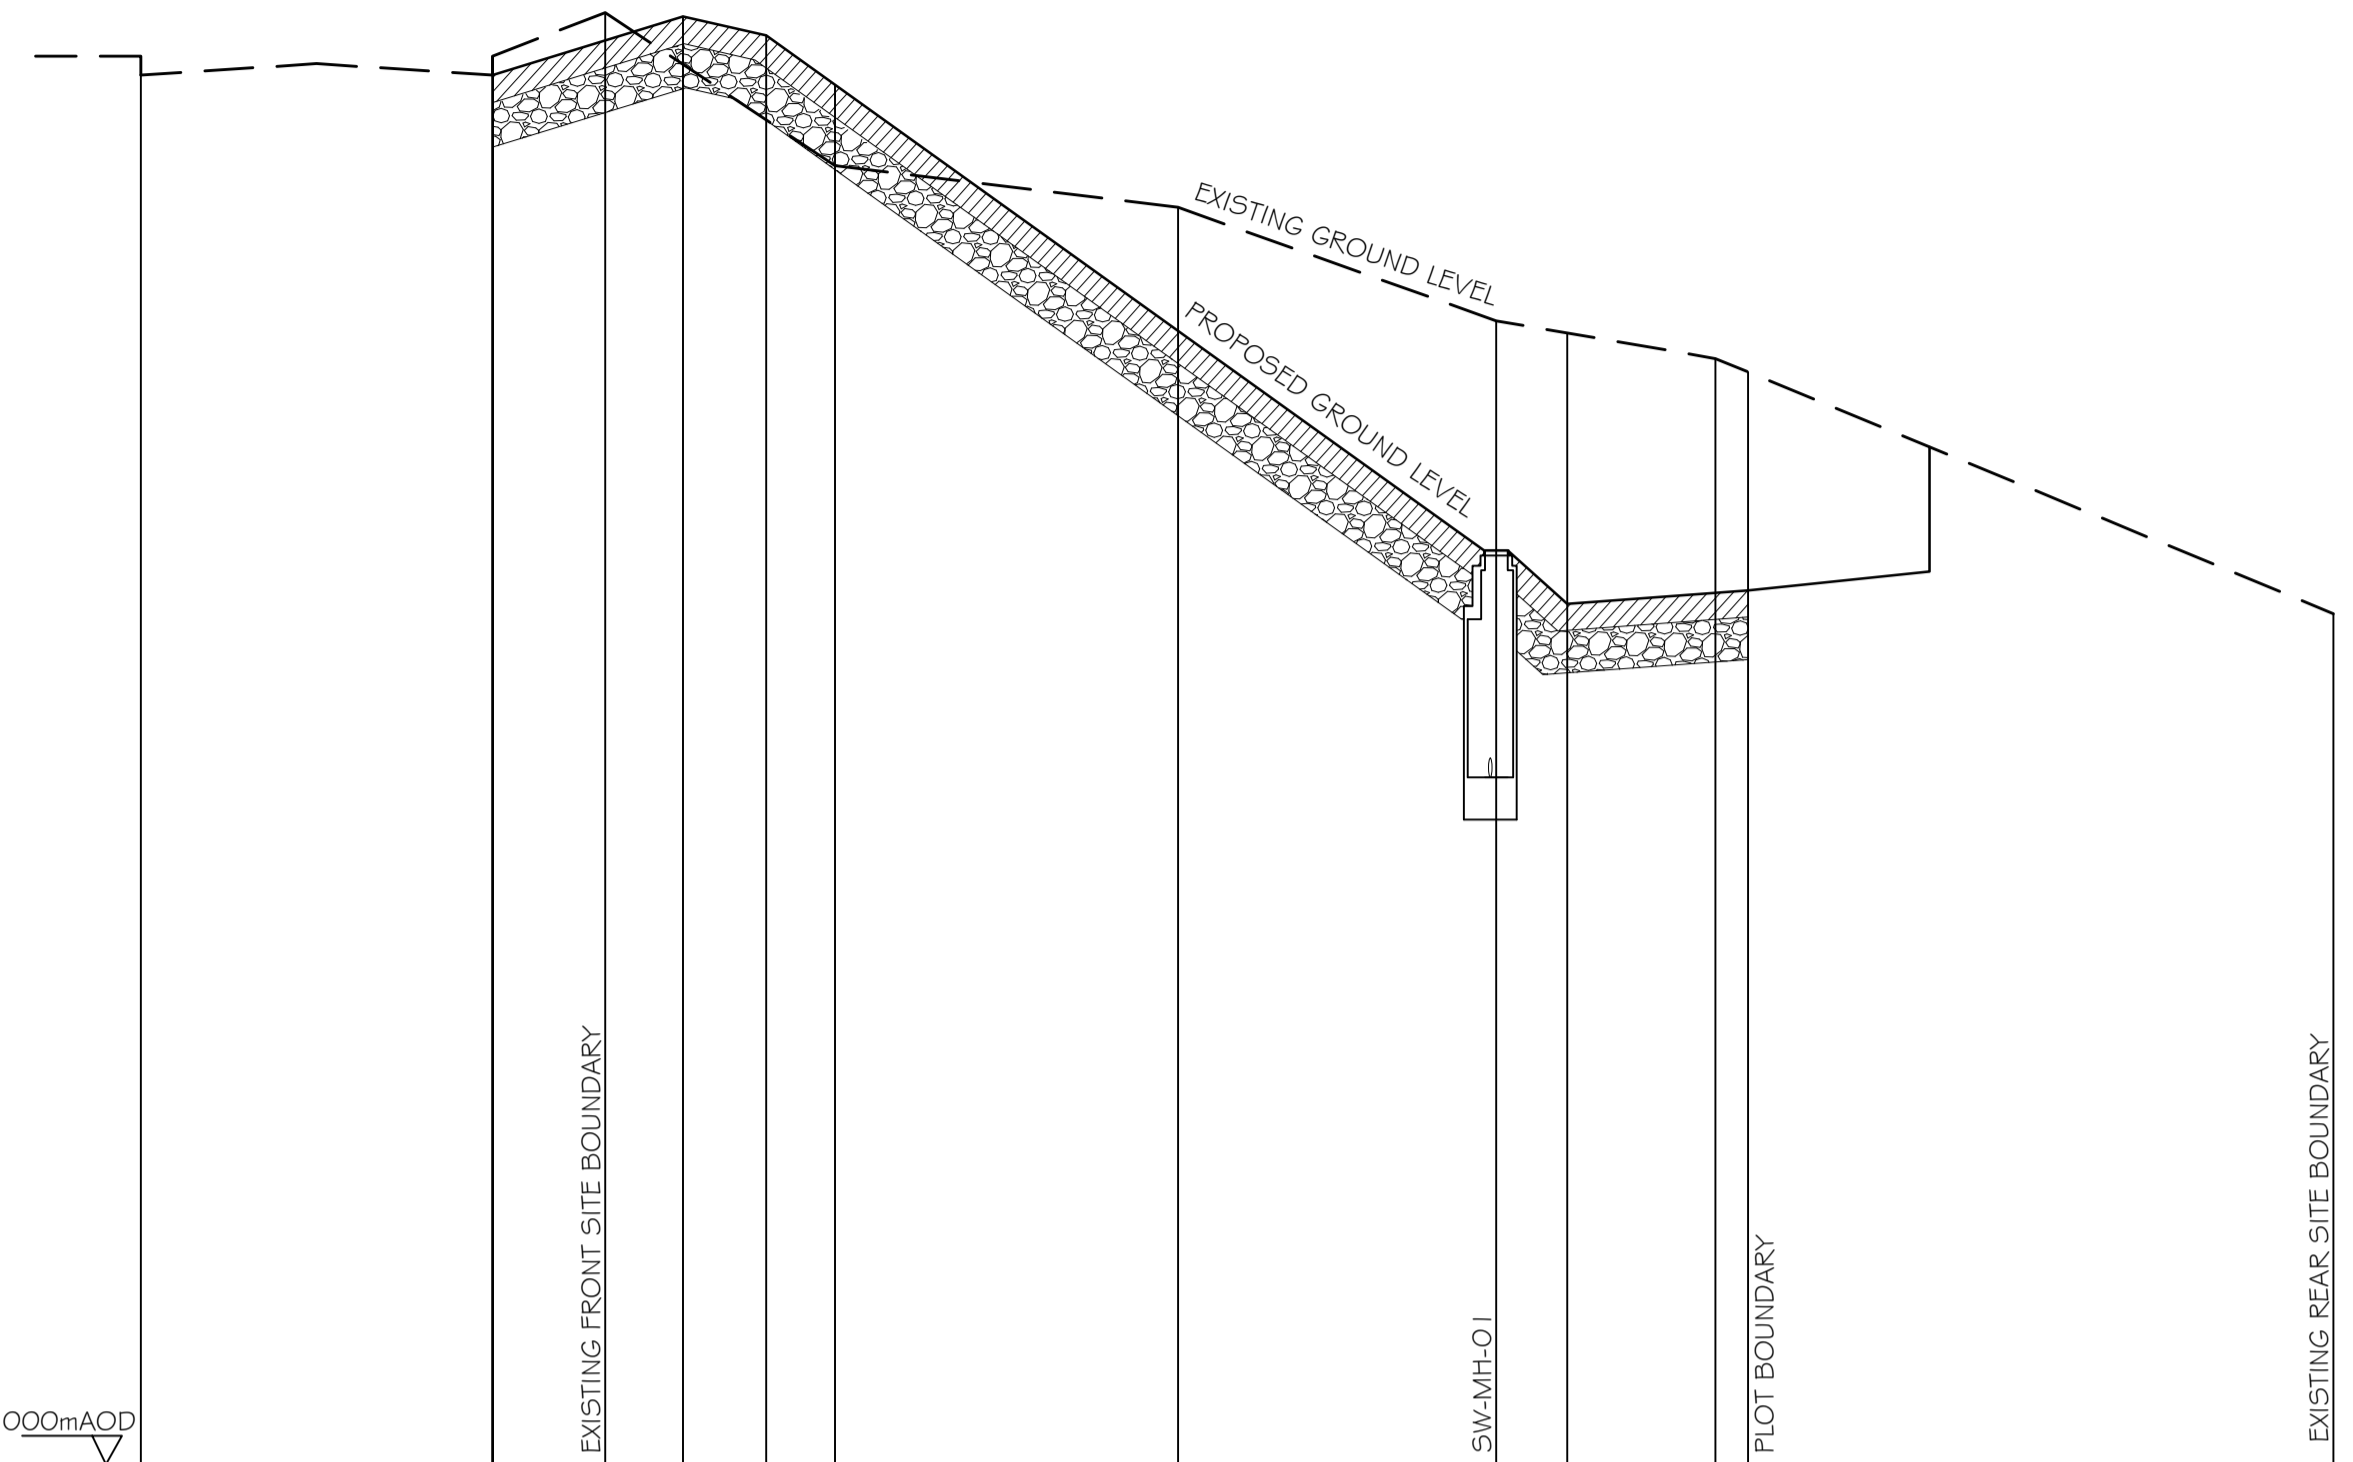

HORIZONTAL SCALE 1:200  
VERTICAL SCALE 1:40  
0.000m AOD

EXISTING GROUND LEVEL	7.450	7.450	7.680	6.870	6.650	6.050	5.850	4.500
PROPOSED GROUND LEVEL	7.450	7.450	7.660	7.560	6.870	6.050	4.550	4.620
CHAINAGE	00.000	9.300	12.282	14.941	16.537	18.964	27.434	35.854
PROPOSED INVERT LEVEL								


LONG SECTION THROUGH CENTRE OF ROAD

**FOOTWAY SPECIFICATION**

1. 20mm THK SURFACE COURSE MEDIUM GRADED 6mm Agg
2. 60mm THK BINDER COURSE
3. 100mm SUB BASE TYPE 1 GRANULAR MATERIAL OPEN GRADED
4. 200mm thk SUB BASE AT VEHICULAR CROSSINGS
5. TACTILE PAVING AT JUNCTION

**CARRIAGEWAY SPECIFICATION**

- LCC: SURFACING MATRIX AND PAVEMENT CONSTRUCTION REQUIREMENTS  
NOVEMBER 2016.
1. 40mm THK HRA SURFACE COURSE WITH BLACK CHIPPINGS, 14mm Agg SMA, SMA 14 SUF 40/60 EN 13108 PART 5
  2. 60mm THK BINDER COURSE, 20mm Agg HEAVY DUTY AC20 DENSE BIN 100/150 EN 13108 PART 1
  3. 100 THK DBM BASE COURSE, 32mm Agg AC32 DENSE BASE 100/150
  4. 225mm SUB BASE TYPE 1 GRANULAR MATERIAL
  5. 300mm GF2 IMPROVER LAYER SELECTED GRANULAR MATERIAL

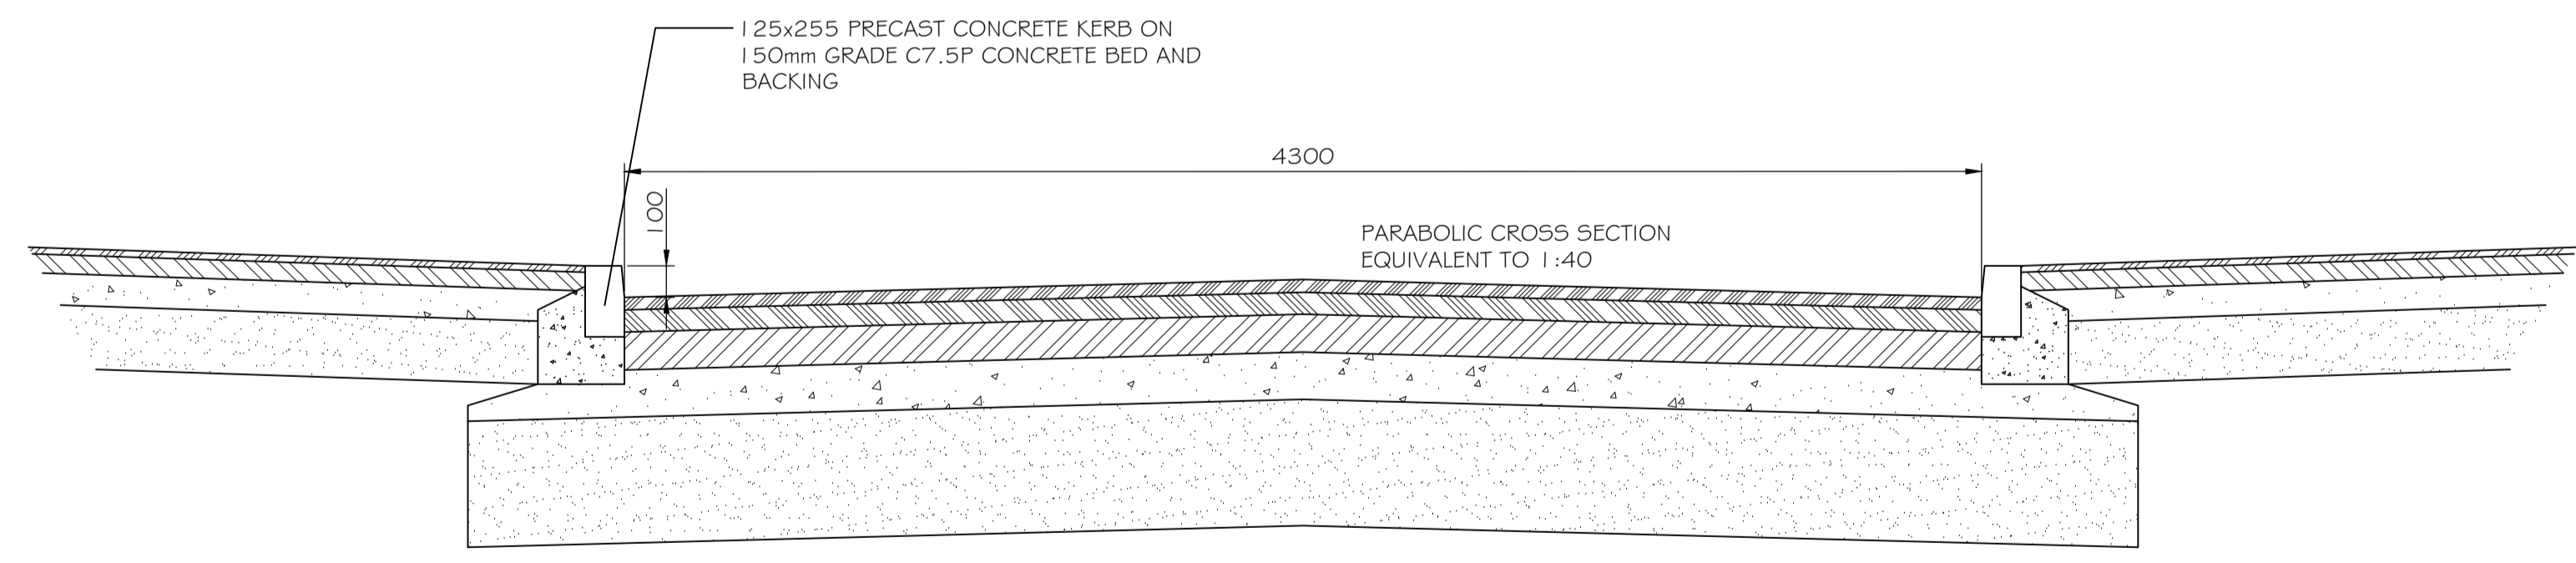

TYPICAL CONSTRUCTION DETAILS FOR ESTATE ROAD  
(SCALE 1:20)

Rev.	Amendments	Date	By

**Keystone Design Associates Ltd.**  
 Registered Office  
 Development House  
 251 Church Street  
 Blackpool  
 FY1 3JG  
 Tel. No. 01253 649040  
 Fax. No. 01253 752901  
 Email : info@keystonedesign.co.uk

PROJECT ADDRESS  
 LAND AT 58 COMMON EDGE ROAD  
 BLACKPOOL, LANCASHIRE

PROJECT TITLE  
 RESIDENTIAL DEVELOPMENT

DRAWING TITLE  
 LONG SECTION & ROAD  
 DETAIL

Client MR S PITMAN Scales 1:200/20@A1

Drawn LM Checked Date 11/12/23

DRAWING No. A023/325/BR/03 Revision

This drawing & contents are the property of Keystone Design Assoc Ltd  
 Unauthorised reproduction of the whole or any part thereof infringes  
 Copyright and may lead to prosecution of civil proceedings  
 F:\Server\Documents\Drawings\2023\Common Edge Road 58