


DO NOT SCALE DIMENSIONS FROM DRAWING

Revision
DRAWING No. A023/325/BR/05


- ### NOTES
- ALL DIMENSIONS ARE IN MILLIMETRES.
 - DO NOT SCALE FROM THIS DRAWING.
 - THIS DRAWING IS TO BE READ IN CONJUNCTION WITH ALL OTHER RELATED DRAWINGS AND DOCUMENTS.
 - THE USER SHOULD CONSULT THE DRAWING ISSUE REGISTER FOR DETAILS.
 - THE CONTRACTOR IS TO CHECK AND VERIFY ALL DIMENSIONS ON SITE PRIOR TO COMMENCEMENT OF CONSTRUCTION WORKS.
 - THE ENGINEER/ARCHITECT SHOULD BE CONTACTED IMMEDIATELY IF THE ASSUMPTIONS USED IN THE DESIGN AND DRAWING PREPARATION DIFFER TO THAT FOUND ON SITE.
- DENOTES SITE BOUNDARY
 - DENOTES ADOPTED HIGHWAY
 - DENOTES TACTILE PAVING
 - DENOTES DROPPED KERB POSITION
 - LAND DESIGNATED AS HIGHWAY AS PART OF THE SECTION 278 AGREEMENT

- #### TACTILE PAVING SPECIFICATION ADJACENT TO CROSSING
- 400x400x65mm THK BLISTER TACTILE PAVING SLABS
 - 25mm THK DRY MIX MORTAR BEDDING COMPACTED
 - 150mm ST4 CONCRETE SUB BASE

- #### CARRIAGEWAY SPECIFICATION
- LCC: SURFACING MATRIX AND PAVEMENT CONSTRUCTION REQUIREMENTS NOVEMBER 2016
1. 40mm THK AC SURFACE COURSE, 14mm Agg SMA, SMA 14 SUF 40/60 EN 13108 PART 5
 2. 60mm THK BINDER COURSE, 20mm Agg HEAVY DUTY AC20 DENSE BIN 100/150 EN 13108 PART 1
 3. 80 THK DBM BASE COURSE, 32mm Agg AC32 DENSE BASE 100/150
 4. 225mm SUB BASE TYPE 1 GRANULAR MATERIAL

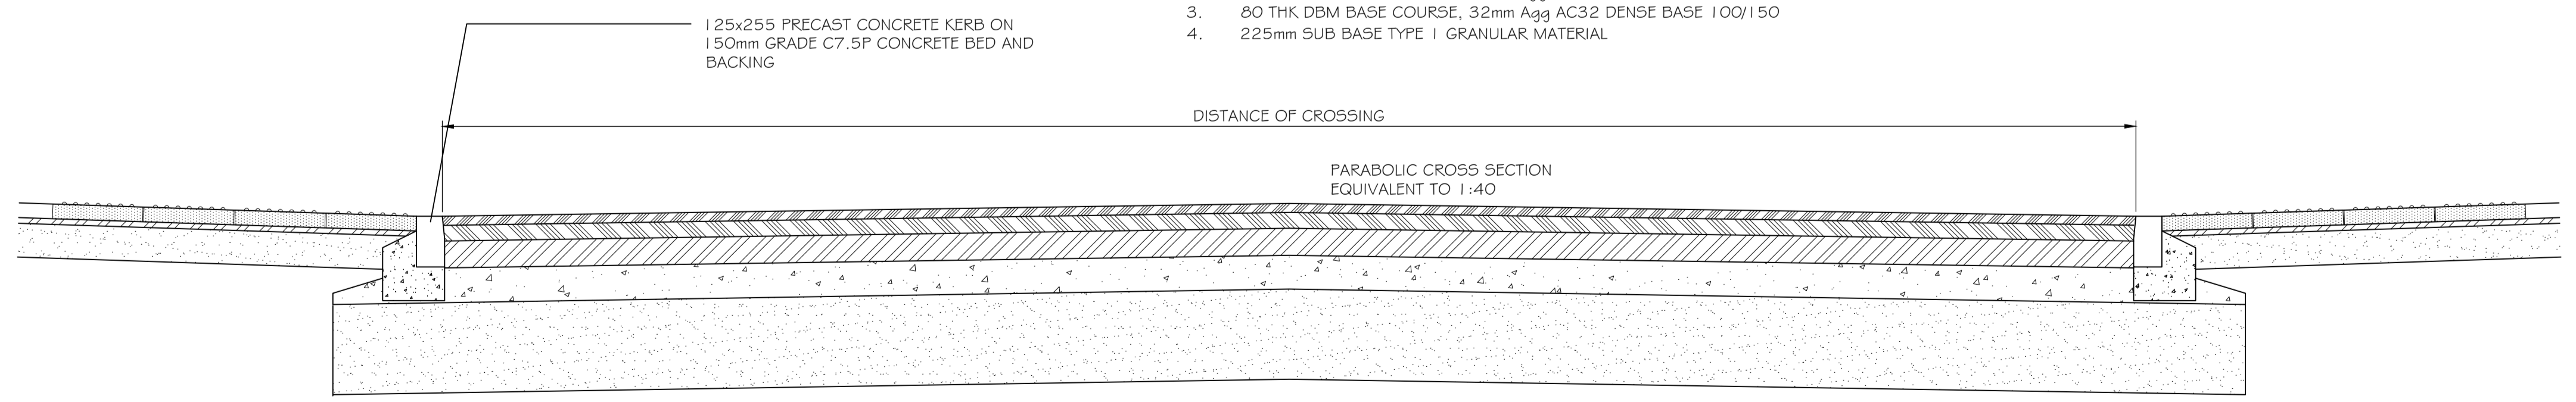

TYPICAL CONSTRUCTION DETAILS FOR PEDESTRIAN CROSSING (SCALE 1:20)

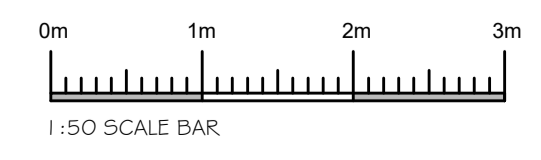

Rev.	Amendments	Date	By

Keystone Design Associates Ltd.
 Registered Office
 Development House
 251 Church Street
 Blackpool
 FY1 3JB
 Tel. No. 01253 649040
 Fax No. 01253 752901
 Email : info@keystonedesign.co.uk

PROJECT ADDRESS
 LAND AT 58 COMMON EDGE ROAD
 BLACKPOOL, LANCASHIRE

PROJECT TITLE
 RESIDENTIAL DEVELOPMENT

DRAWING TITLE
 ROAD JUNCTION DETAIL

Client MR. S PITMAN Scales 1:50/20@A1

Drawn LM Checked Date 11/12/23

DRAWING No. A023/325/BR/05 Revision

This drawing & contents are the property of Keystone Design Assoc Ltd. Unauthorised reproduction of the whole or any part thereof infringes Copyright and may lead to prosecution of civil proceedings.
 F:\Server\Documents\Drawings\2023\Common Edge Road 58