
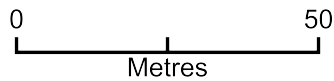


2047 : 10 CUMBERLAND AVENUE

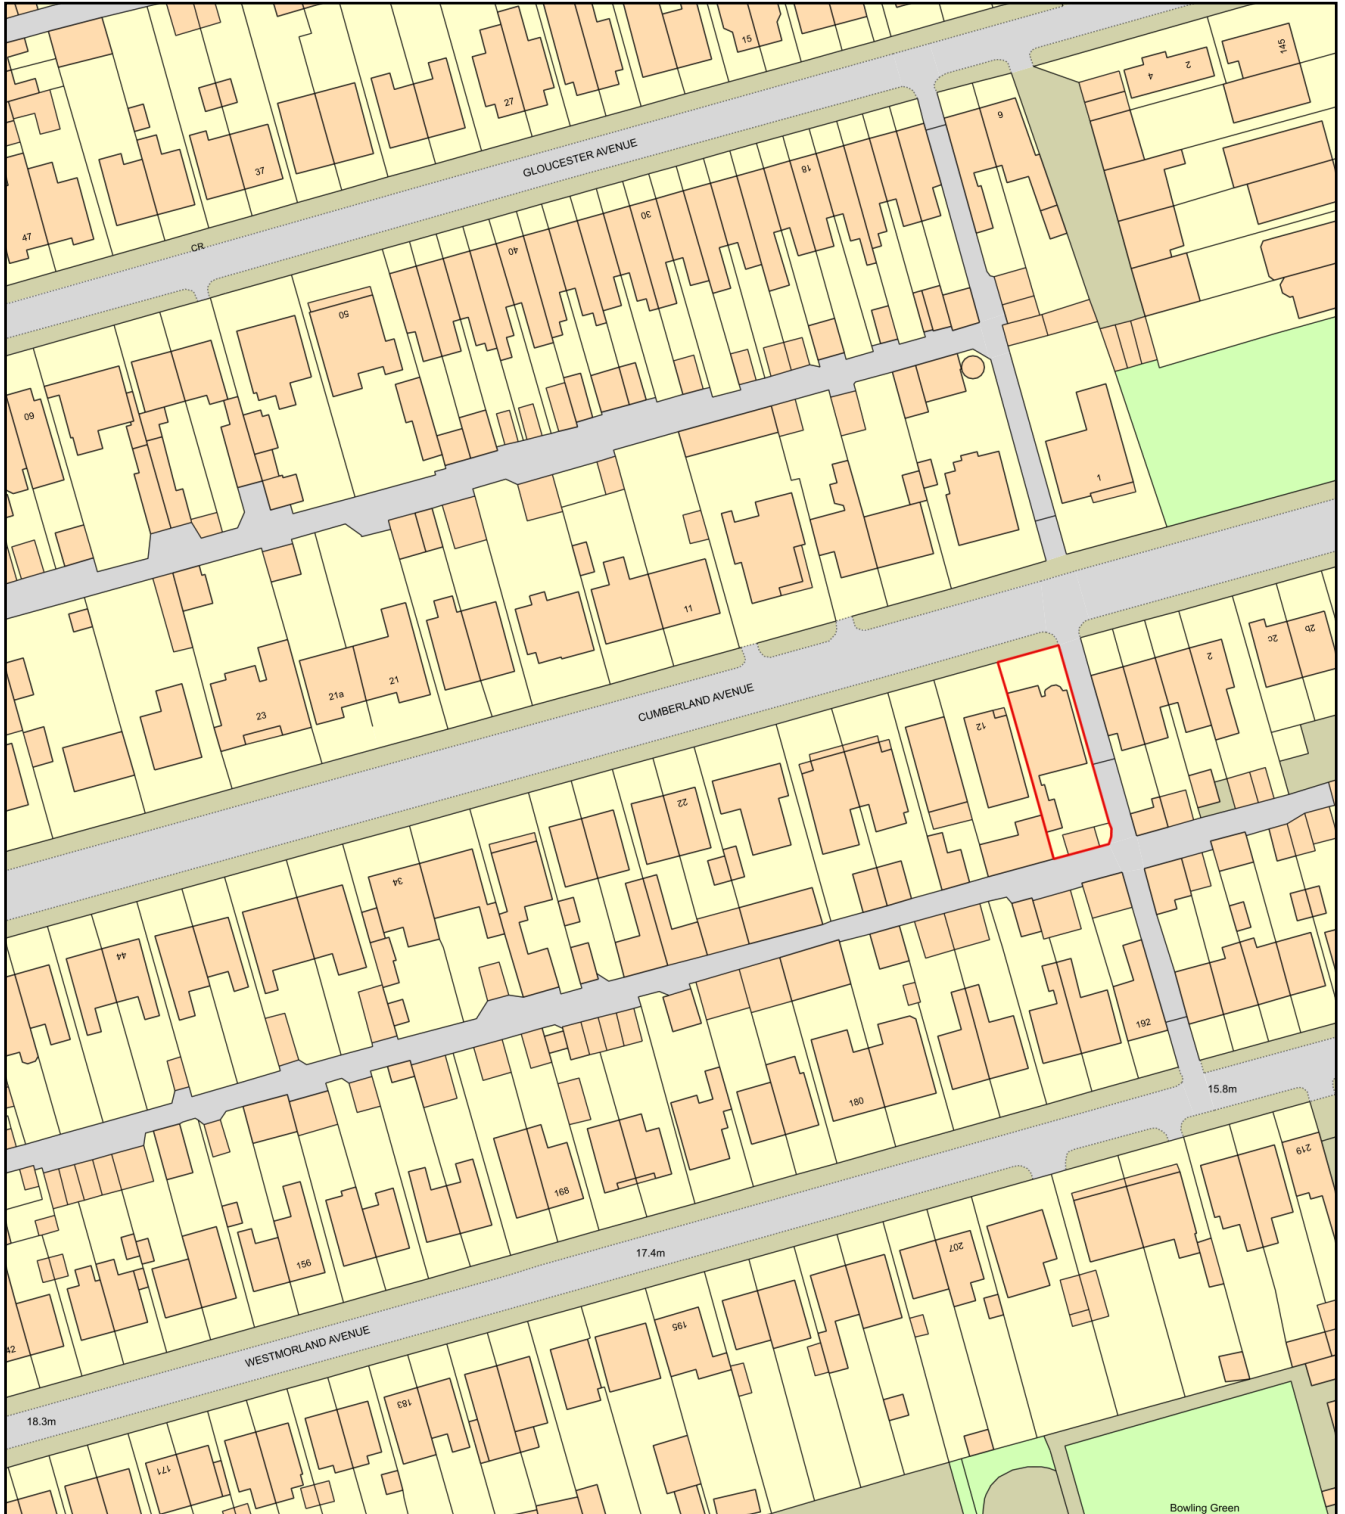

Plan Produced for: MELLOR ARCHITECTS

Date Produced: 09 Apr 2024

Plan Reference Number: TQRQM24100165959712

Scale: 1:1250 @ A4