


Single PV Panel - (Flat)

01
001 Solar Array Section
1.50@A3

02
001 Solarport or simalar Reference
NTS

03
001 Panel Size Plan
1.20@A3

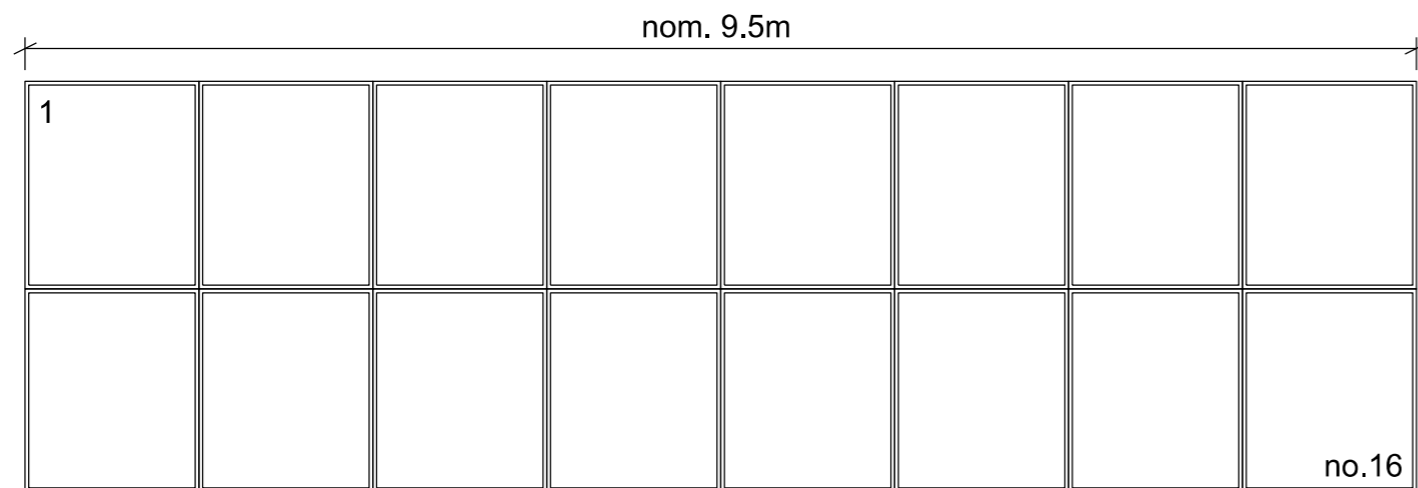

04
001 Solar Array Plan
1.50@A3

Revision Date Description

© copyright AWA Architects Ltd, all rights reserved 2024

Do not scale-off this drawing, AWA take no responsibility for any dimensions obtained by measuring or scaling from this drawing and no reliance may be placed on such dimensions. If no dimension is given, it is the responsibility of the recipient to ascertain the dimension specifically from the Architect or by site measurement.

The sizing of all structural and service elements must always be checked against the relevant engineers drawings. No reliance should be placed upon sizing information shown on this drawing.

Project
Sadlers Nap - IP7 6PZ
Project Address

Drawing Title
Solar Array

Drawing Number	Revision
052	-

Scale @ A3	Drawing Date
1: Varies	08-04-24

Drawing Purpose
PLANNING

AWA
AWA Architects Ltd
Greens Road, Cambridge
info@aw-a.co.uk
www.aw-a.co.uk