



Ordnance Survey, (c) Crown Copyright 2023. All rights reserved. Licence number 100022432

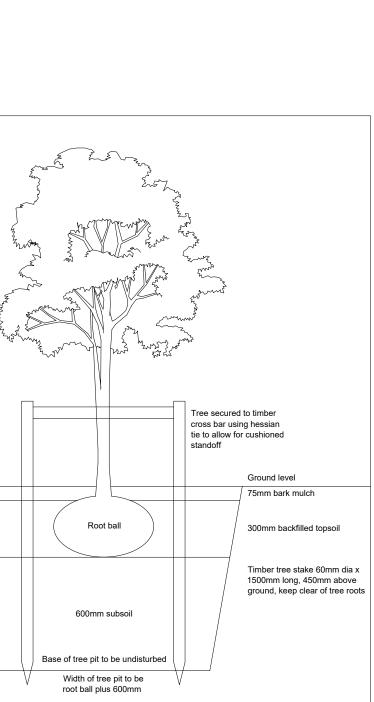

TREE PIT DETAIL 1:20

THIS DRAWING IS TO BE READ IN CONJUNCTION WITH ALL RELATED DRAWINGS. ALL DIMENSIONS MUST BE CHECKED AND VERIFIED ON SITE BEFORE COMMENCING ANY WORK OR PRODUCING SHOP DRAWINGS. THE ORIGINATOR SHOULD BE NOTIFIED IMMEDIATELY OF ANY DISCREPANCY. THIS DRAWING IS COPYRIGHT AND REMAINS THE PROPERTY ROGER PARRY & PARTNERS.

Rev	Description	Date	Ву
-	-	year/mm/dd	

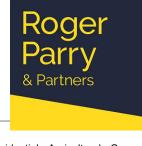

Residential - Agricultural - Commerical

Project Proposed 2no Polytunnels

Drawing Title Proposed Block Plan

Location Four Crosses Nursery Ltd, Elms Field, Domgay Road, Llanymynech, Powys, SY22 6SL

Client Mr & Mrs Swain

Scale 1:500 @ A3

Drawing No 78324 / GD / 003 Rev
Drawn By NB Date 2023/11/09

MERCIAN HOUSE, 9 DARWIN COURT, OXON BUSINESS PARK, SHREWSBURY, SY3 5HJ Tel: 01743 791336 E-mail: mail@rogerparry.net Web address: www.rogerparry.net

Web address: www.rogerparry.net
Roger Parry & Partners LLP partnership no.OC312203
Registered in England and Wales.
A list of members of the LLP is available at the above address.