




THIS DRAWING IS TO BE READ IN CONJUNCTION WITH ALL RELATED DRAWINGS. ALL DIMENSIONS MUST BE CHECKED AND VERIFIED ON SITE BEFORE COMMENCING ANY WORK OR PRODUCING SHOP DRAWINGS. THE ORIGINATOR SHOULD BE NOTIFIED IMMEDIATELY OF ANY DISCREPANCY. THIS DRAWING IS COPYRIGHT AND REMAINS THE PROPERTY ROGER PARRY & PARTNERS.


Rev	Description	Date	By
-	-	year/mm/dd	--



PROPOSED PLAN

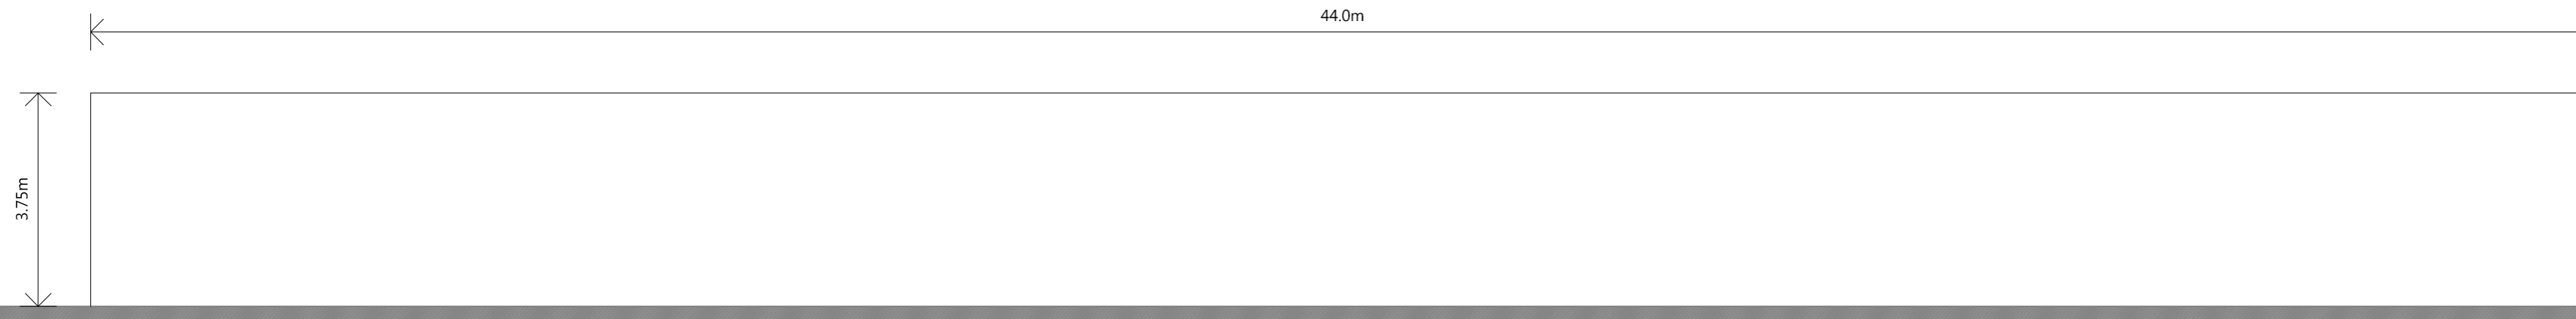

PROPOSED SIDE ELEVATION

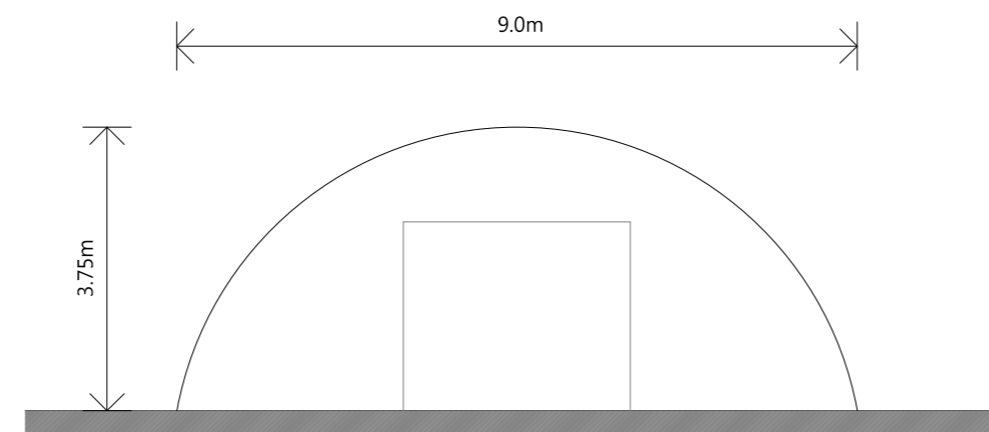

PROPOSED END ELEVATION



Residential - Agricultural - Commerical

Project	Proposed 2no Poly tunnels		
Drawing Title	Proposed Plan & Elevations		
Location	Four Crosses Nursery Ltd, Elms Field, Domgay Road, Llanymynech, Powys, SY22 6SL		
Client	Mr & Mrs Swain		
Scale	1:100 @ A2		
Drawing No	78324 / RJC / 100	Rev	-
Drawn By	NB	Date	2023/11/09

MERCIAN HOUSE, 9 DARWIN COURT, OXON
 BUSINESS PARK, SHREWSBURY, SY3 5HJ
 Tel: 01743 791336
 E-mail: mail@rogerparry.net
 Web address: www.rogerparry.net
 Roger Parry & Partners LLP partnership no. OC312203
 Registered in England and Wales
 A list of members of the LLP is available at the above address.