


Notes:

1. THE COPYRIGHT OF THIS DRAWING IS VESTED IN J GRANT AND IT MAY NOT BE REPRODUCED IN WHOLE OR PART OR USED WITHOUT THE EXPRESS PERMISSION OF THE COPYRIGHT HOLDERS.
2. WORK TO FIGURED DIMENSIONS ONLY.
3. THIS DRAWING IS TO BE READ IN CONJUNCTION WITH ALL RELEVANT DRAFTSMAN'S AND J GRANT DRAWINGS AND SPECIFICATIONS.

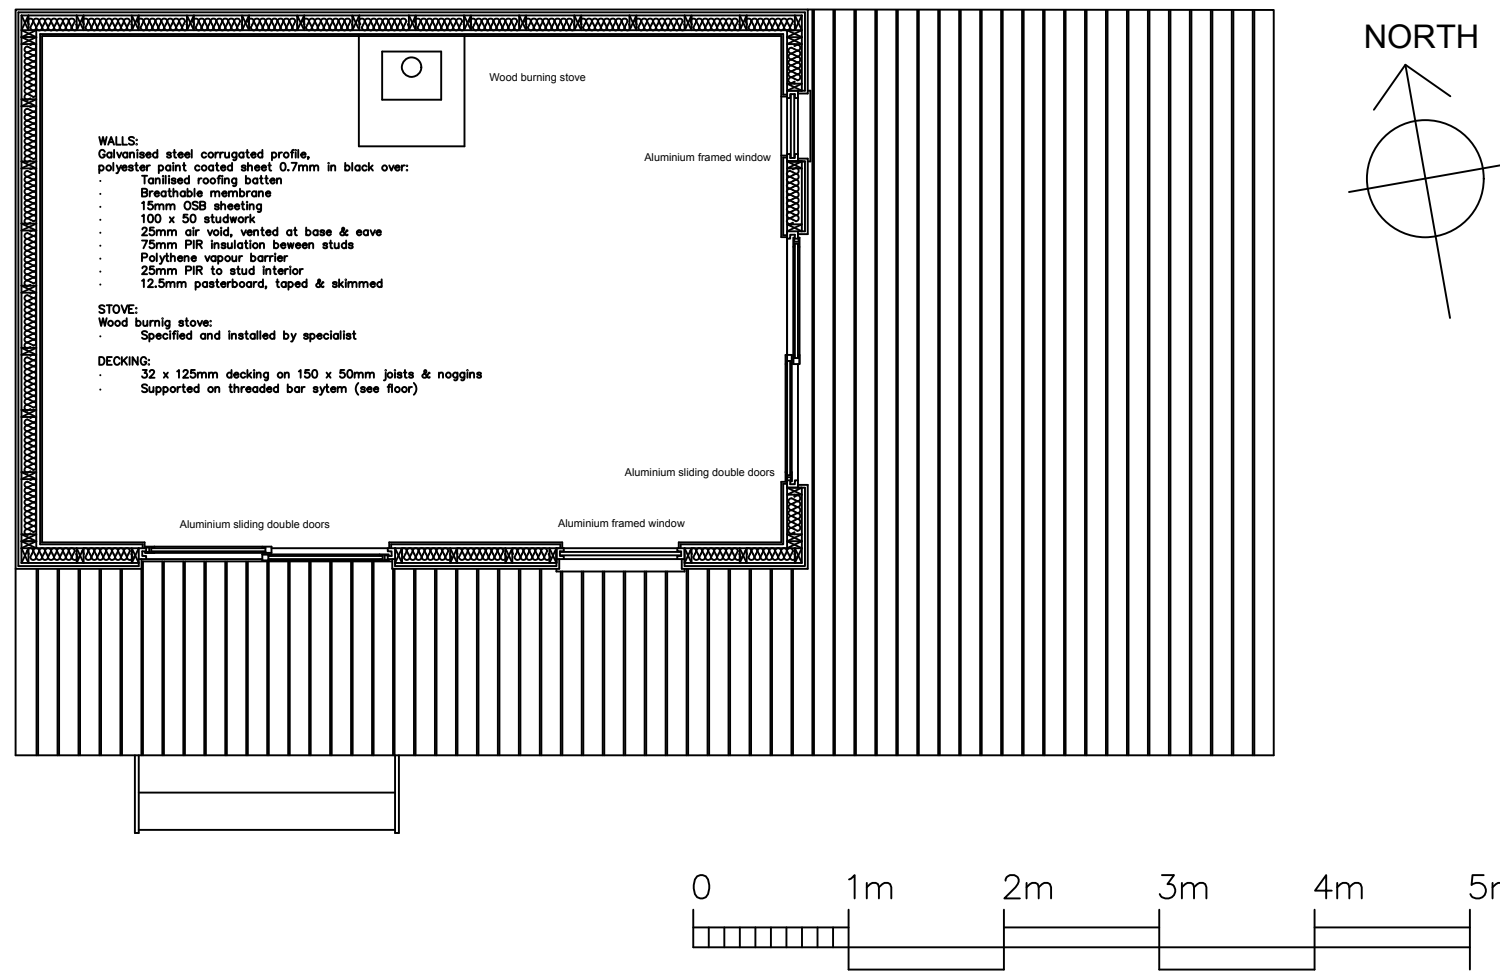

REV:	DESCRIPTION:	BY:	DATE:
------	--------------	-----	-------

STATUS: Planning

CLIENT: Carl Coman
The Forge
Shute
EX13 7PU

DESIGN: J Grant
2 Birch Avenue
Blandford St Mary
DT11 9QD

SITE: The Forge
Shute

TITLE: Studio/Summer House
PLAN (detail)

SCALE AT A3:	DATE:	DRAWN:	CHECKED:
1/50	9/03/24	JJG	JJG

PROJECT NO:	DRAWING NO:	REVISION:
2024/01	001	003