

Adjacent Rear Garden

Adjacent Dwelling

Adjacent Front Garden

Dashed line indicates boundary.

Rear Garden

Front Garden

Existing Section A-A'
Refer to dwg 341_P_008



N.B: Hatch indicates first floor is not affected by planning purposes

Fordel Road
(Application dwelling No 38)

Adjacent Rear Garden


Adjacent Dwelling

Adjacent Front Garden

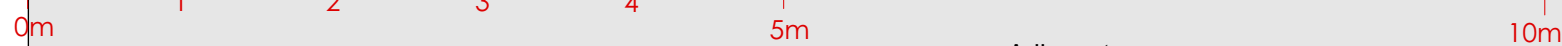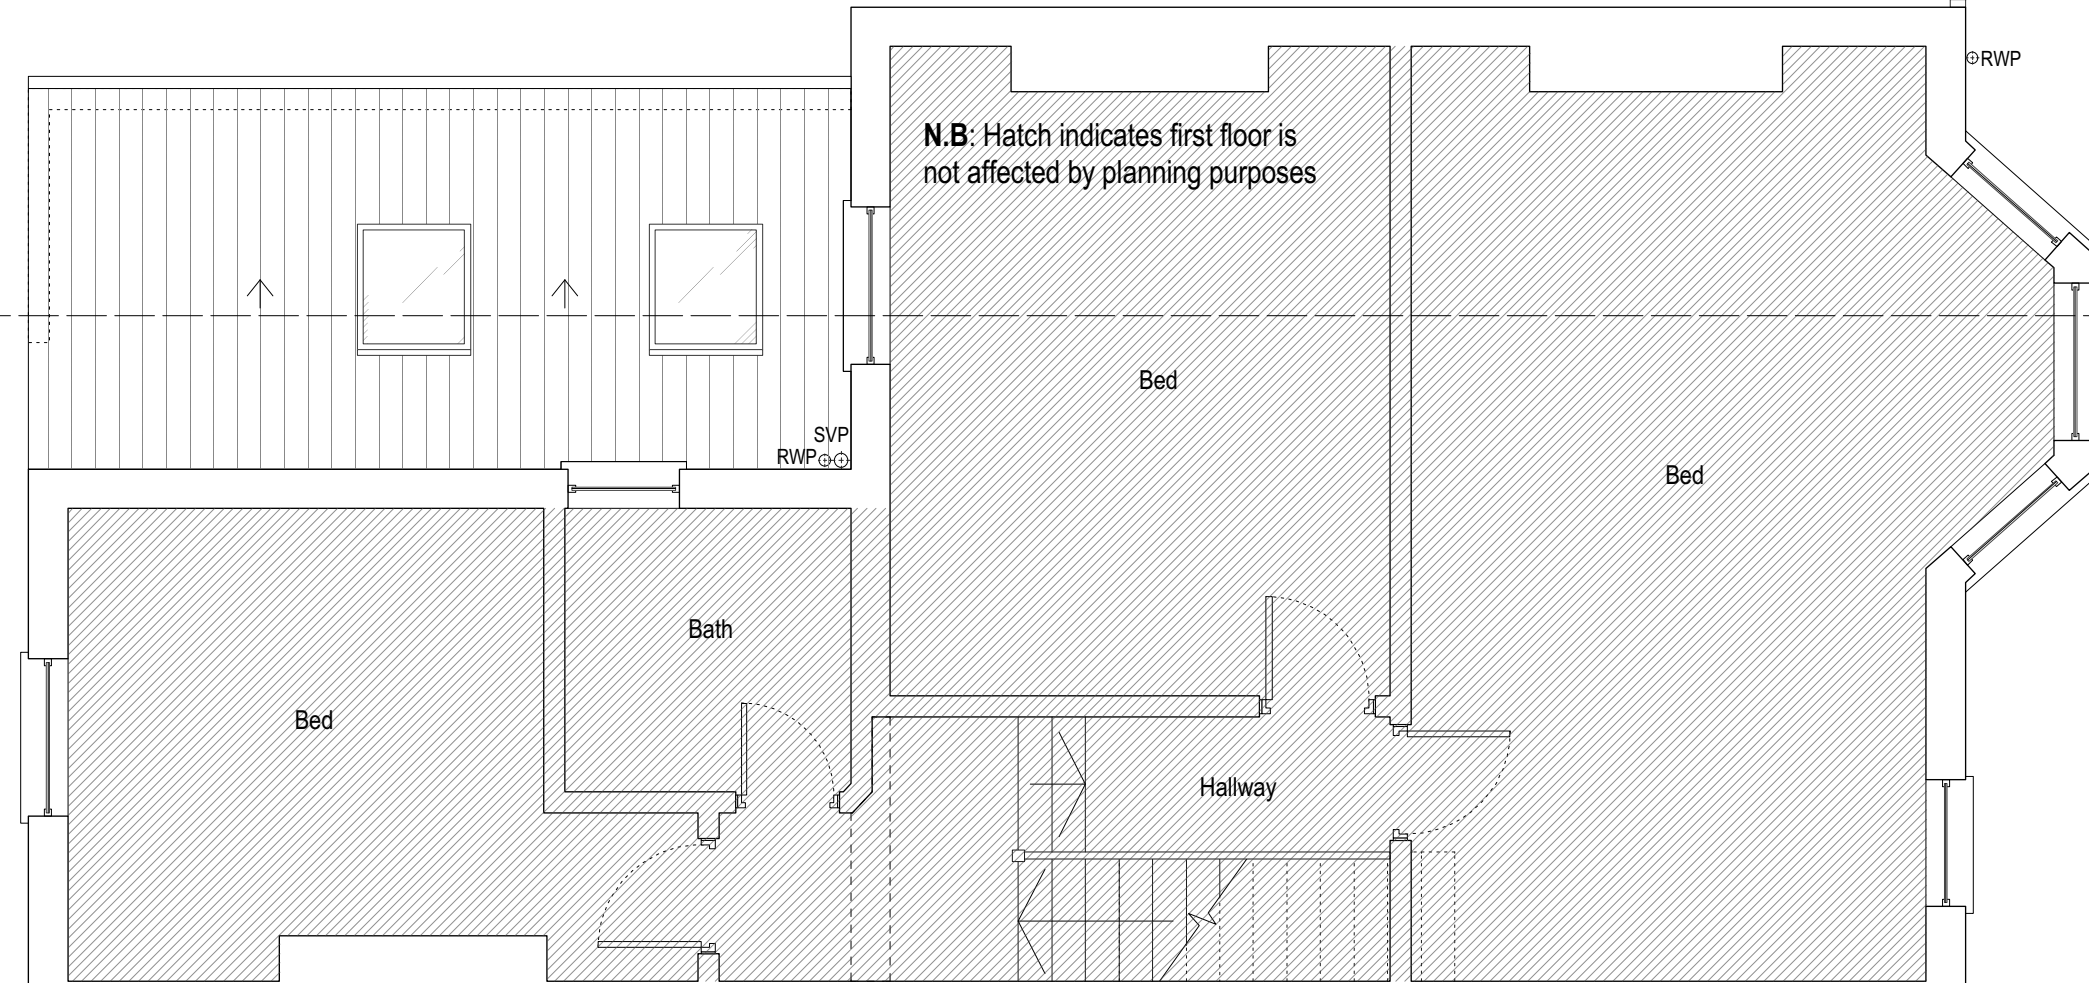

SZAROWICZ
ARCHITECTS
 43 KING WILLIAM WALK GREENWICH SE10 9HU

38 FORDEL RD. SE6 1XP
EXISTING FIRST FLOOR PLAN
 1:50 on A3 19mar24 dwng 4

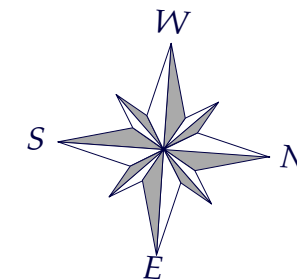

Adjacent Rear Garden

Adjacent Dwelling

Adjacent Front Garden

Dashed line indicates boundary.

Ex. Manhole

Side Access

Rear Garden

Front Garden

Existing Section A-A'
Refer to dwg 341_P_008

Rear Entrance

Kitchen

Living / Dining

Reception

Fordel Road
(Application dwelling No 38)

SITE
Total Site Area
243,5 Sq m

Living / Dining

Bath

Hall

Main Entrance

Store

Adjacent Rear Garden

0m

1

2

3

4

5m


Adjacent Dwelling


10m

Adjacent Front Garden

SZAROWICZ
ARCHITECTS
43 KING WILLIAM WALK GREENWICH SE10 9HU

38 FORDEL RD. SE6 1XP
EXISTING GROUND FLOOR PLAN
1:50 on A3 19mar24 dwng 3

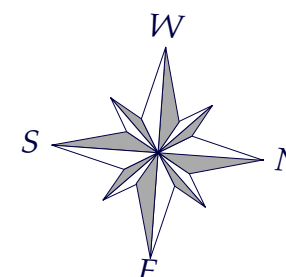

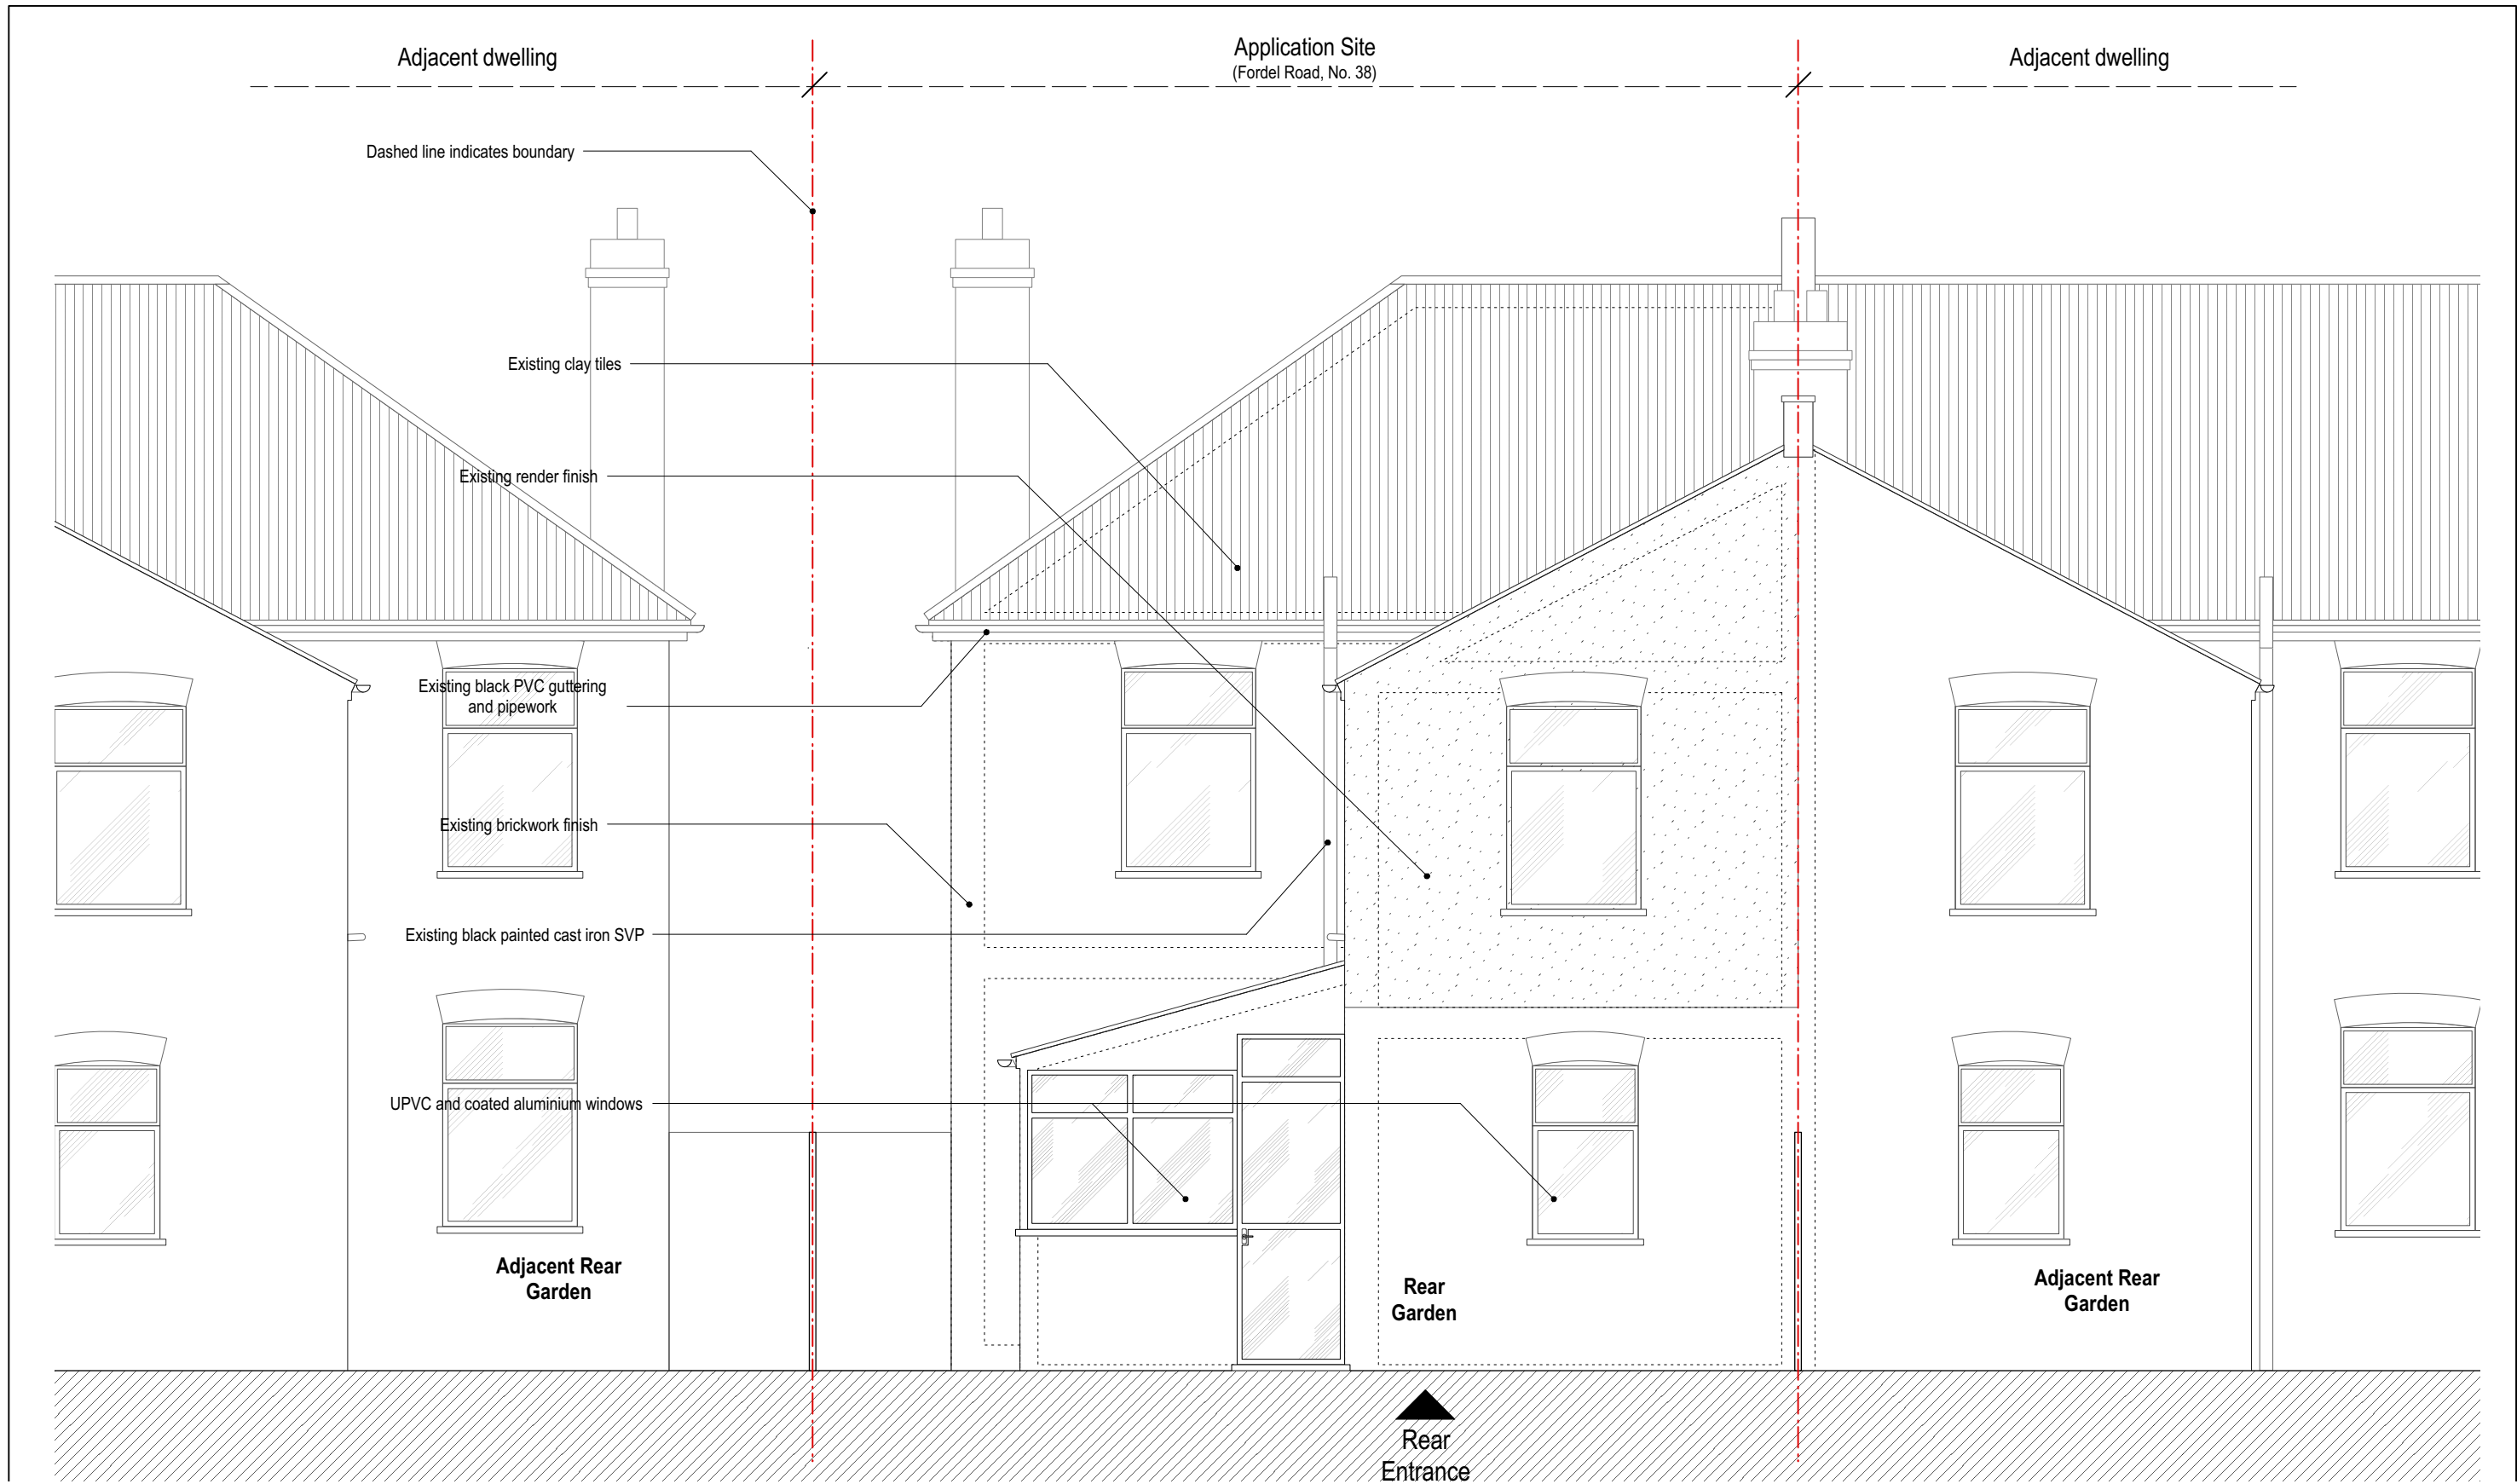

SZAROWICZ
ARCHITECTS
 43 KING WILLIAM WALK GREENWICH SE10 9HU



38 FORDEL RD. SE6 1XP
EXISTING REAR ELEVATION
 1:50 on A3 19mar24 dwng 5



SZAROWICZ
ARCHITECTS
 43 KING WILLIAM WALK GREENWICH SE10 9HU


38 FORDEL RD. SE6 1XP
EXISTING REAR ELEVATION TERRACE
 1:100 on A3 19mar24 dwng 16

Existing Section Scheme A-A'

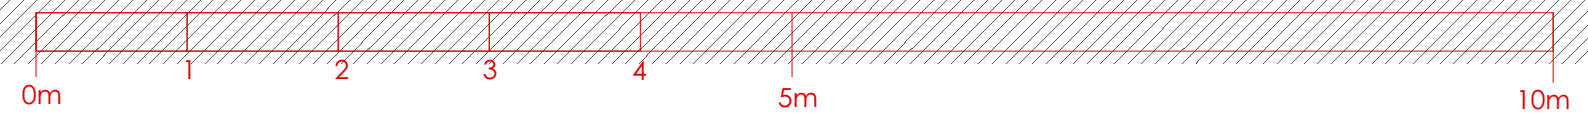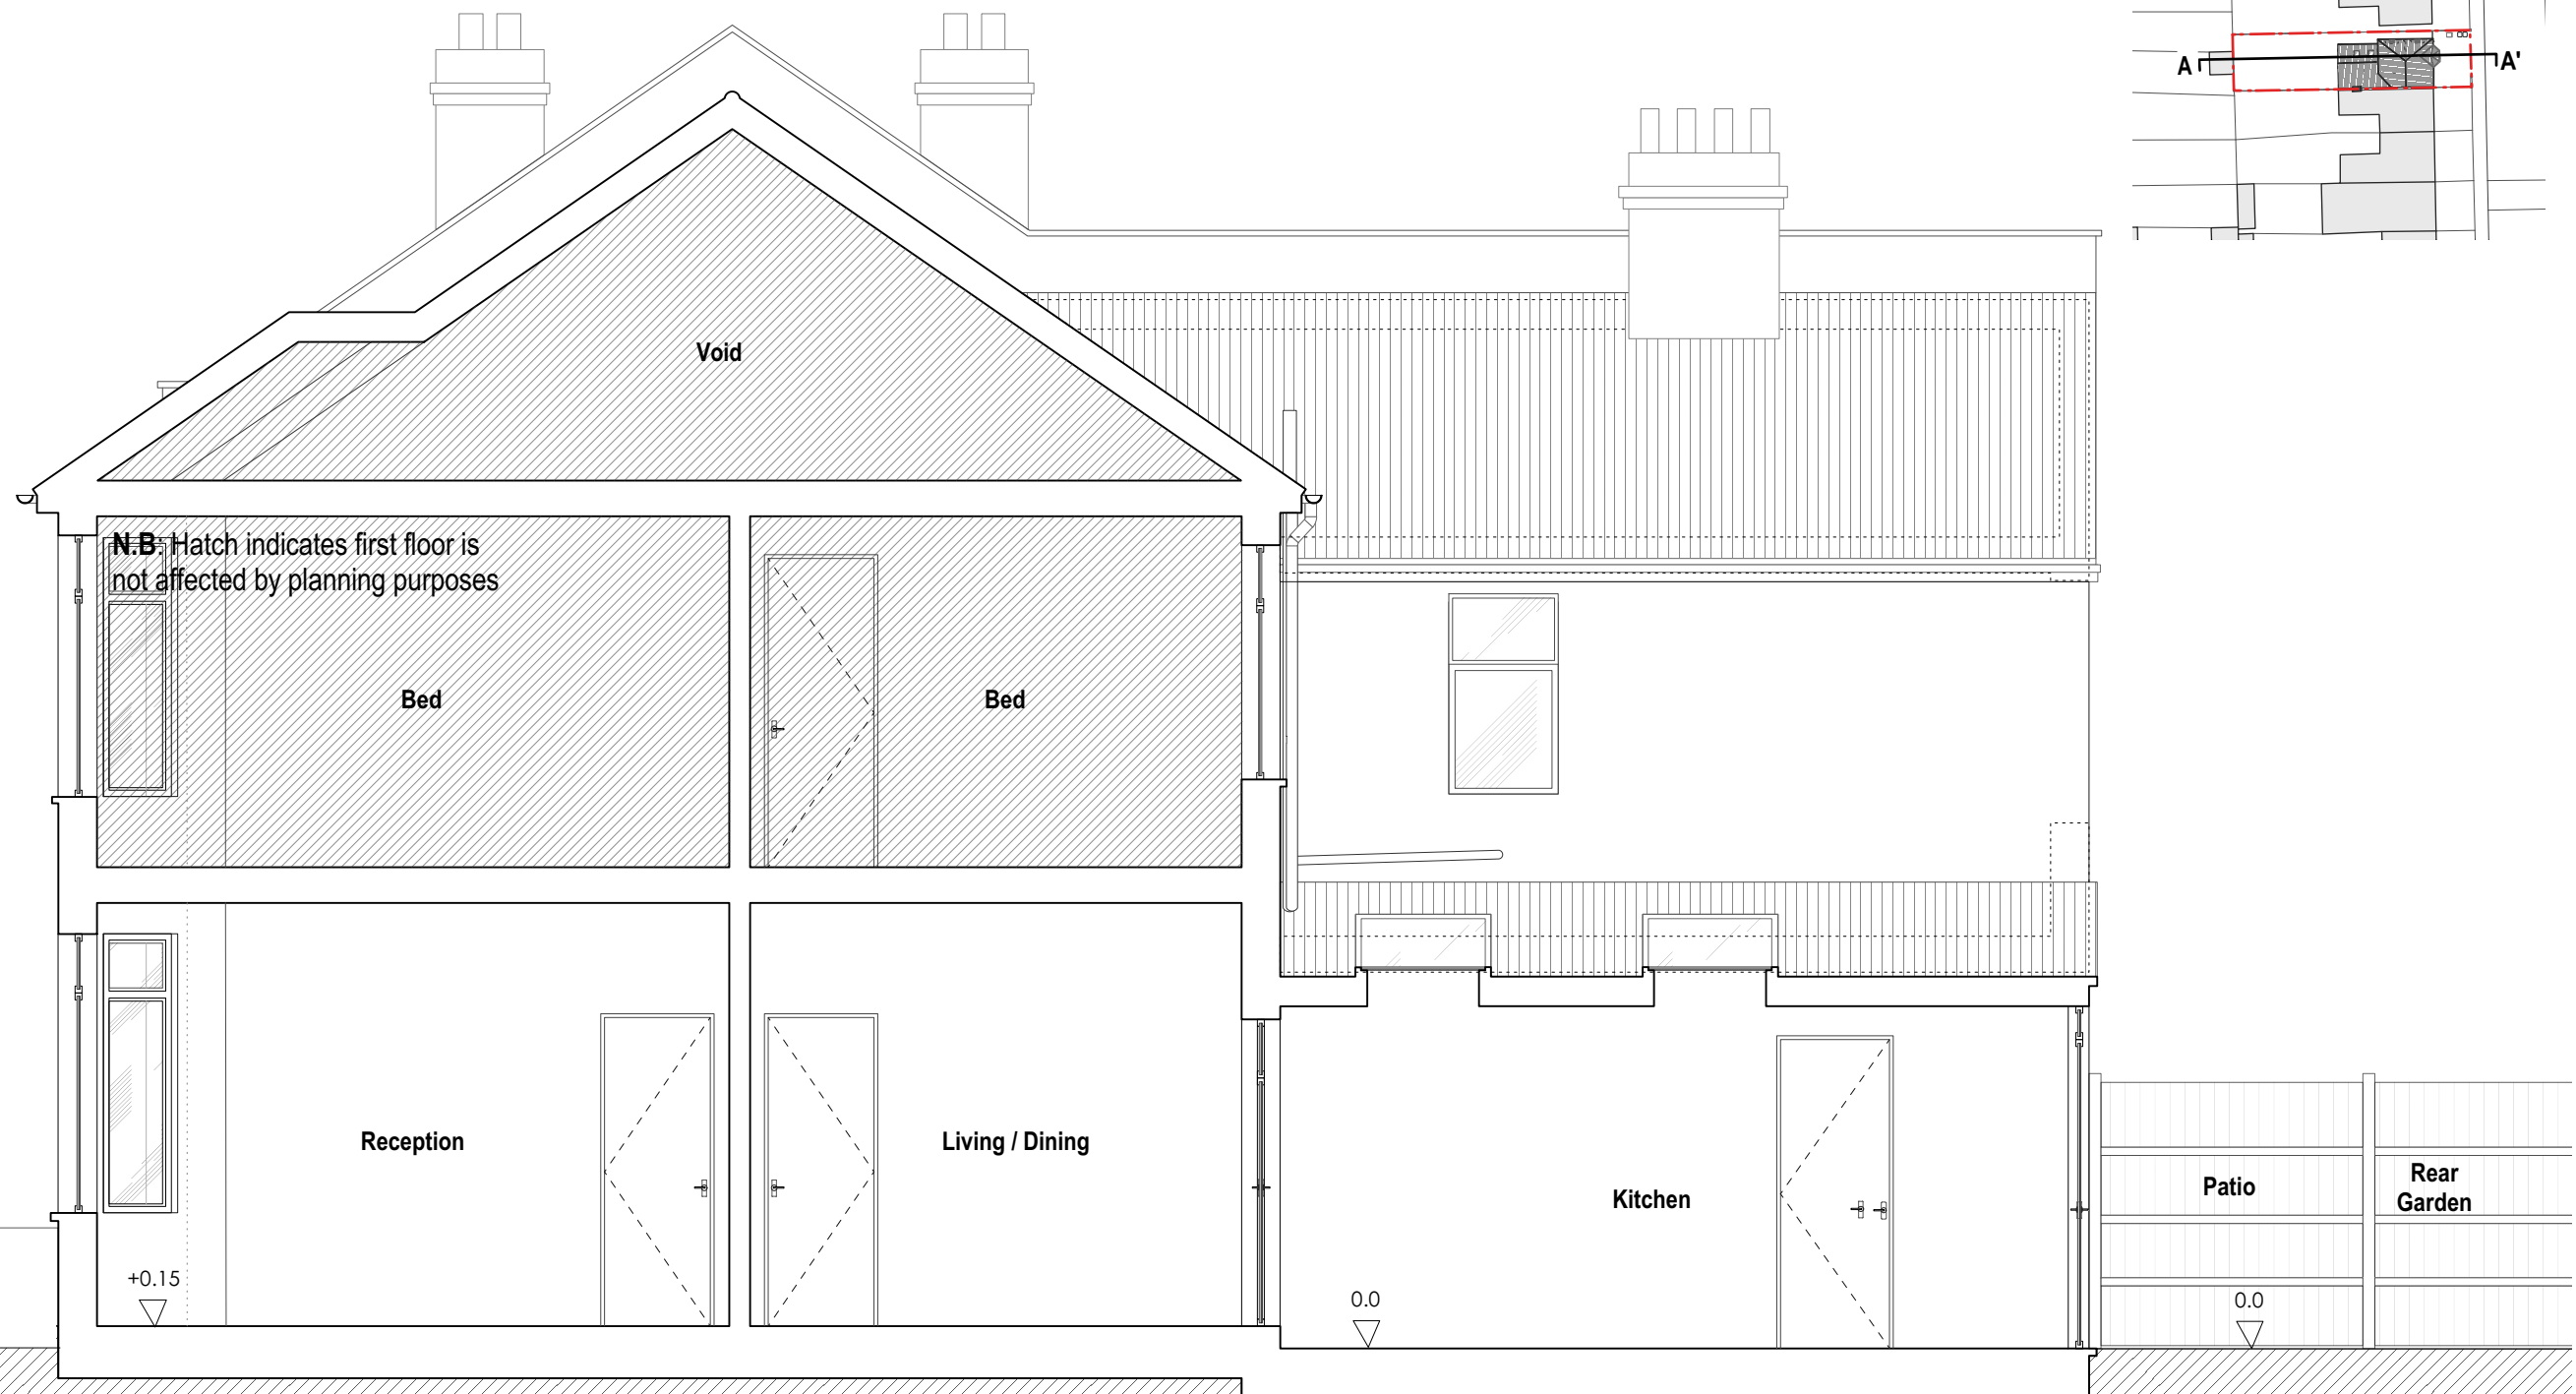

SZAROWICZ
ARCHITECTS
43 KING WILLIAM WALK GREENWICH SE10 9HU

38 FORDEL RD. SE6 1XP
EXISTING SECTION AA
1:50 on A3 19mar24 dwng 7

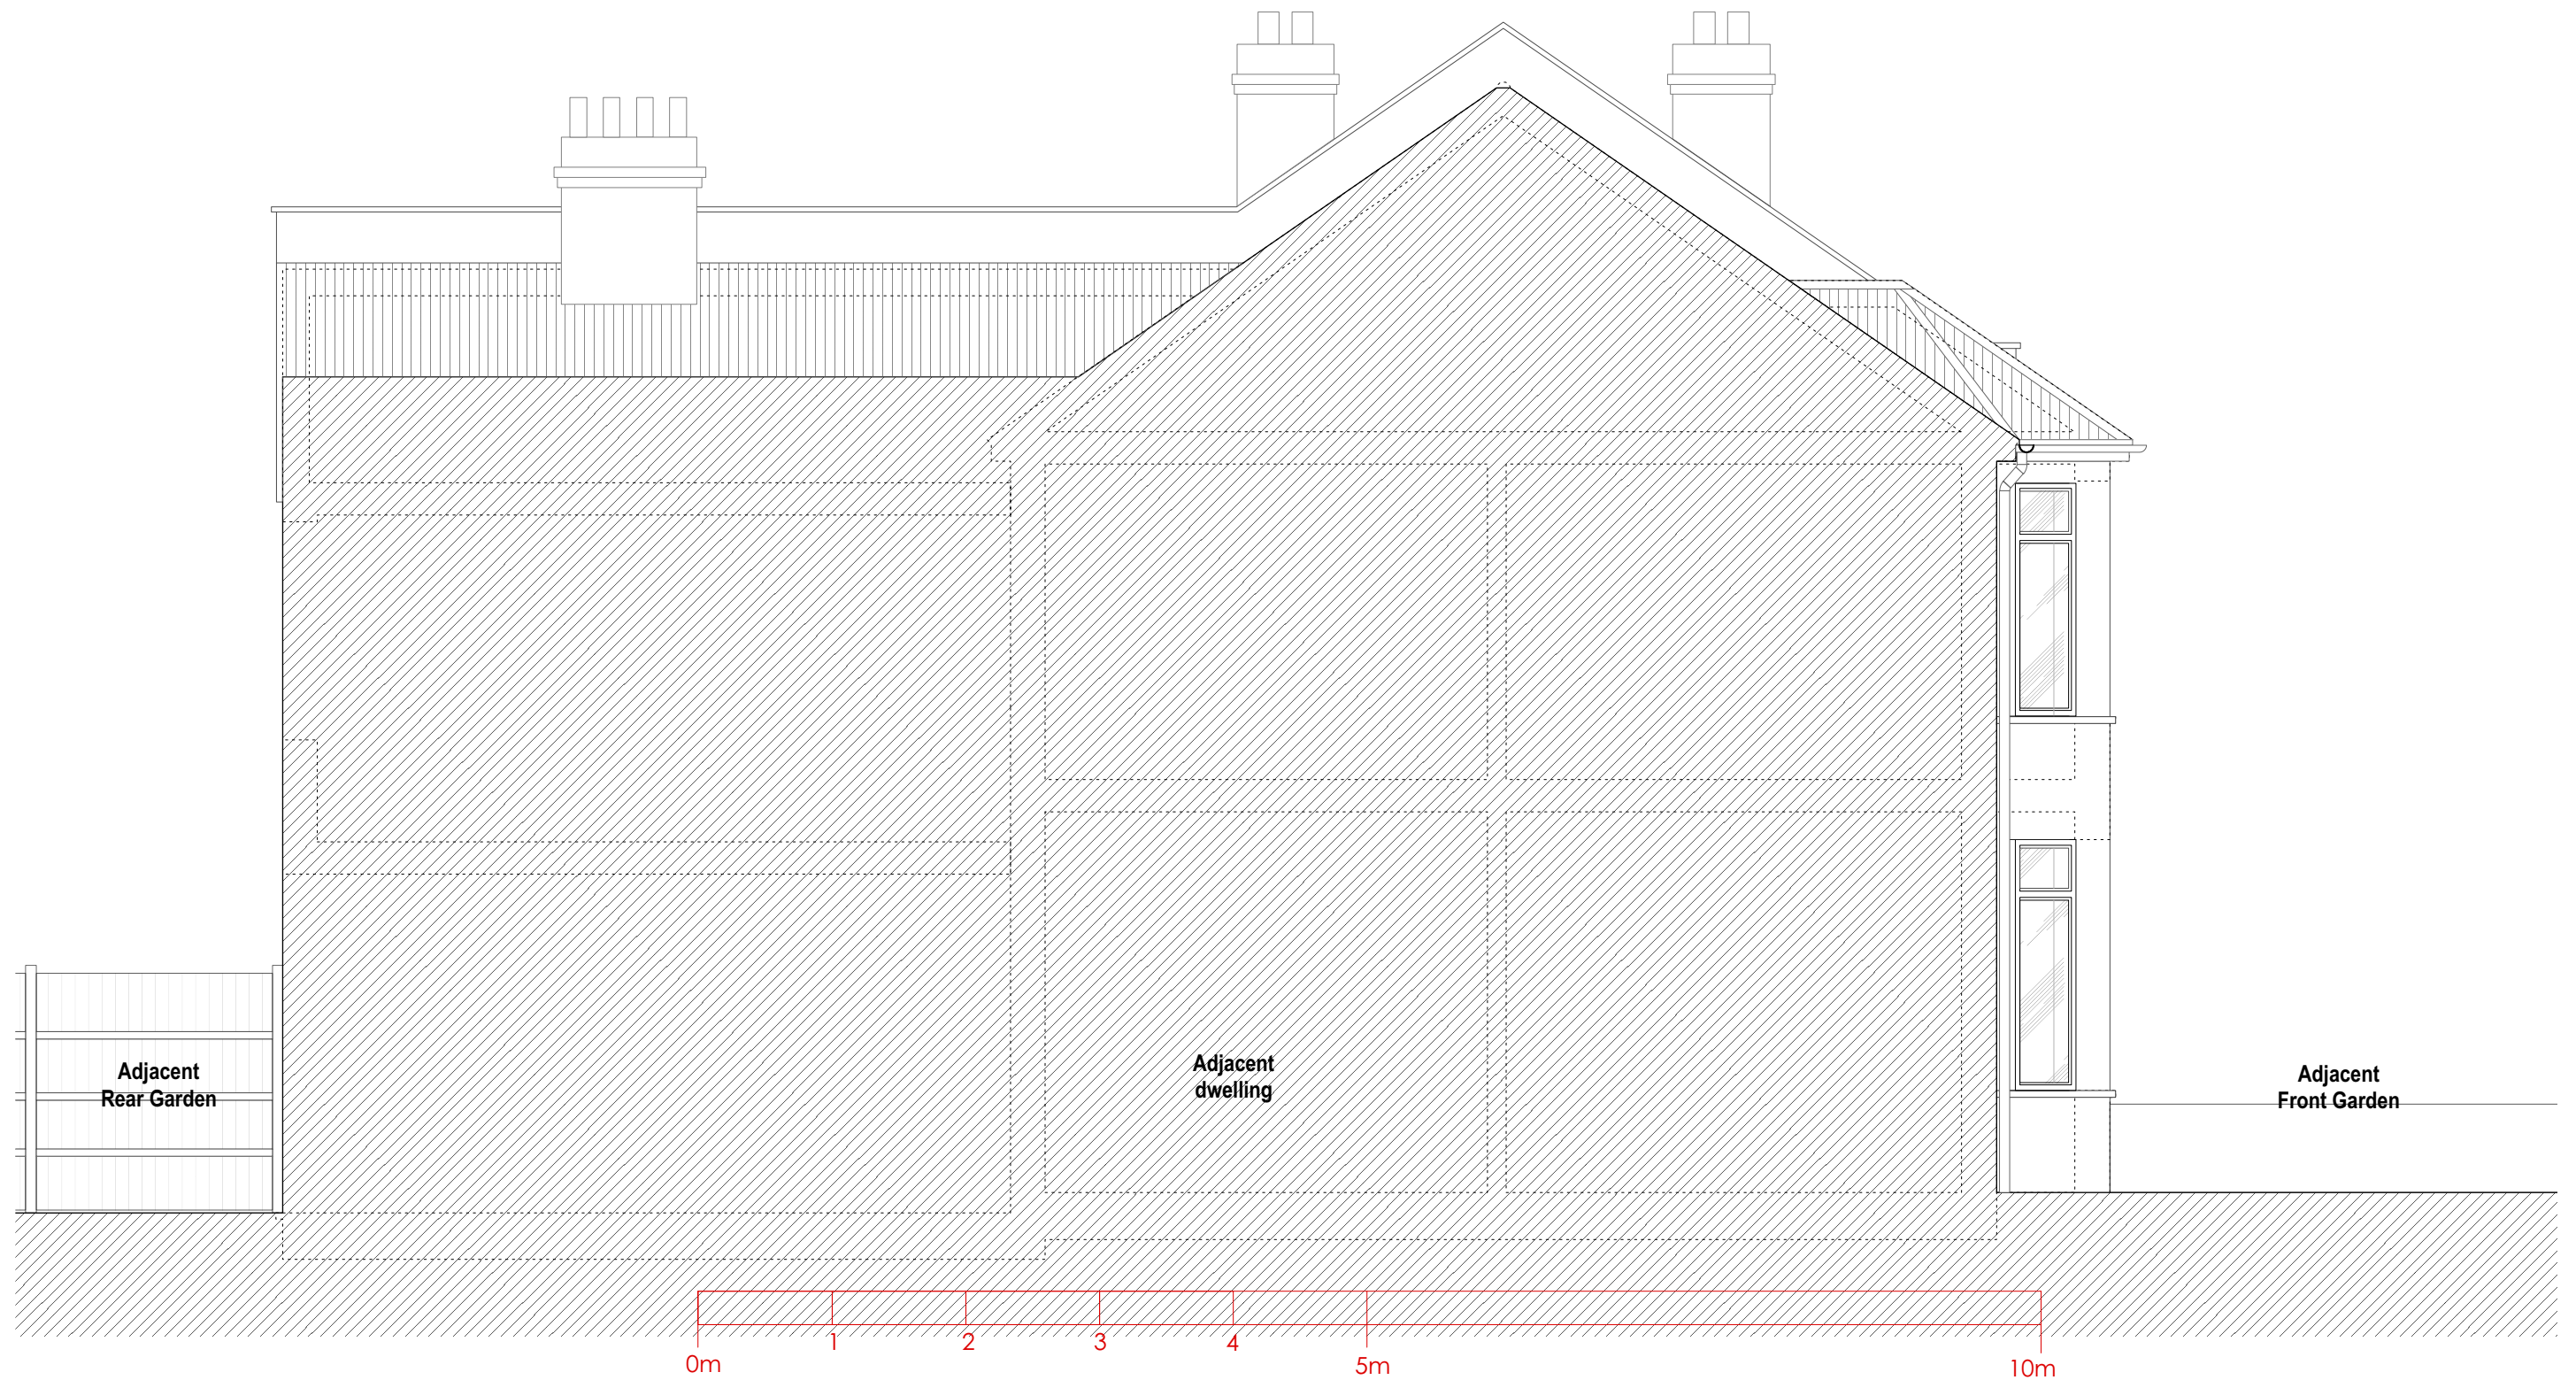

SZAROWICZ
ARCHITECTS
43 KING WILLIAM WALK GREENWICH SE10 9HU

38 FORDEL RD. SE6 1XP
EXISTING SIDE ELEVATION EAST
1:50 on A3 19mar24 dwng 14



SZAROWICZ
ARCHITECTS
43 KING WILLIAM WALK GREENWICH SE10 9HU

38 FORDEL RD. SE6 1XP
EXISTING SIDE ELEVATION WEST
1:50 on A3 19mar24 dwng 6