


Fordel Road
(Application dwelling No. 38)

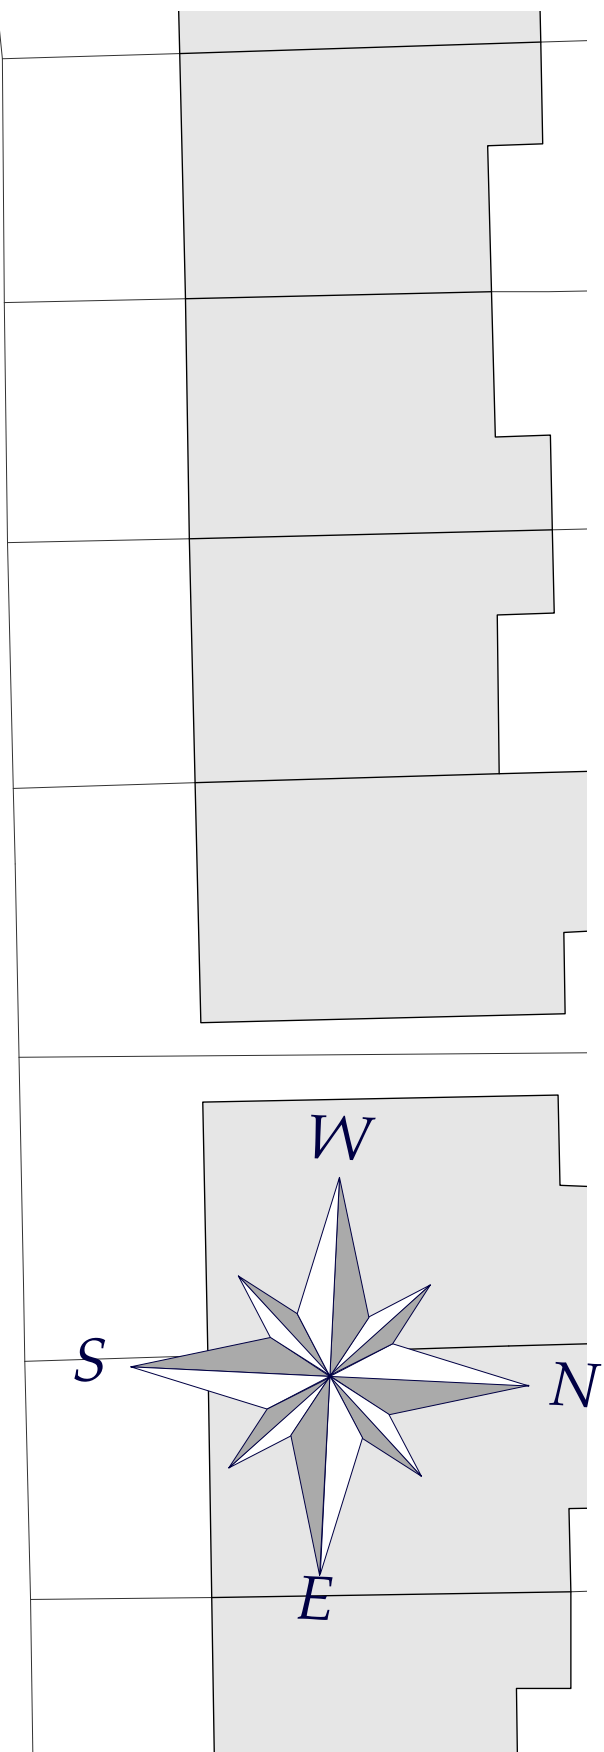

Existing Block Plan 1:200

SZAROWICZ
ARCHITECTS

43 KING WILLIAM WALK GREENWICH SE10 9HU

38 FORDEL RD. SE6 1XP
EXISTING BLOCK PLAN
1:200 on A3 18mar24 drwng 2