




### Site Location Plan

scale 1:1250@A4

OS Tile SK053080

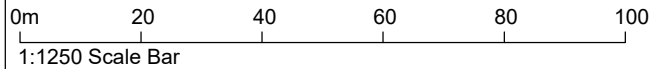

Rev Date Note  
Revisions

Client:  
**Chris and Romy**

Project:  
**8 Lawnswood Avenue  
Burntwood, Staffs, WS7 4YD**

Drawing title:  
**Site Location Plan**

Drawing number:  
**PL246-99**

Revision:

Date:  
**April 2024**

Scale:  
**1:1250@A4**



**Justin M Jones RIBA**  
Chartered Architect  
116 Gillway Lane  
Tamworth  
Staffordshire  
B79 8PW  
T: 07872 688728  
Justin@mjarchitecture.com  
www.JMJarchitecture.com

This drawing and the building works depicted are the copyright of JMJ Architecture and may not be reproduced except by written permission. The drawing must be read and checked against any specialist reports and specifications before construction. It is not to be used for any other purpose without the written consent of JMJ Architecture 2019.