


Location Plan

Site Address: Land South East Of Charmwell, Road From Junction North West Of Coombshead To Junction South Of Coombshead, Lewannick, Launceston, PL15 7QQ

Date Produced: 28-Feb-2024

Scale: 1:2500 @A4

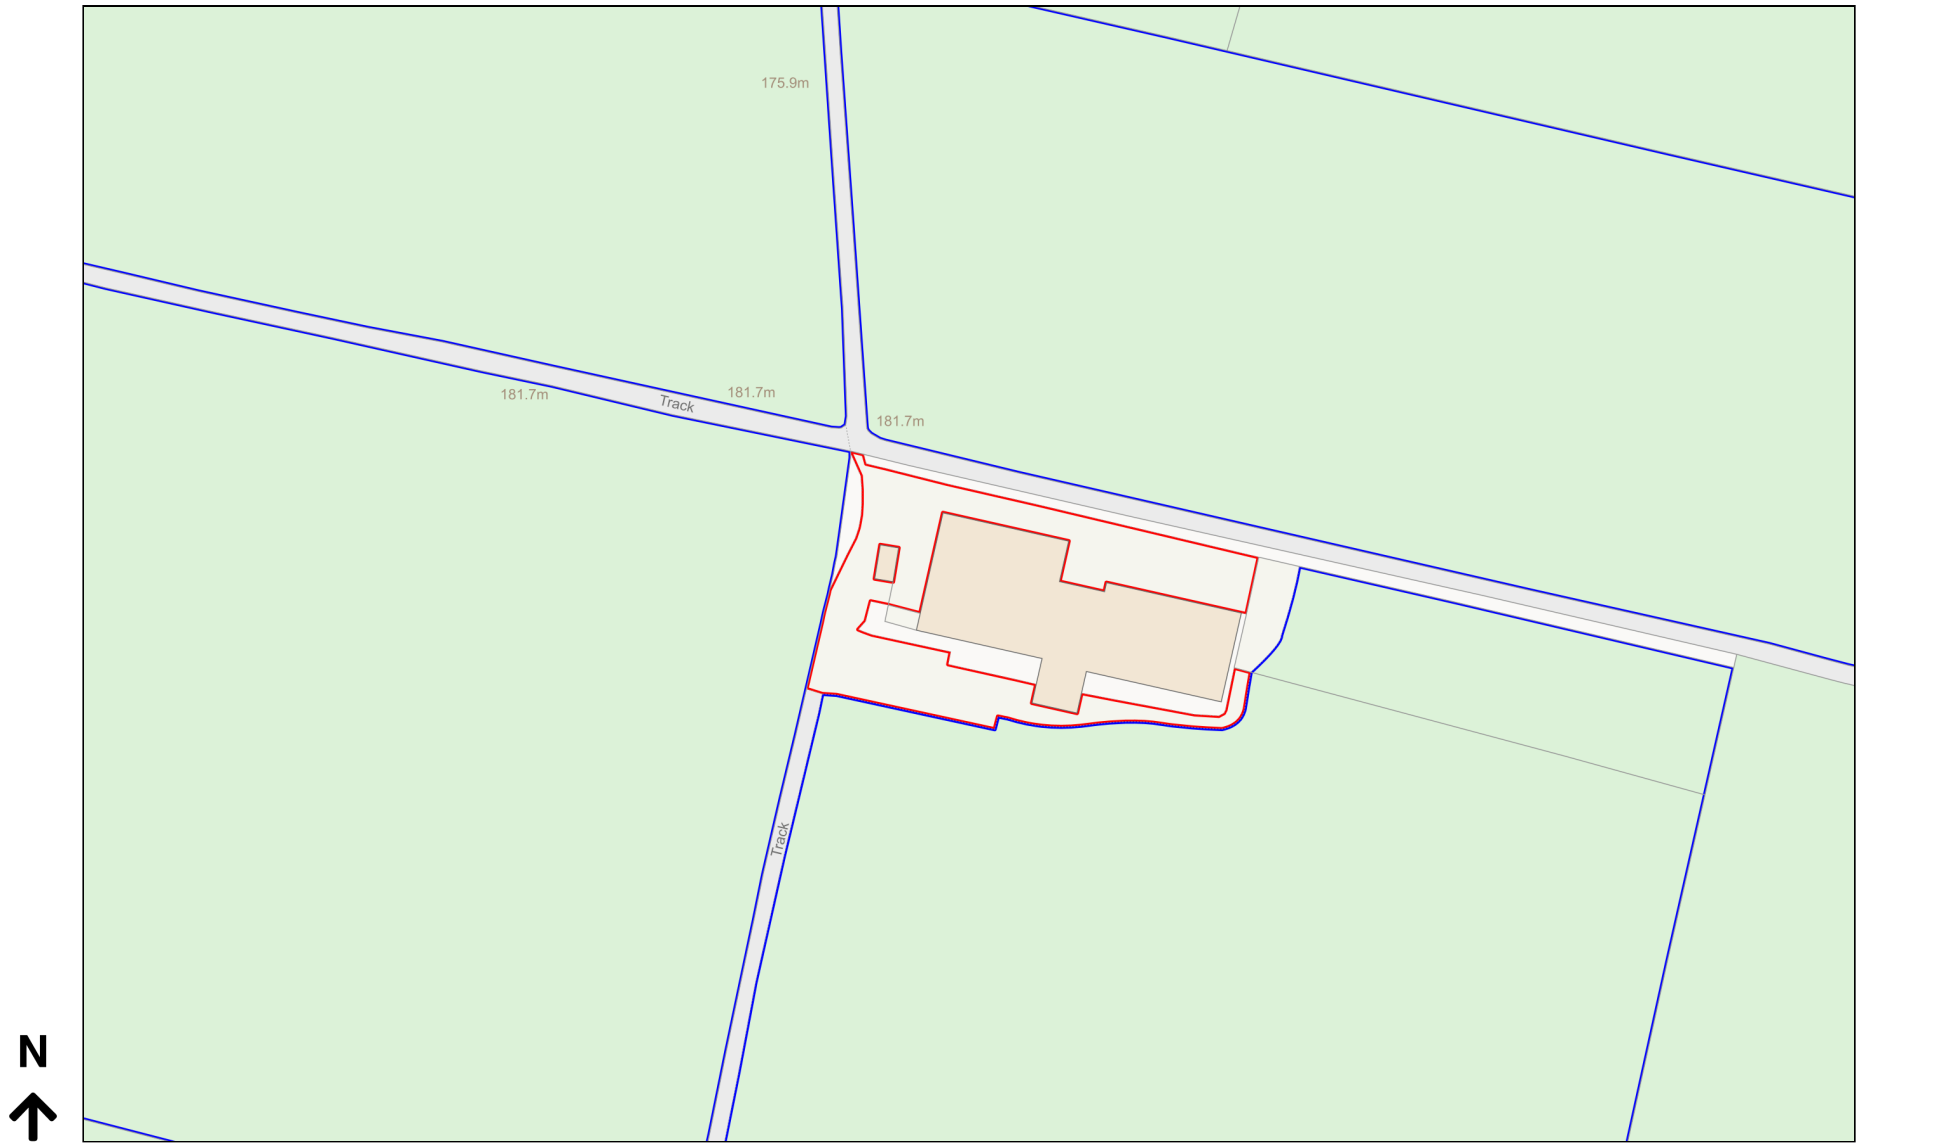

Planning Portal Reference: PP-12844128v1

