



# Create site boundary and location plan

[Back to application overview](#)

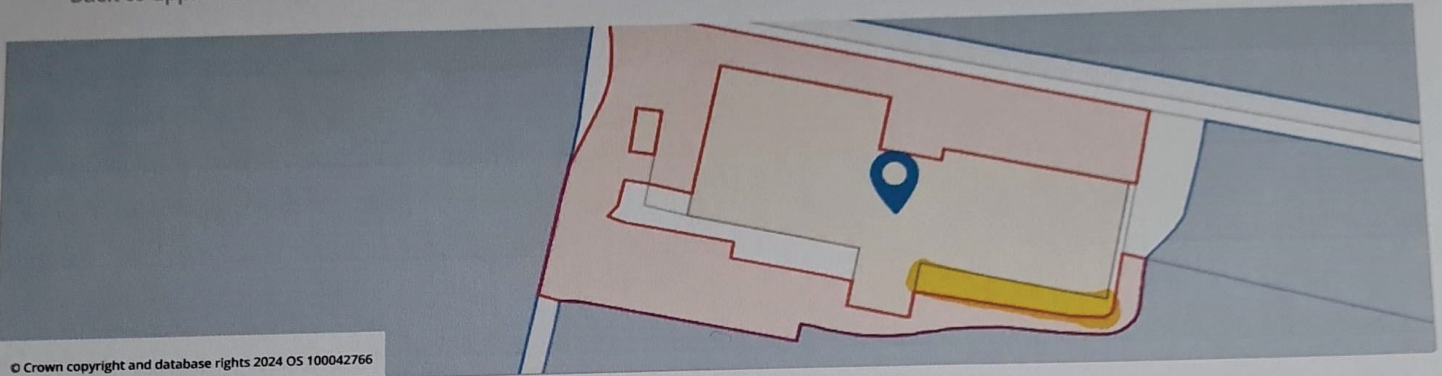


## View your location plan

 - location of proposed building.

Below is the the location plan you created during your application submission.

### Location Plan

Site Address: Land South East Of Charmwell, Road From Junction North West Of Coombshead To Junction South Of Coombshead, Lewannick, Launceston, PL15 7QQ

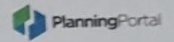

Date Produced: 28-Feb-2024

Scale: 1:2500 @A4



Planning Portal Reference: PP-12844128v1



© Crown copyright and database rights 2024 OS 100042766

[Expand preview](#)