


1. All dimensions in millimetres (mm) and levels in metres (m) unless noted otherwise.
2. This drawing to be read in conjunction with all other relevant drawings and specification.
3. All work to comply with the relevant British Standards, Codes of Practice and the Building Regulations.

Revisions:

Customer: Mrs Gill Ingle  
Hazel Cottage  
Tamar Way  
GUNNISLAKE  
PL18 9DH

Drawing Title:  
Proposed Pvcu sections

Drawing No: 0670/PP/05	Contract No: SB0670BD
Scale: 1:1	Starting Date:
Drawn: E.Radinaite	Size: A1
	Revision: .
	Ref No: .

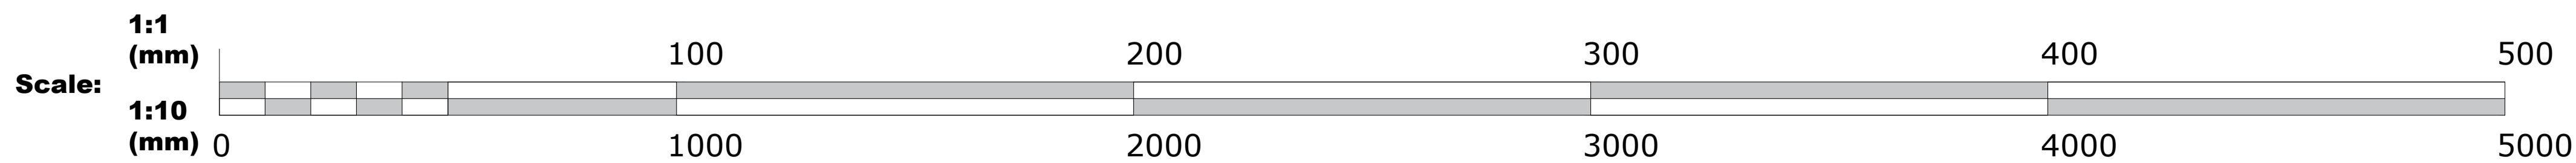

Everest  
Fit the best  
EVEREST CONSERVATORIES  
EVEREST HOUSE  
SOPERS ROAD  
CUFFLEY  
EN6 4SG