



CLIENT: MR AND MRS MURPHY
PROJECT REF: EA091614
LOCATION: DINGHURST COTTAGE, THE BATCH, CHURCHILL, WINSCOMBE, BS25 5PP.

OS GRID REF: ST 44488 59400

PROJECT LEAD: IF
DRAWN BY: AP

PUBLISHED: 27/03/2024
MODIFIED: 18/03/2024


MENAGE


STATUS: PLANNING

VERSION: DRAFT

BONDSTONES[®]

+44 (0) 1823 210610
www.bondstones.co.uk
enquiries@bondstones.co.uk

 

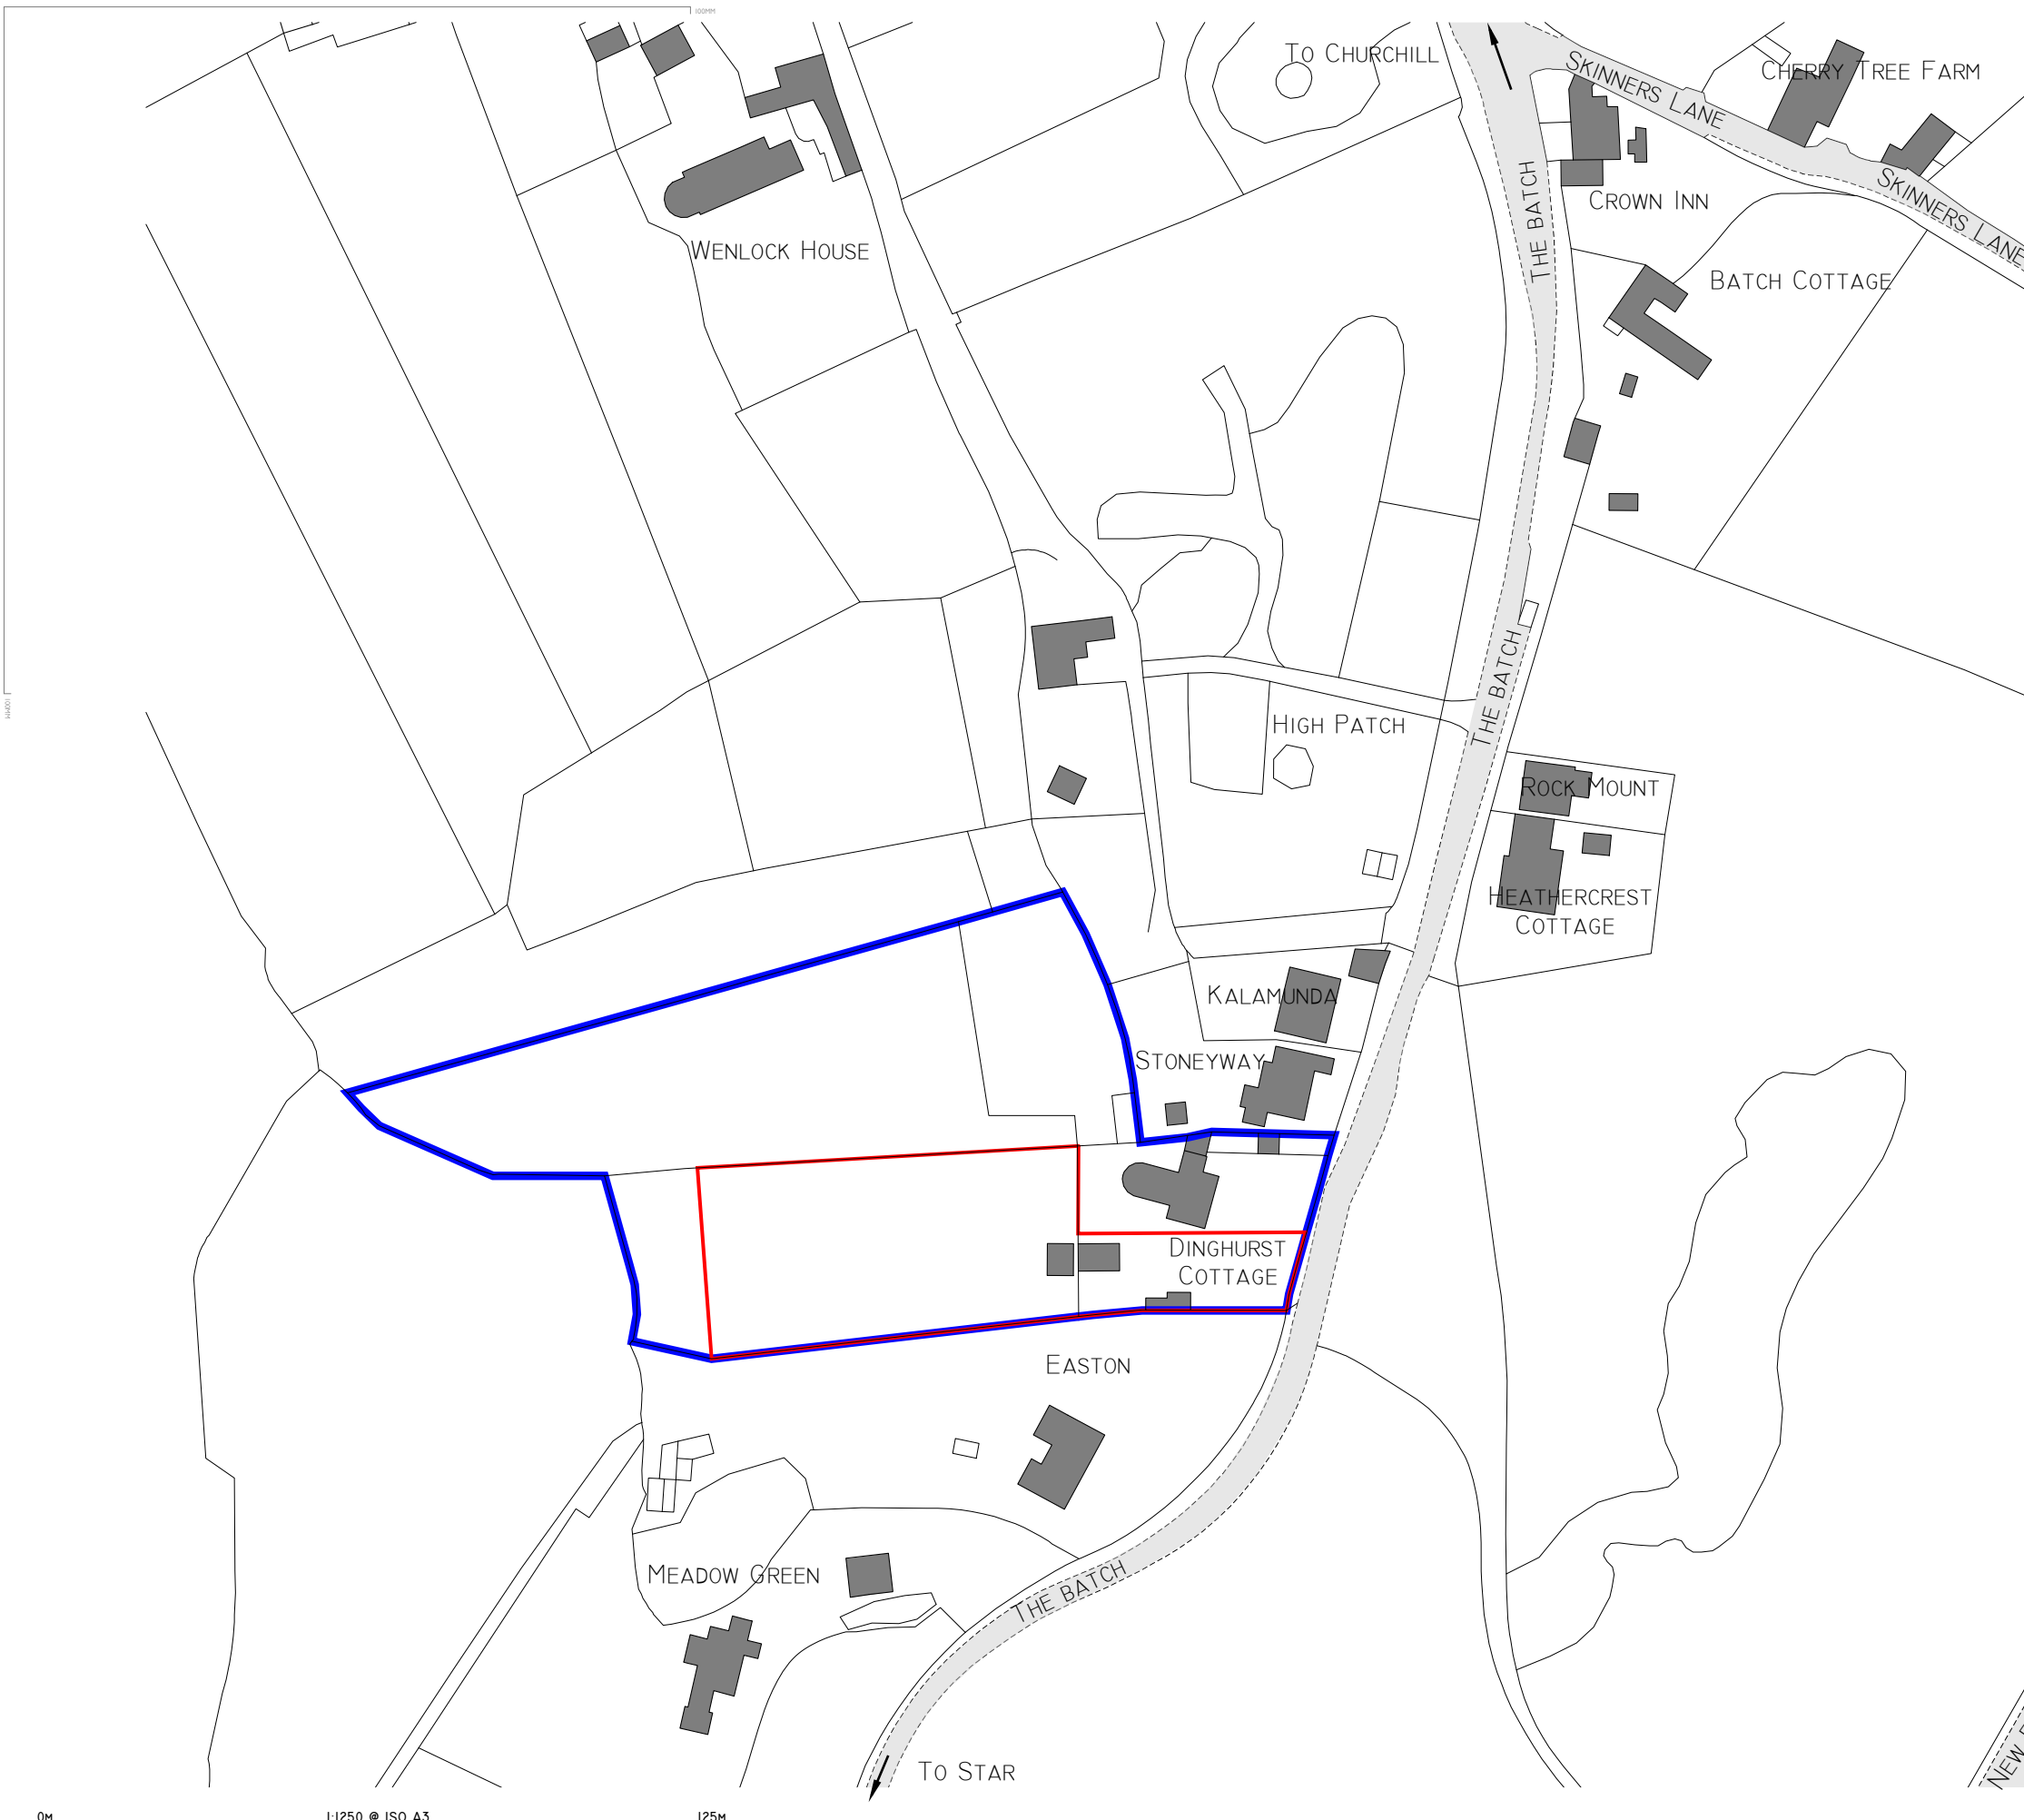



CLIENT: MR AND MRS MURPHY
 PROJECT REF: EA091614
 PROJECT: MENAGE
 LOCATION: DINGHURST COTTAGE, THE BATCH, CHURCHILL, WINSCOMBE, BS25 5PP.

OS GRID REF: ST 44488 59400

TITLE: SITE LOCATION PLAN - 1:1250
 SCALE: 1:1250 @ ISO.A3
 PUBLISHED: 27/03/2024
 MODIFIED: 18/03/2024
 DRAWN BY: AP
 CHECKED BY: LR

NOTES:
 LOCATION & BLOCK PLANS CONTAIN DATA SOURCED FROM ORDNANCE SURVEY:
 © 2024 CROWN COPYRIGHT AND DATABASE RIGHTS OS 100019980 & 100053143
 UNLESS OTHERWISE STATED, WHERE SHOWN, EXISTING TREE CANOPY AND
 VEGETATION IS TRANSLATED FROM SITE PHOTOGRAMMETRY. WHILE EVERY CARE HAS
 BEEN TAKEN TO CORRELATE DATA SOURCES, LANDSCAPING FEATURES SHOULD BE
 SOLELY CONSIDERED INDICATIVE OF COVERAGE & SPREAD AT THE DATE OF SURVEY.

KEY:
 LAND OWNED
 SITE BOUNDARY

SITE LOCATION PLAN - 1:1250

BONDSTONES

VERSION: DRAFT
PLA-001

Regulated by **RICS**
Take Notice: These Drawings are project-specific and produced based on the agreed brief for the named client's benefit only and are subject to future revisions and updates. Copyright of these designs and drawings remains with Bondstones. The responsibility of using the latest version of the drawings lies with the user. Where planning permission is necessary, the contractor must verify that full consent has been granted. The drawings represent initial design concepts and are not intended to serve as definitive technical or construction documents unless clearly stated. Their use or modification for any other project or construction purposes without written approval absolves Bondstones of all liabilities arising from such usage. Complying with current Building Regulations and other relevant requirements is the contractor's responsibility during subsequent stages. All contents are prepared based on available site information. Bondstones is not liable for discrepancies arising from unforeseen or undisclosed site conditions. All dimensions must be verified on-site prior to commencing any work related to the project. Drawings must not be reproduced, enlarged or copied as scaling errors may arise - written dimensions only to be followed. The drawings and designs may not be duplicated or reproduced without our written consent. If in doubt, Ask!

+44 (0) 1823 210610
 www.bondstones.co.uk
 enquiries@bondstones.co.uk

IF THIS TEXT IS VISIBLE (IN PAPER FORM) CHECK PRINT SCALING!



BLOCK PLAN - EXISTING - 1:500

CLIENT: MR AND MRS MURPHY
 PROJECT REF: EA091614
 PROJECT: MENAGE
 LOCATION: DINGHURST COTTAGE, THE BATCH, CHURCHILL, WINSCOMBE, BS25 5PP.

TITLE: BLOCK PLAN - EXISTING - 1:500
 SCALE: 1:500 @ ISO.A3

PUBLISHED: 27/03/2024
 MODIFIED: 18/03/2024
 DRAWN BY: AP
 CHECKED BY: LR
 OS GRID REF: ST 44488 59400

NOTES: LOCATION & BLOCK PLANS CONTAIN DATA SOURCED FROM ORDNANCE SURVEY:
 © 2024 CROWN COPYRIGHT AND DATABASE RIGHTS OS 100019980 & 100053143

UNLESS OTHERWISE STATED, WHERE SHOWN, EXISTING TREE CANOPY AND VEGETATION IS TRANSLATED FROM SITE PHOTOGRAMMETRY. WHILE EVERY CARE HAS BEEN TAKEN TO CORRELATE DATA SOURCES, LANDSCAPING FEATURES SHOULD BE SOLELY CONSIDERED INDICATIVE OF COVERAGE & SPREAD AT THE DATE OF SURVEY.

KEY:

+44 (0) 1823 210610

BONDSTONES®

VERSION: DRAFT
 PLA-002

Regulated by RICS
Take Notice: These Drawings are project-specific and produced based on the agreed brief for the named client's benefit only and are subject to future revisions and updates. Copyright of these designs and drawings remains with Bondstones. The responsibility of using the latest version of the drawings lies with the user. Where planning permission is necessary, the contractor must verify that full consent has been granted. The drawings represent initial design concepts and are not intended to serve as definitive technical or construction documents unless clearly stated. Their use or modification for any other project or construction purposes without written approval absolves Bondstones of all liabilities arising from such usage. Complying with current Building Regulations and other relevant requirements is the contractor's responsibility during subsequent stages. All contents are prepared based on available site information. Bondstones is not liable for discrepancies arising from unforeseen or undisclosed site conditions. All dimensions must be verified on-site prior to commencing any work related to the project. Drawings must not be reproduced, enlarged or copied as scaling errors may arise - written dimensions only to be followed. The drawings and designs may not be duplicated or reproduced without our written consent. If in doubt; Ask!

www.bondstones.co.uk
 enquiries@bondstones.co.uk



CLIENT: MR AND MRS MURPHY
 PROJECT REF: EA091614
 PROJECT: MENAGE
 LOCATION: DINGHURST COTTAGE, THE BATCH, CHURCHILL, WINSCOMBE, BS25 5PP.

TITLE: BLOCK PLAN - PROPOSED - 1:500
 SCALE: 1:500 @ ISO.A3

PUBLISHED: 27/03/2024
 MODIFIED: 18/03/2024
 DRAWN BY: AP
 CHECKED BY: LR
 OS GRID REF: ST 44488 59400

NOTES: LOCATION & BLOCK PLANS CONTAIN DATA SOURCED FROM ORDNANCE SURVEY: © 2024 CROWN COPYRIGHT AND DATABASE RIGHTS OS 100019980 & 100053143
 UNLESS OTHERWISE STATED, WHERE SHOWN, EXISTING TREE CANOPY AND VEGETATION IS TRANSLATED FROM SITE PHOTOGRAMMETRY. WHILE EVERY CARE HAS BEEN TAKEN TO CORRELATE DATA SOURCES, LANDSCAPING FEATURES SHOULD BE SOLELY CONSIDERED INDICATIVE OF COVERAGE & SPREAD AT THE DATE OF SURVEY.

KEY:

+44 (0) 1823 210610

BONDSTONES®

VERSION: DRAFT
 PLA-003

Regulated by RICS
Take Notice: These Drawings are project-specific and produced based on the agreed brief for the named client's benefit only and are subject to future revisions and updates. Copyright of these designs and drawings remains with Bondstones. The responsibility of using the latest version of the drawings lies with the user. Where planning permission is necessary, the contractor must verify that full consent has been granted. The drawings represent initial design concepts and are not intended to serve as definitive technical or construction documents unless clearly stated. Their use or modification for any other project or construction purposes without written approval absolves Bondstones of all liabilities arising from such usage. Complying with current Building Regulations and other relevant requirements is the contractor's responsibility during subsequent stages. All contents are prepared based on available site information. Bondstones is not liable for discrepancies arising from unforeseen or undisclosed site conditions. All dimensions must be verified on-site prior to commencing any work related to the project. Drawings must not be reproduced, enlarged or copied as scaling errors may arise - written dimensions only to be followed. The drawings and designs may not be duplicated or reproduced without our written consent. If in doubt, Ask!

www.bondstones.co.uk
 enquiries@bondstones.co.uk



LANDSCAPING AND BNG PLAN

CLIENT: MR AND MRS MURPHY
 PROJECT REF: EA091614
 PROJECT: MENAGE
 LOCATION: DINGHURST COTTAGE, THE BATCH, CHURCHILL, WINSCOMBE, BS25 5PP.
 TITLE: LANDSCAPING AND BNG PLAN
 SCALE: 1:500 @ ISO.A3

PUBLISHED: 27/03/2024
 MODIFIED: 18/03/2024
 DRAWN BY: AP
 CHECKED BY: LR
 OS GRID REF: ST 44488 59400

NOTES: LOCATION & BLOCK PLANS CONTAIN DATA SOURCED FROM ORDNANCE SURVEY:
 © 2024 CROWN COPYRIGHT AND DATABASE RIGHTS OS 100019980 & 100053143
 UNLESS OTHERWISE STATED, WHERE SHOWN, EXISTING TREE CANOPY AND VEGETATION IS TRANSLATED FROM SITE PHOTOGRAMMETRY. WHILE EVERY CARE HAS BEEN TAKEN TO CORRELATE DATA SOURCES, LANDSCAPING FEATURES SHOULD BE SOLELY CONSIDERED INDICATIVE OF COVERAGE & SPREAD AT THE DATE OF SURVEY.
 KEY:

+44 (0) 1823 210610

BONDSTONES®

VERSION: DRAFT

PLA-004

Regulated by RICS
Take Notice: These Drawings are project-specific and produced based on the agreed brief for the named client's benefit only and are subject to future revisions and updates. Copyright of these designs and drawings remains with Bondstones. The responsibility of using the latest version of the drawings lies with the user. Where planning permission is necessary, the contractor must verify that full consent has been granted. The drawings represent initial design concepts and are not intended to serve as definitive technical or construction documents unless clearly stated. Their use or modification for any other project or construction purposes without written approval absolves Bondstones of all liabilities arising from such usage. Complying with current Building Regulations and other relevant requirements is the contractor's responsibility during subsequent stages. All contents are prepared based on available site information. Bondstones is not liable for discrepancies arising from unforeseen or undisclosed site conditions. All dimensions must be verified on-site prior to commencing any work related to the project. Drawings must not be reproduced, enlarged or copied as scaling errors may arise - written dimensions only to be followed. The drawings and designs may not be duplicated or reproduced without our written consent. If in doubt; Ask!

www.bondstones.co.uk
 enquiries@bondstones.co.uk



CLIENT: MR AND MRS MURPHY
PROJECT REF: EA091614
PROJECT: MENAGE
LOCATION: DINGHURST COTTAGE, THE BATCH, CHURCHILL, WINSCOMBE, BS25 5PP.
TITLE: CUT AND FILL PLAN
SCALE: 1:500 @ ISO.A3

PUBLISHED: 27/03/2024
MODIFIED: 18/03/2024
DRAWN BY: AP
CHECKED BY: LR
OS GRID REF: ST 44488 59400

NOTES: LOCATION & BLOCK PLANS CONTAIN DATA SOURCED FROM ORDNANCE SURVEY: © 2024 CROWN COPYRIGHT AND DATABASE RIGHTS OS 100019980 & 100053143
 UNLESS OTHERWISE STATED, WHERE SHOWN, EXISTING TREE CANOPY AND VEGETATION IS TRANSLATED FROM SITE PHOTOGRAMMETRY. WHILE EVERY CARE HAS BEEN TAKEN TO CORRELATE DATA SOURCES, LANDSCAPING FEATURES SHOULD BE SOLELY CONSIDERED INDICATIVE OF COVERAGE & SPREAD AT THE DATE OF SURVEY.
KEY:

+44 (0) 1823 210610


BONDSTONES

VERSION: DRAFT

PLA-005

Regulated by **RICS**
Take Notice: These Drawings are project-specific and produced based on the agreed brief for the named client's benefit only and are subject to future revisions and updates. Copyright of these designs and drawings remains with Bondstones. The responsibility of using the latest version of the drawings lies with the user. Where planning permission is necessary, the contractor must verify that full consent has been granted. The drawings represent initial design concepts and are not intended to serve as definitive technical or construction documents unless clearly stated. Their use or modification for any other project or construction purposes without written approval absolves Bondstones of all liabilities arising from such usage. Complying with current Building Regulations and other relevant requirements is the contractor's responsibility during subsequent stages. All contents are prepared based on available site information. Bondstones is not liable for discrepancies arising from unforeseen or undisclosed site conditions. All dimensions must be verified on-site prior to commencing any work related to the project. Drawings must not be reproduced, enlarged or copied as scaling errors may arise - written dimensions only to be followed. The drawings and designs may not be duplicated or reproduced without our written consent. If in doubt; Ask!

www.bondstones.co.uk
enquiries@bondstones.co.uk

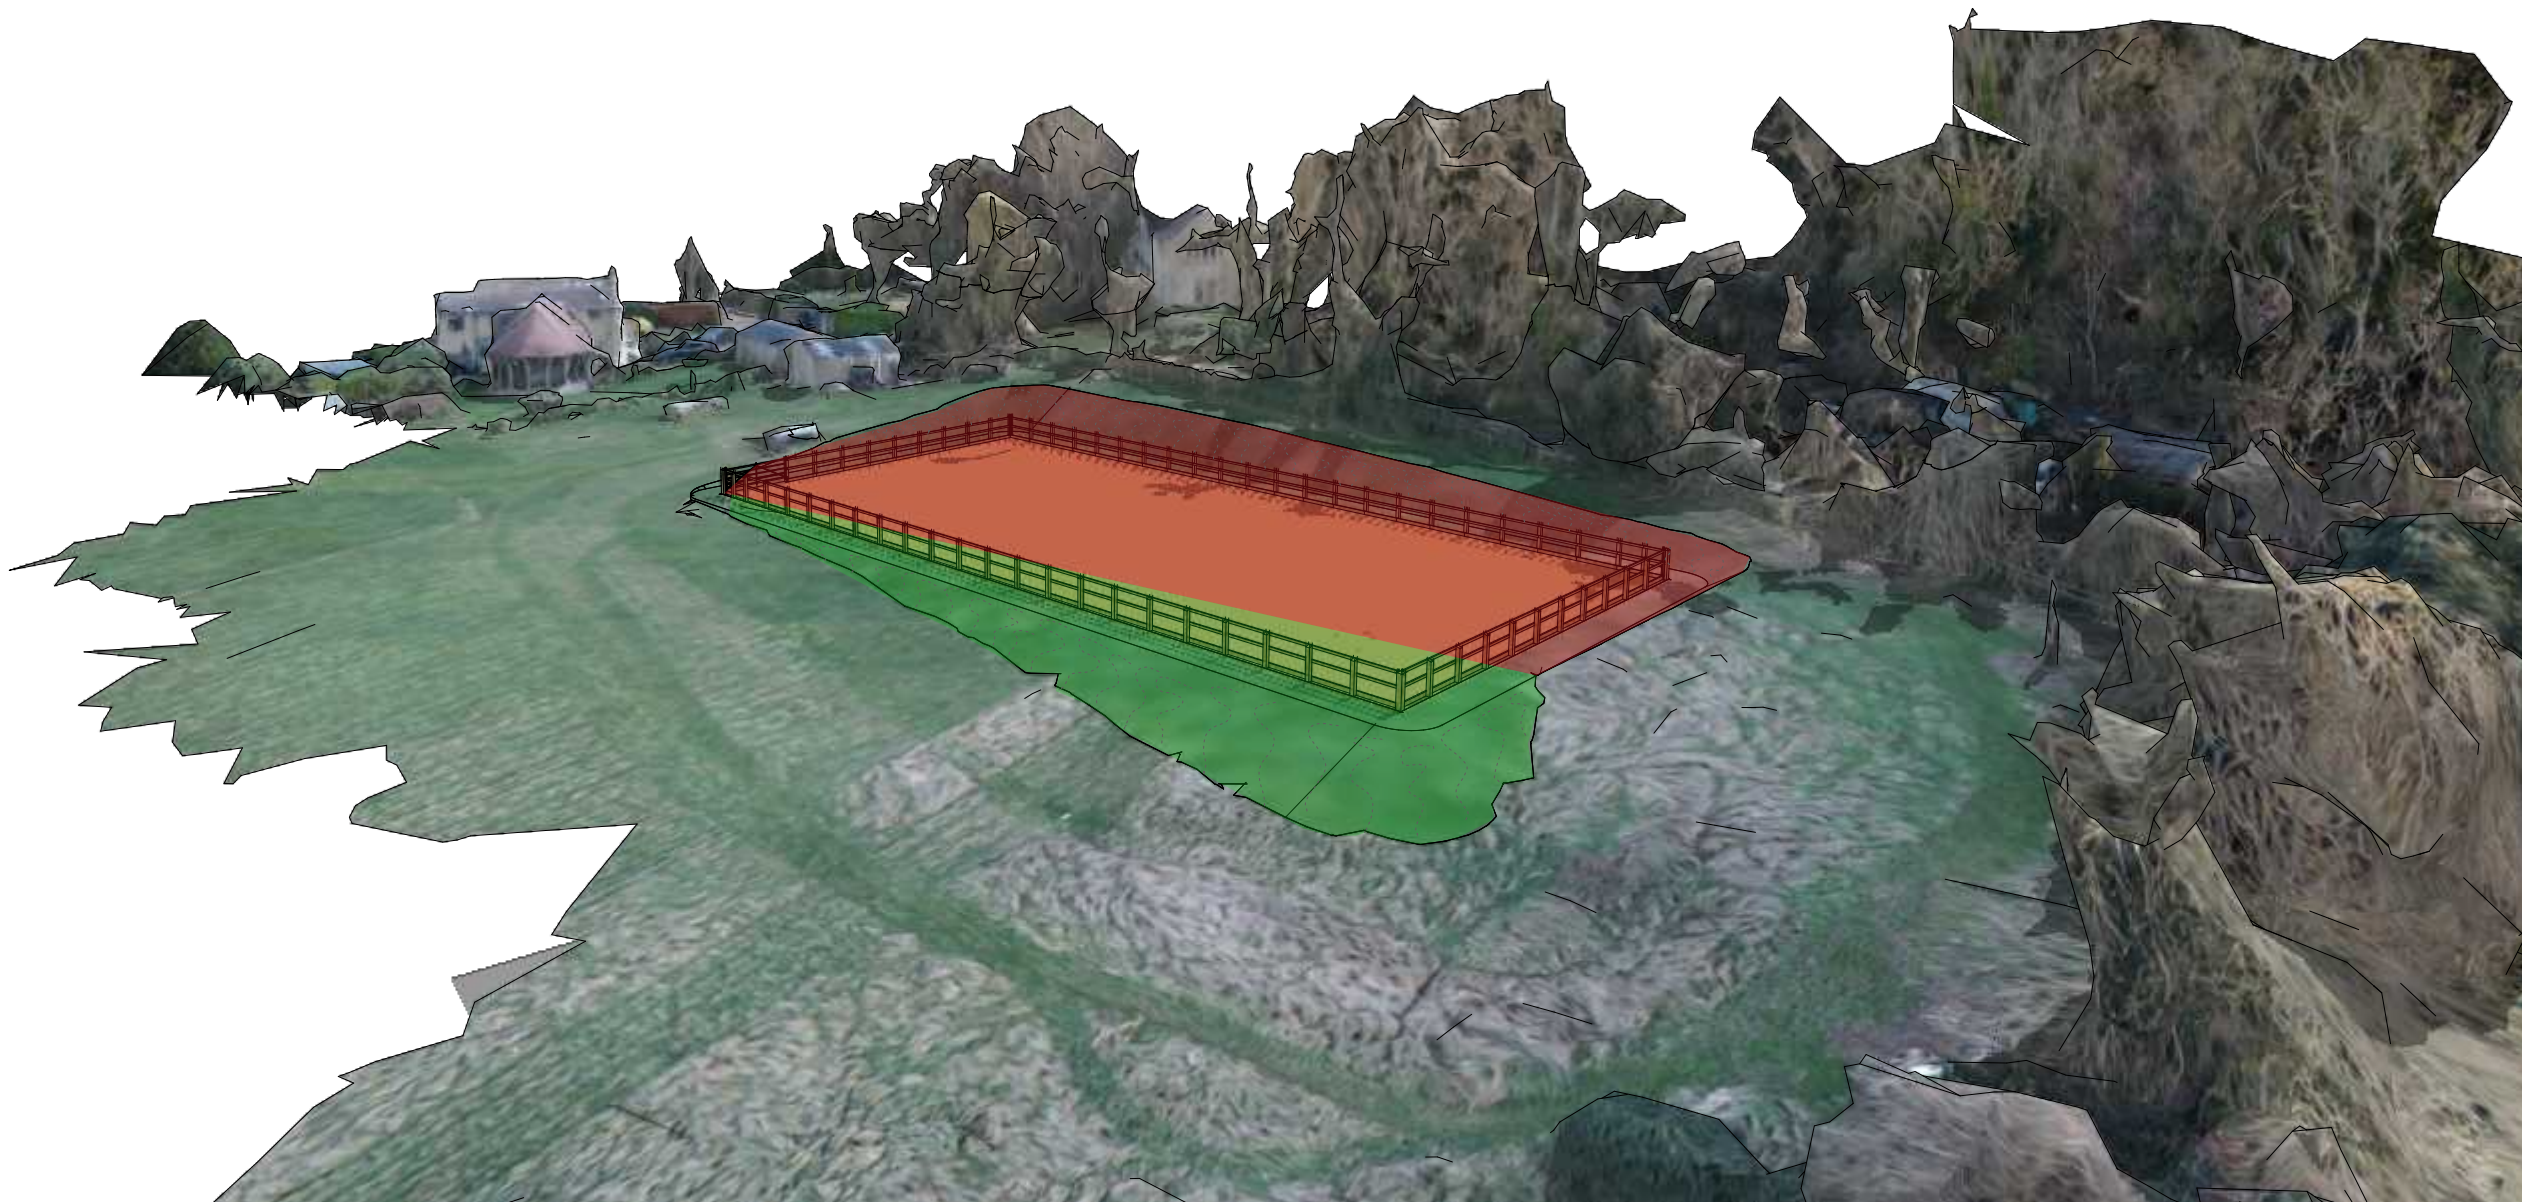

CUT AND FILL PERSPECTIVE

CLIENT: MR AND MRS MURPHY

PROJECT REF: EA091614

PROJECT: MENAGE

LOCATION: DINGHURST COTTAGE, THE BATCH, CHURCHILL, WINSCOMBE, BS25 5PP.

TITLE: CUT AND FILL PERSPECTIVE

SCALE: N.T.S.

PUBLISHED: 27/03/2024

MODIFIED: 18/03/2024

DRAWN BY: AP

CHECKED BY: LR

OS GRID REF: ST 44488 59400

NOTES: UNLESS OTHERWISE STATED, IF / WHERE SHOWN, EXISTING VEGETATION IS TRANSLATED FROM SITE PHOTOGRAMMETRY. WHILE EVERY CARE HAS BEEN TAKEN TO CORRELATE DATA SOURCES, LANDSCAPING FEATURES / VEGETATION SHOULD BE SOLELY CONSIDERED REPRESENTATIVE OF COVERAGE & SPREAD AT THE DATE OF SURVEY. PLEASE REFER TO LANDSCAPING PLANS FOR DETAILS OF PROPOSED PLANTING AND LANDSCAPING. ANY ILLUSTRATIVE VEGETATION INDICATED IS PROVIDED FOR ARTISTIC PURPOSES ONLY.

KEY:

+44 (0) 1823 210610

BONDSTONES®

VERSION: DRAFT


PLA-006



Take Notice: These Drawings are project-specific and produced based on the agreed brief for the named client's benefit only and are subject to future revisions and updates. Copyright of these designs and drawings remains with Bondstones. The responsibility of using the latest version of the drawings lies with the user. Where planning permission is necessary, the contractor must verify that full consent has been granted. The drawings represent initial design concepts and are not intended to serve as definitive technical or construction documents unless clearly stated. Their use or modification for any other project or construction purposes without written approval absolves Bondstones of all liabilities arising from such usage. Complying with current Building Regulations and other relevant requirements is the contractor's responsibility during subsequent stages. All contents are prepared based on available site information. Bondstones is not liable for discrepancies arising from unforeseen or undisclosed site conditions. All dimensions must be verified on-site prior to commencing any work related to the project. Drawings must not be reproduced, enlarged or copied as scaling errors may arise - written dimensions only to be followed. The drawings and designs may not be duplicated or reproduced without our written consent. If in doubt; Ask!

www.bondstones.co.uk
enquiries@bondstones.co.uk

**PROPOSED MANEGE -
SURFACE CROSS SECTION
(1:50)**

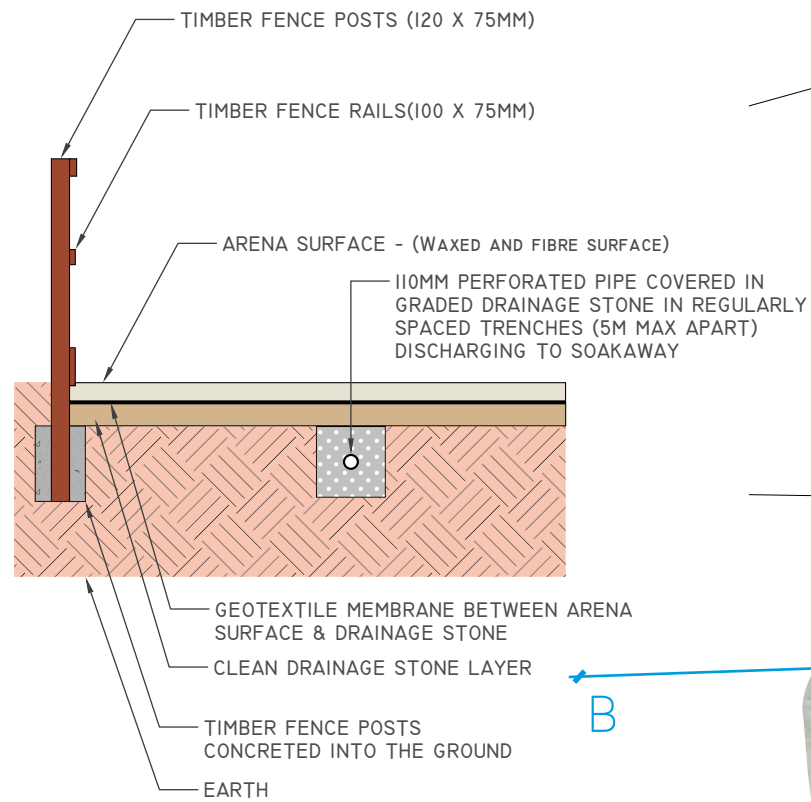

0M 1:500 @ ISO A3 50M

CLIENT: MR AND MRS MURPHY
 PROJECT REF: EA091614
 PROJECT: MENAGE
 LOCATION: DINGHURST COTTAGE, THE BATCH, CHURCHILL, WINSCOMBE, BS25 5PP.
 TITLE: SITE SECTION LOCATIONS
 SCALE: 1:500 @ ISO.A3

PUBLISHED: 27/03/2024
 MODIFIED: 18/03/2024
 DRAWN BY: AP
 CHECKED BY: LR
 OS GRID REF: ST 44488 59400



NOTES: LOCATION & BLOCK PLANS CONTAIN DATA SOURCED FROM ORDNANCE SURVEY: © 2024 CROWN COPYRIGHT AND DATABASE RIGHTS OS 100019980 & 100053143
 UNLESS OTHERWISE STATED, WHERE SHOWN, EXISTING TREE CANOPY AND VEGETATION IS TRANSLATED FROM SITE PHOTOGRAMMETRY. WHILE EVERY CARE HAS BEEN TAKEN TO CORRELATE DATA SOURCES, LANDSCAPING FEATURES SHOULD BE SOLELY CONSIDERED INDICATIVE OF COVERAGE & SPREAD AT THE DATE OF SURVEY.
 KEY:

+44 (0) 1823 210610

BONDSTONES

VERSION: DRAFT

PLA-007

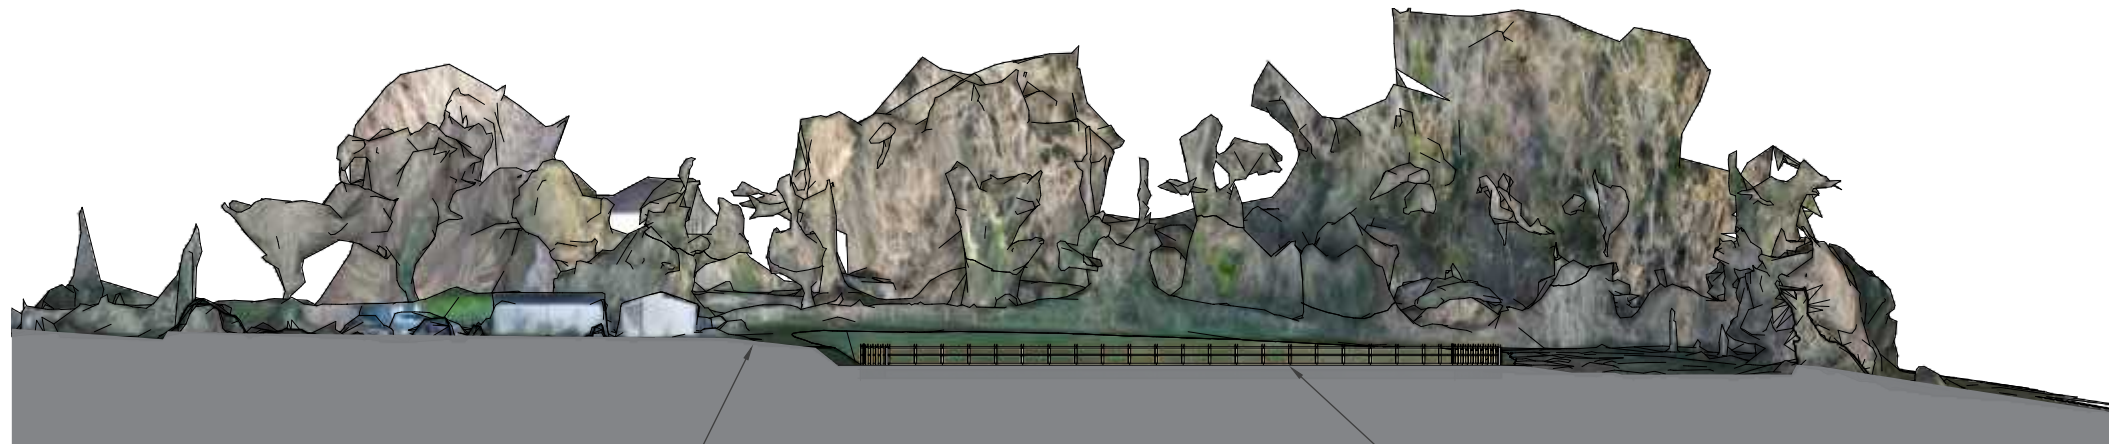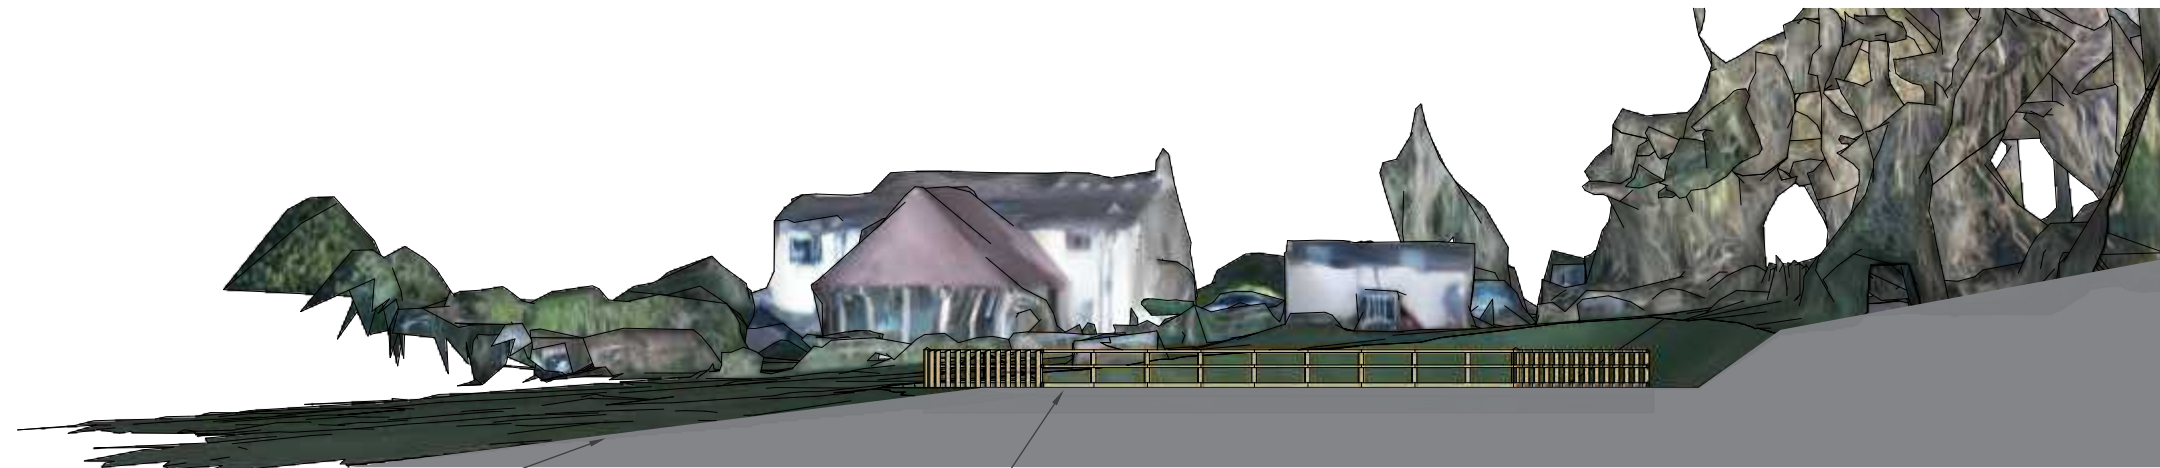

SITE SECTIONS

CLIENT: MR AND MRS MURPHY

PROJECT REF: EA091614

PROJECT: MENAGE

LOCATION: DINGHURST COTTAGE, THE BATCH, CHURCHILL, WINSCOMBE, BS25 5PP.

TITLE: SITE SECTIONS

SCALE:

PUBLISHED: 27/03/2024

MODIFIED: 18/03/2024

DRAWN BY: AP

CHECKED BY: LR

OS GRID REF: ST 44488 59400

NOTES:

KEY:

+44 (0) 1823 210610

BONDSTONES


VERSION: DRAFT

PLA-008



Take Notice: These Drawings are project-specific and produced based on the agreed brief for the named client's benefit only and are subject to future revisions and updates. Copyright of these designs and drawings remains with Bondstones. The responsibility of using the latest version of the drawings lies with the user. Where planning permission is necessary, the contractor must verify that full consent has been granted. The drawings represent initial design concepts and are not intended to serve as definitive technical or construction documents unless clearly stated. Their use or modification for any other project or construction purposes without written approval absolves Bondstones of all liabilities arising from such usage. Complying with current Building Regulations and other relevant requirements is the contractor's responsibility during subsequent stages. All contents are prepared based on available site information. Bondstones is not liable for discrepancies arising from unforeseen or undisclosed site conditions. All dimensions must be verified on-site prior to commencing any work related to the project. Drawings must not be reproduced, enlarged or copied as scaling errors may arise - written dimensions only to be followed. The drawings and designs may not be duplicated or reproduced without our written consent. If in doubt, Ask!

www.bondstones.co.uk
enquiries@bondstones.co.uk

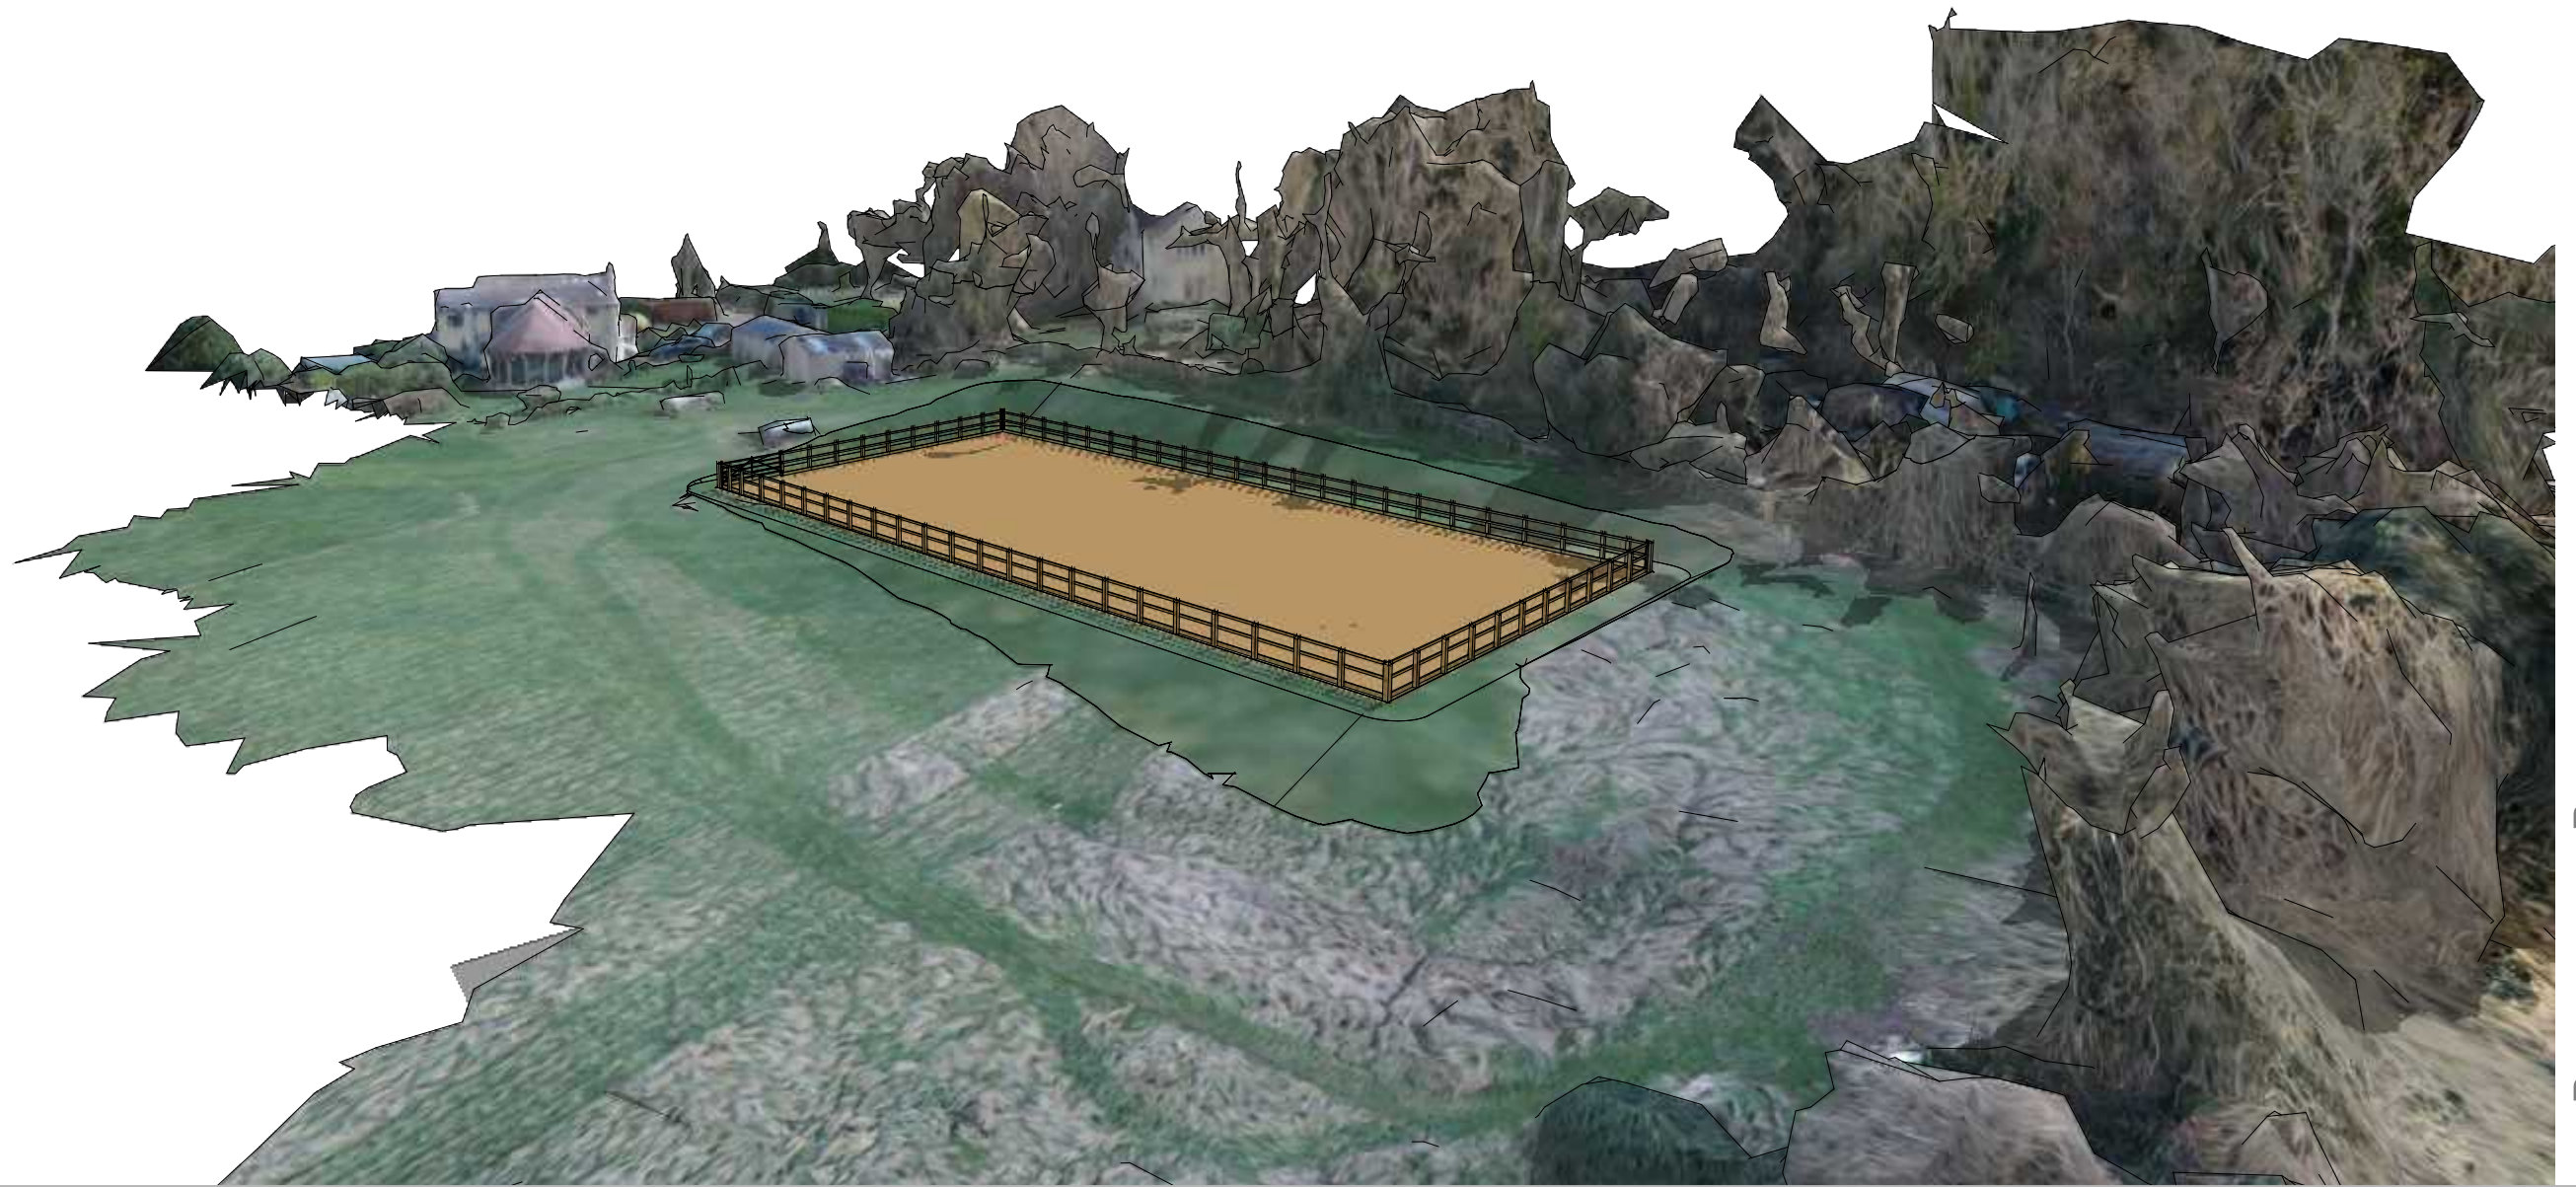

PROPOSED - PERSPECTIVES

CLIENT: MR AND MRS MURPHY

PROJECT REF: EA091614

PROJECT: MENAGE

LOCATION: DINGHURST COTTAGE, THE BATCH, CHURCHILL, WINSCOMBE, BS25 5PP.

TITLE: PROPOSED - PERSPECTIVES

SCALE: N.T.S.

PUBLISHED: 27/03/2024

MODIFIED: 18/03/2024

DRAWN BY: AP

CHECKED BY: LR

OS GRID REF: ST 44488 59400

NOTES: UNLESS OTHERWISE STATED, IF / WHERE SHOWN, EXISTING VEGETATION IS TRANSLATED FROM SITE PHOTOGRAMMETRY. WHILE EVERY CARE HAS BEEN TAKEN TO CORRELATE DATA SOURCES, LANDSCAPING FEATURES / VEGETATION SHOULD BE SOLELY CONSIDERED REPRESENTATIVE OF COVERAGE & SPREAD AT THE DATE OF SURVEY. PLEASE REFER TO LANDSCAPING PLANS FOR DETAILS OF PROPOSED PLANTING AND LANDSCAPING. ANY ILLUSTRATIVE VEGETATION INDICATED IS PROVIDED FOR ARTISTIC PURPOSES ONLY.

KEY:

+44 (0) 1823 210610

BONDSTONES®

VERSION: DRAFT

PLA-009



Take Notice: These Drawings are project-specific and produced based on the agreed brief for the named client's benefit only and are subject to future revisions and updates. Copyright of these designs and drawings remains with Bondstones. The responsibility of using the latest version of the drawings lies with the user. Where planning permission is necessary, the contractor must verify that full consent has been granted. The drawings represent initial design concepts and are not intended to serve as definitive technical or construction documents unless clearly stated. Their use or modification for any other project or construction purposes without written approval absolves Bondstones of all liabilities arising from such usage. Complying with current Building Regulations and other relevant requirements is the contractor's responsibility during subsequent stages. All contents are prepared based on available site information. Bondstones is not liable for discrepancies arising from unforeseen or undisclosed site conditions. All dimensions must be verified on-site prior to commencing any work related to the project. Drawings must not be reproduced, enlarged or copied as scaling errors may arise - written dimensions only to be followed. The drawings and designs may not be duplicated or reproduced without our written consent. If in doubt; Ask!

www.bondstones.co.uk
enquiries@bondstones.co.uk

DRAWING SET DETAILS:

THIS SET PUBLISHED: 27/03/2024
CURRENT VERSION: DRAFT
FILE NAME: EA091614 - MURPHY - DINGHURST COTTAGE - LAYOUT

DATE CREATED: 20/02/2024
PROJECT LEAD: IF
AUTHOR: AP
LATEST REVISION BY: NAME (UPDATE DOC SETUP)

THIS VERSION CHECKED BY: NOT CHECKED
DATE CHECKED: DRAFT - NOT CHECKED

NB: IF DATE CHECKED IS "NOT CHECKED" OR DATED AFTER 27/03/2024 - PLEASE CONFIRM YOU HAVE THE LATEST DESIGN REVISIONS / DRAWING ISSUE BY CONTACTING: IF

DESIGN REVISIONS:

BONDSTONES' DESIGN REVISION MANAGEMENT PROCEDURE ASSIGNS AN UPDATED REVISION "VERSION" NAME TO ALL DRAWINGS WITHIN A DRAWING SET. DRAWINGS SHOULD BE VIEWED AS PDF FILES - ON SCREEN - WHERE POSSIBLE. IF PRINTED COPIES ARE USED - PLEASE ENSURE THAT ALL DRAWINGS HAVE THE SAME VERSION REFERENCE (THIS IS LOCATED AT THE BOTTOM RIGHT CORNER OF EACH SHEET) AND PLEASE CHECK PRINTED SCALE AGAINST THE 100 X 100MM REFERENCE PROVIDED (TOP LEFT CORNER). IF ANY ERRORS OR OMISSIONS ARE FOUND - OR IF ANY QUESTIONS ARISE - PLEASE CONTACT BONDSTONES IMMEDIATELY.

NOTE MINOR REVISIONS (E.G. MINOR TYPOGRAPHIC CORRECTIONS OR SIMILAR) WILL NOT AUTOMATICALLY RESULT IN A REVISED DRAWING SET ISSUE. PLEASE CONTACT BONDSTONES TO CONFIRM / REQUEST THE LATEST DRAWING SET.

VERSION: DRAFT
DATE: 20/02/2024
REVISION MADE BY: INITIALS

REVISIONS MADE:
N/A - DRAFT DRAWING SET CREATED.

VERSION: ISSUE
DATE: DD/MM/YYYY
REVISION MADE BY: INITIALS

REVISIONS MADE:
N/A - FIRST ISSUE

CLIENT:	MR AND MRS MURPHY	PUBLISHED:	27/03/2024	NOTES:
PROJECT REF:	EA091614	MODIFIED:	18/03/2024	
PROJECT:	MENAGE			
LOCATION:	DINGHURST COTTAGE, THE BATCH, CHURCHILL, WINSCOMBE, BS25 5PP.	DRAWN BY:	AP	
		CHECKED BY:	LR	KEY:
TITLE:	REVISION LOG			
SCALE:	N/A	OS GRID REF:	ST 44488 59400	

+44 (0) 1823 210610

BONDSTONES[®]

VERSION: DRAFT

REVISION LOG



Take Notice: These Drawings are project-specific and produced based on the agreed brief for the named client's benefit only and are subject to future revisions and updates. Copyright of these designs and drawings remains with Bondstones. The responsibility of using the latest version of the drawings lies with the user. Where planning permission is necessary, the contractor must verify that full consent has been granted. The drawings represent initial design concepts and are not intended to serve as definitive technical or construction documents unless clearly stated. Their use or modification for any other project or construction purposes without written approval absolves Bondstones of all liabilities arising from such usage. Complying with current Building Regulations and other relevant requirements is the contractor's responsibility during subsequent stages. All contents are prepared based on available site information. Bondstones is not liable for discrepancies arising from unforeseen or undisclosed site conditions. All dimensions must be verified on-site prior to commencing any work related to the project. Drawings must not be reproduced, enlarged or copied as scaling errors may arise - written dimensions only to be followed. The drawings and designs may not be duplicated or reproduced without our written consent. If in doubt; Ask!

www.bondstones.co.uk
enquiries@bondstones.co.uk

BONDSTONES®

© 2024 BONDSTONES 1990 LTD - ALL RIGHTS RESERVED

+44 (0) 1823 210610
www.bondstones.co.uk
enquiries@bondstones.co.uk

