



Existing Plan -Front Access

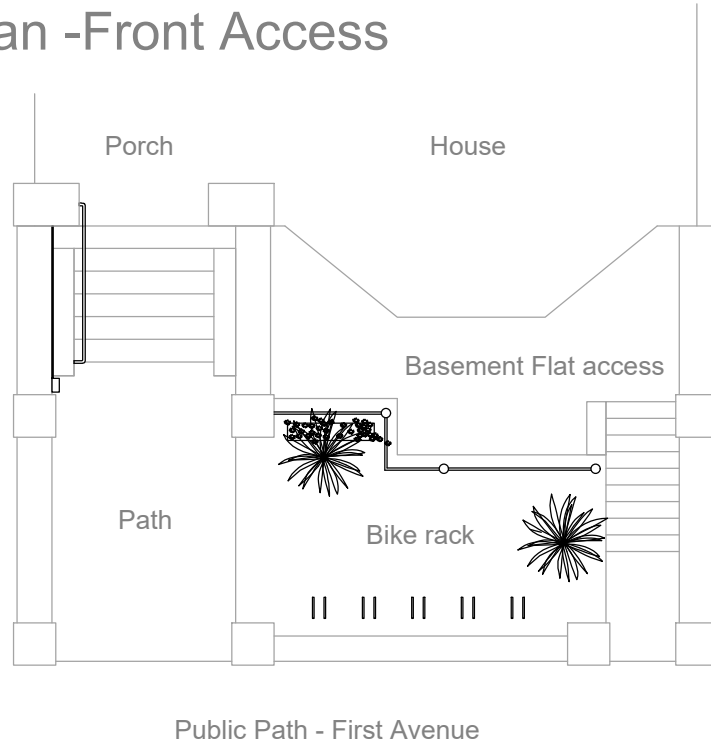

Proposed Plan -Front Access

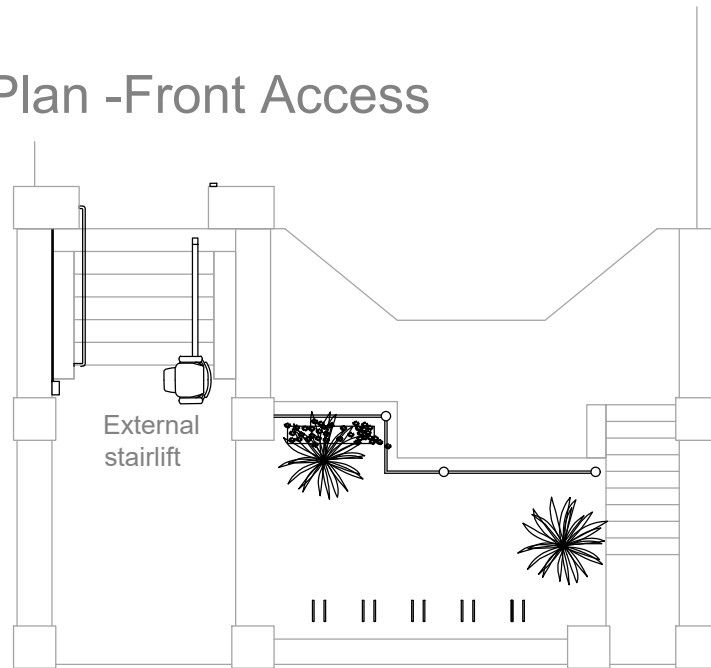

Date 01.02.2024	Address Flat 2, 21 First Avenue Hove BN3 2FH	
Drawn by Melissa Greener		
Revision	Disabled Facilities Grant Team Brighton & Hove City Council Hove Town Hall, Norton Road, Hove BN3 3BQ	212/FAH/005
Scale 1:100 @ A4		