



SECTION THROUGH EXISTING FRONT STEPS

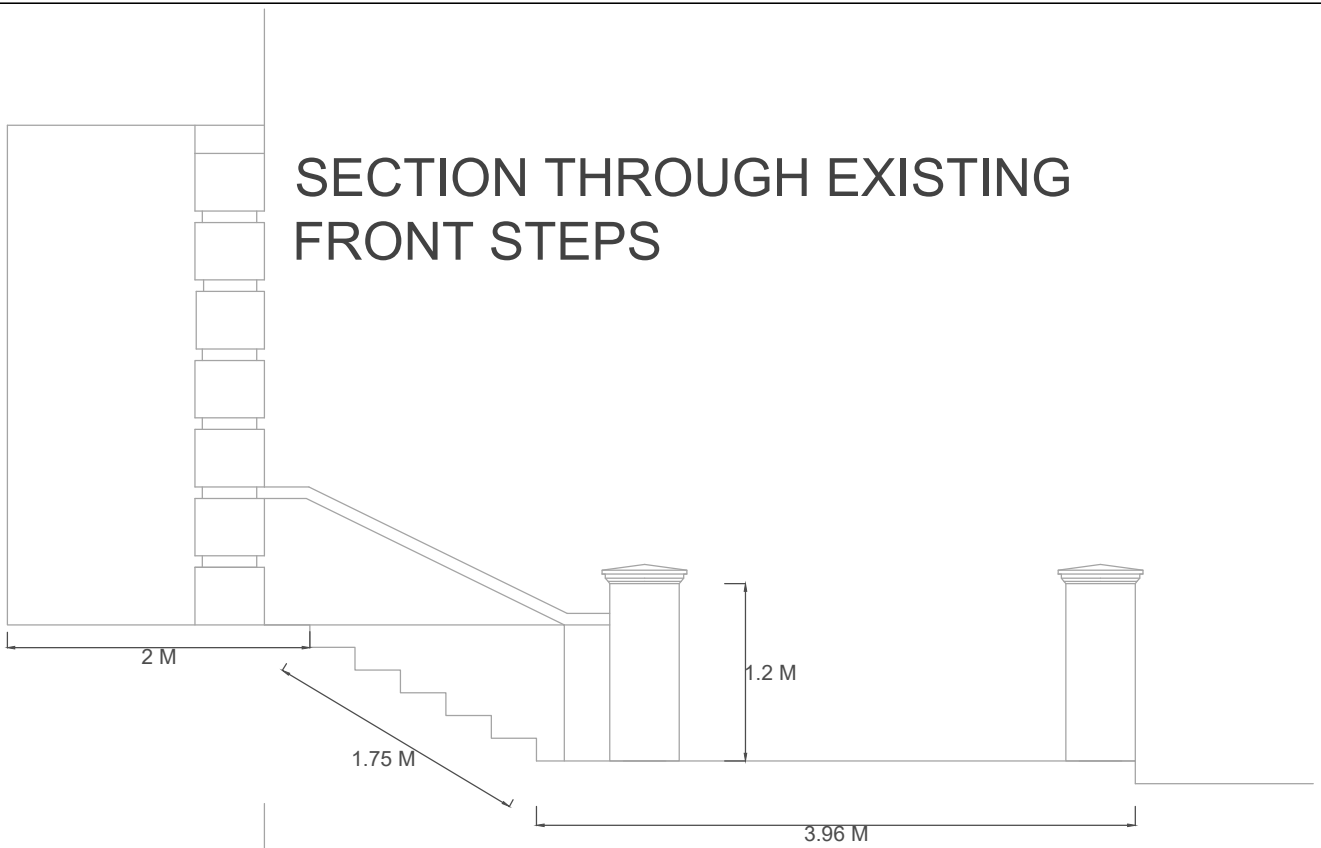

SECTION THROUGH PROPOSED FRONT STEPS

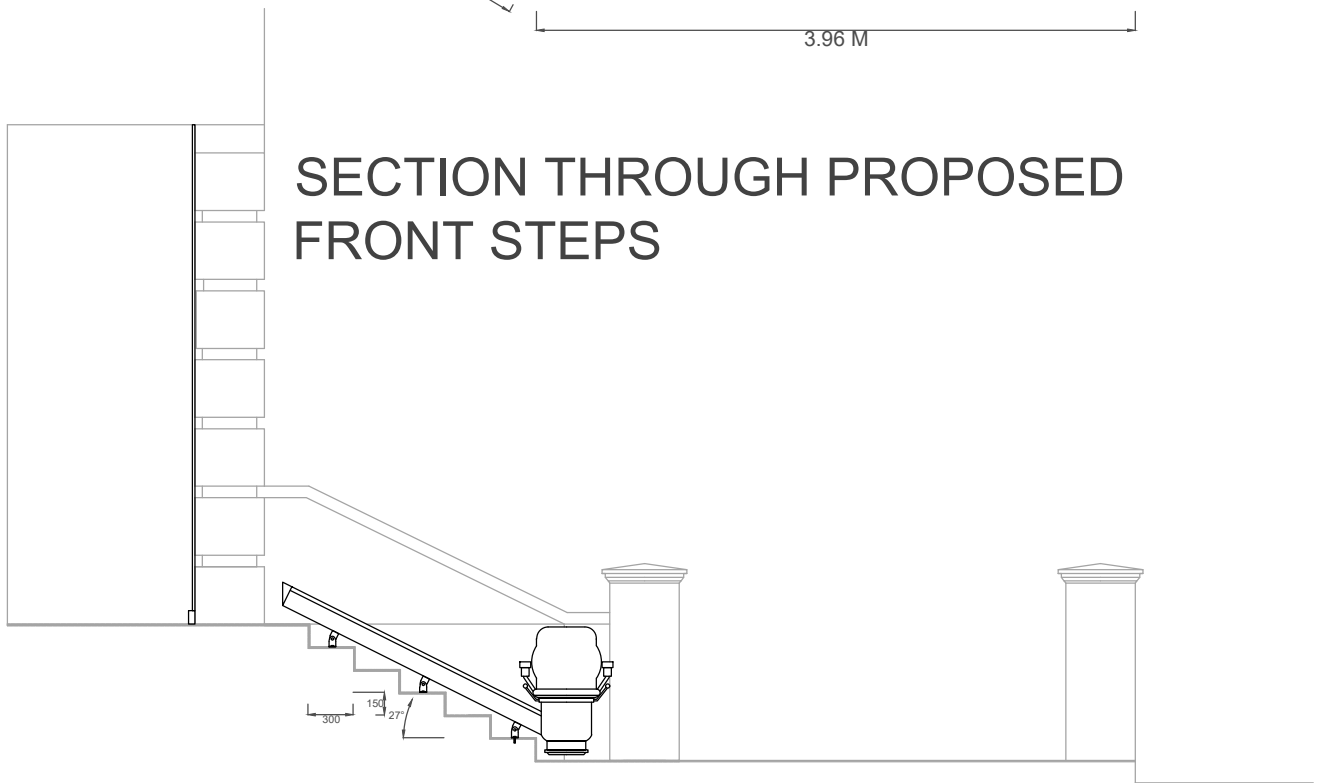

0 1 2 3 4 5

SCALE BAR 1:50

Date 29.01.24	Address Flat 2, 21 First Avenue Hove BN3 2FH	
Drawn by Melissa Greener		
Revision	Disabled Facilities Grant Team Brighton & Hove City Council Hove Town Hall, Norton Road, Hove BN3 3BQ	212/FAH/006
Scale 1:50 @ A4		