



Existing Site Section A-A 1:100

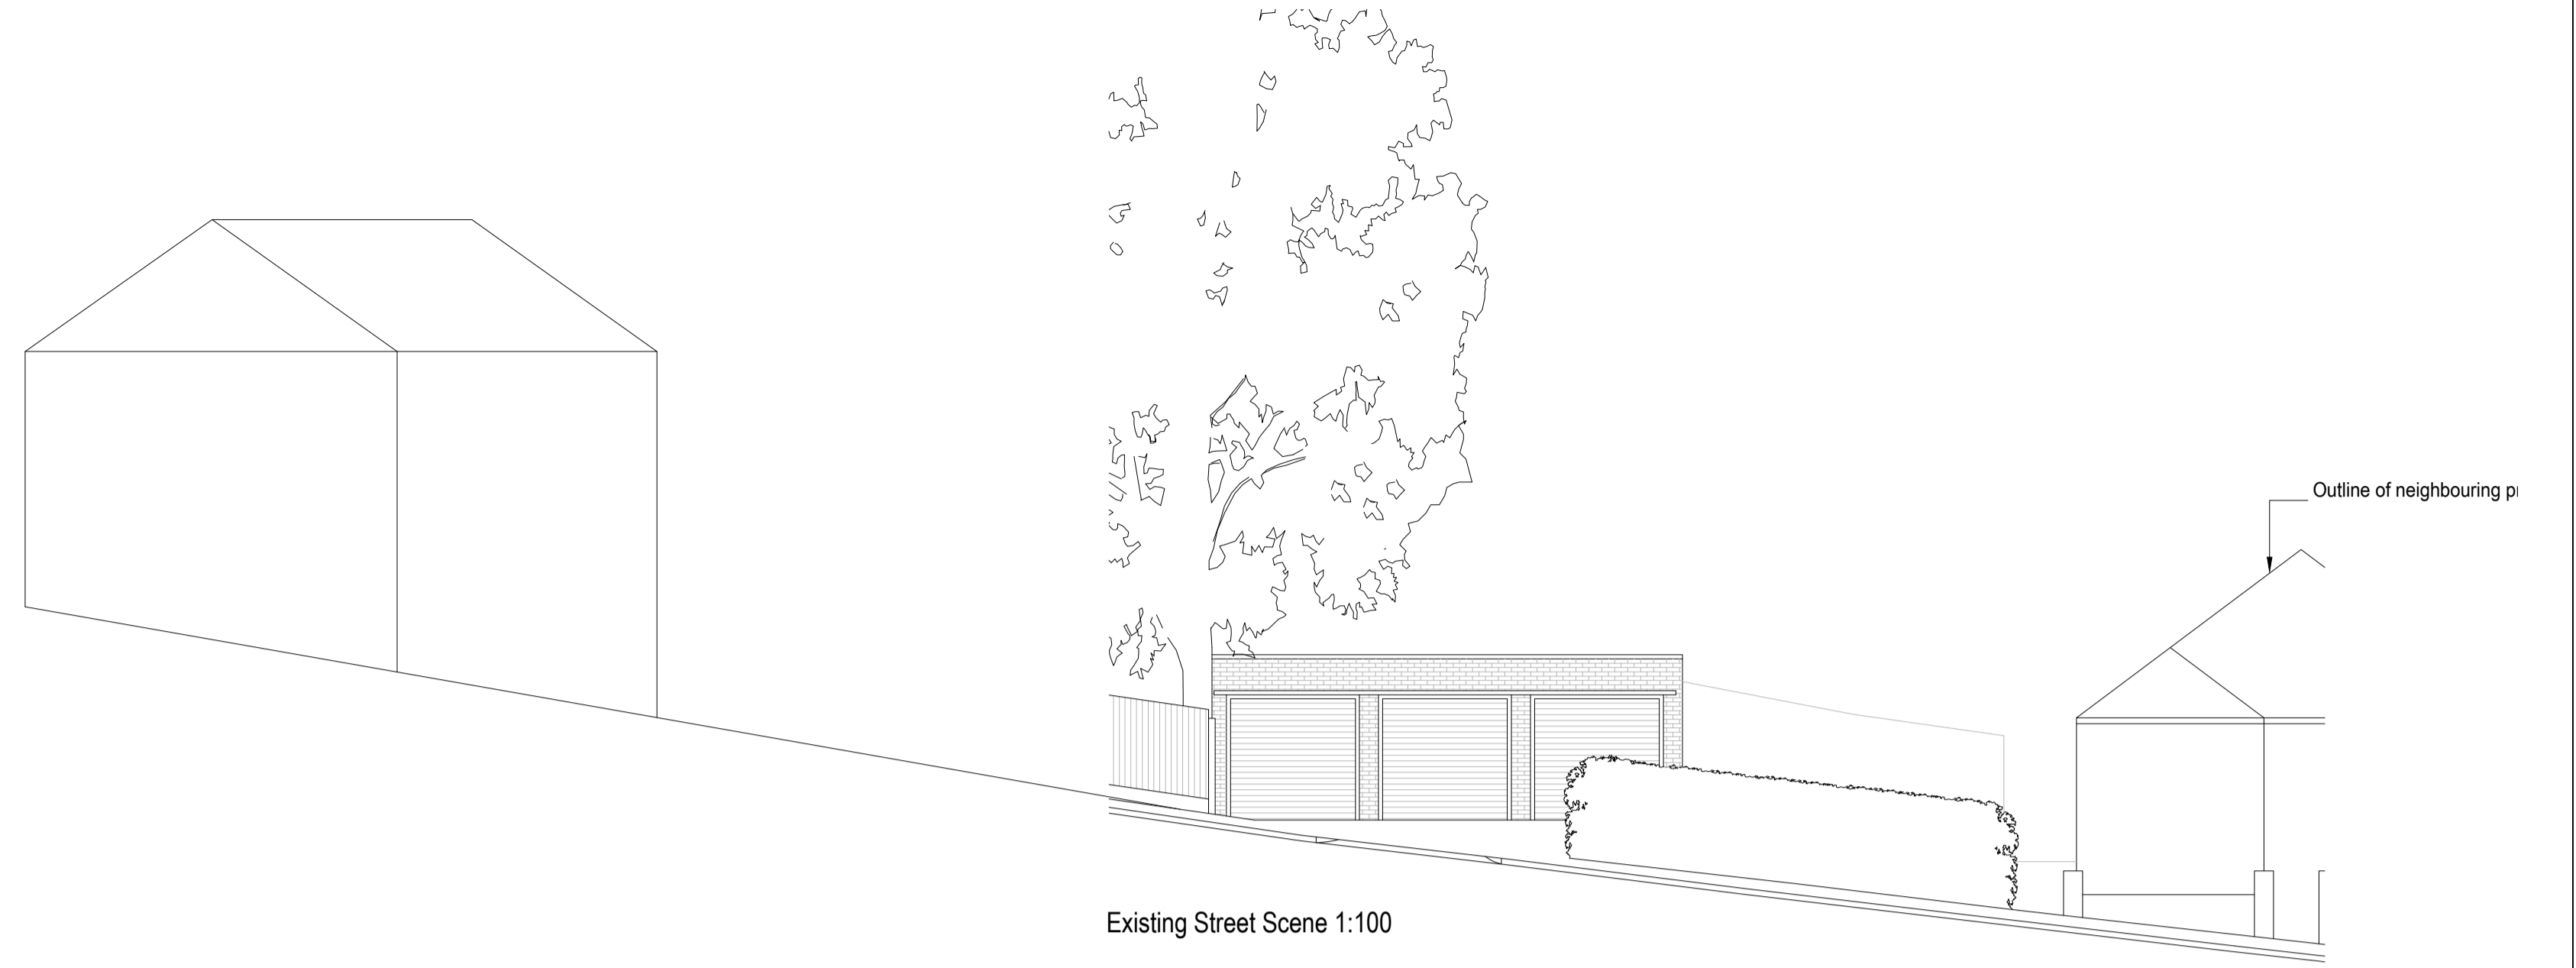

Existing Street Scene 1:100



Location plan 1:1250

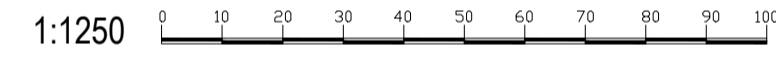

amendments
bpm Architectural Services Ltd.

client	Jon Hatley		
project	Land to the rear of 91 West field Crescent Brighton BN1 8JA		
project ref.	2917	Drawing No.	01
drawing title	Existing		
drawn by	J Boys		
date	Mar 24	scale	1:100@ A1
		www.bpmnet.co.uk info@bpmnet.co.uk	

Do not scale off drawing, check all dimensions on site before all work is commenced. All goods materials workmanship to conform with current building regs BSS and COP's.