



RED LINE BOUNDARY
 around grounds of existing
 property/ proposed site

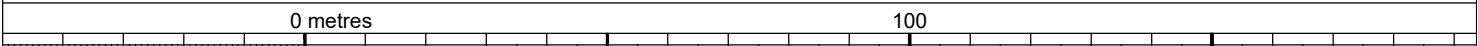

LOCATION PLAN
 Scale: 1:1250
 Crown copyright. All rights reserved. Licence number 100022432

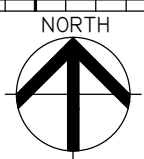

Project
3 WILLOUGHBY STREET
MUTHILL, CRIEFF
PERTSHIRE, PH5 2AB

Drawing			
LOCATION PLAN			
Drg No.		Rev.	
1437P01		-	
Date FEBRUARY 2024			
Drawn by: SB		Checked by: JD	
Scale 1:1250 @ A4			

Drawing		Drg No.	Rev.
LOCATION PLAN		1437P01	-
Date FEBRUARY 2024			
Drawn by: SB		Checked by: JD	
Scale 1:1250 @ A4			

Revision	Drawn	Checked	Date
-	-	-	-

Aberfeldy Business Park
 Dunkeld Road
ABERFELDY
 PH15 2AQ
 Tel : (01887) 820098

EÒLAS
 ARCHITECTS

Unit 1
 55 Ruthven Lane
 GLASGOW
 G12 9BG

© ALL CONTENTS COPYRIGHT
 www.eolasarchitects.com