

Roofing replaced with profiled metallic roofing and new vented ridge piece


Existing roof structure upgraded as required and insulation added between rafters with insulated plasterboard finish to ceiling


Gutters removed and reinstated with damaged areas replaced


New fascias & soffit to allow eaves ventilation of roof


New replacement glazed timber frame door and replacement frame around the new door

Repoint stonework as required, ensure any cracks in wall surface are inspected and addressed.

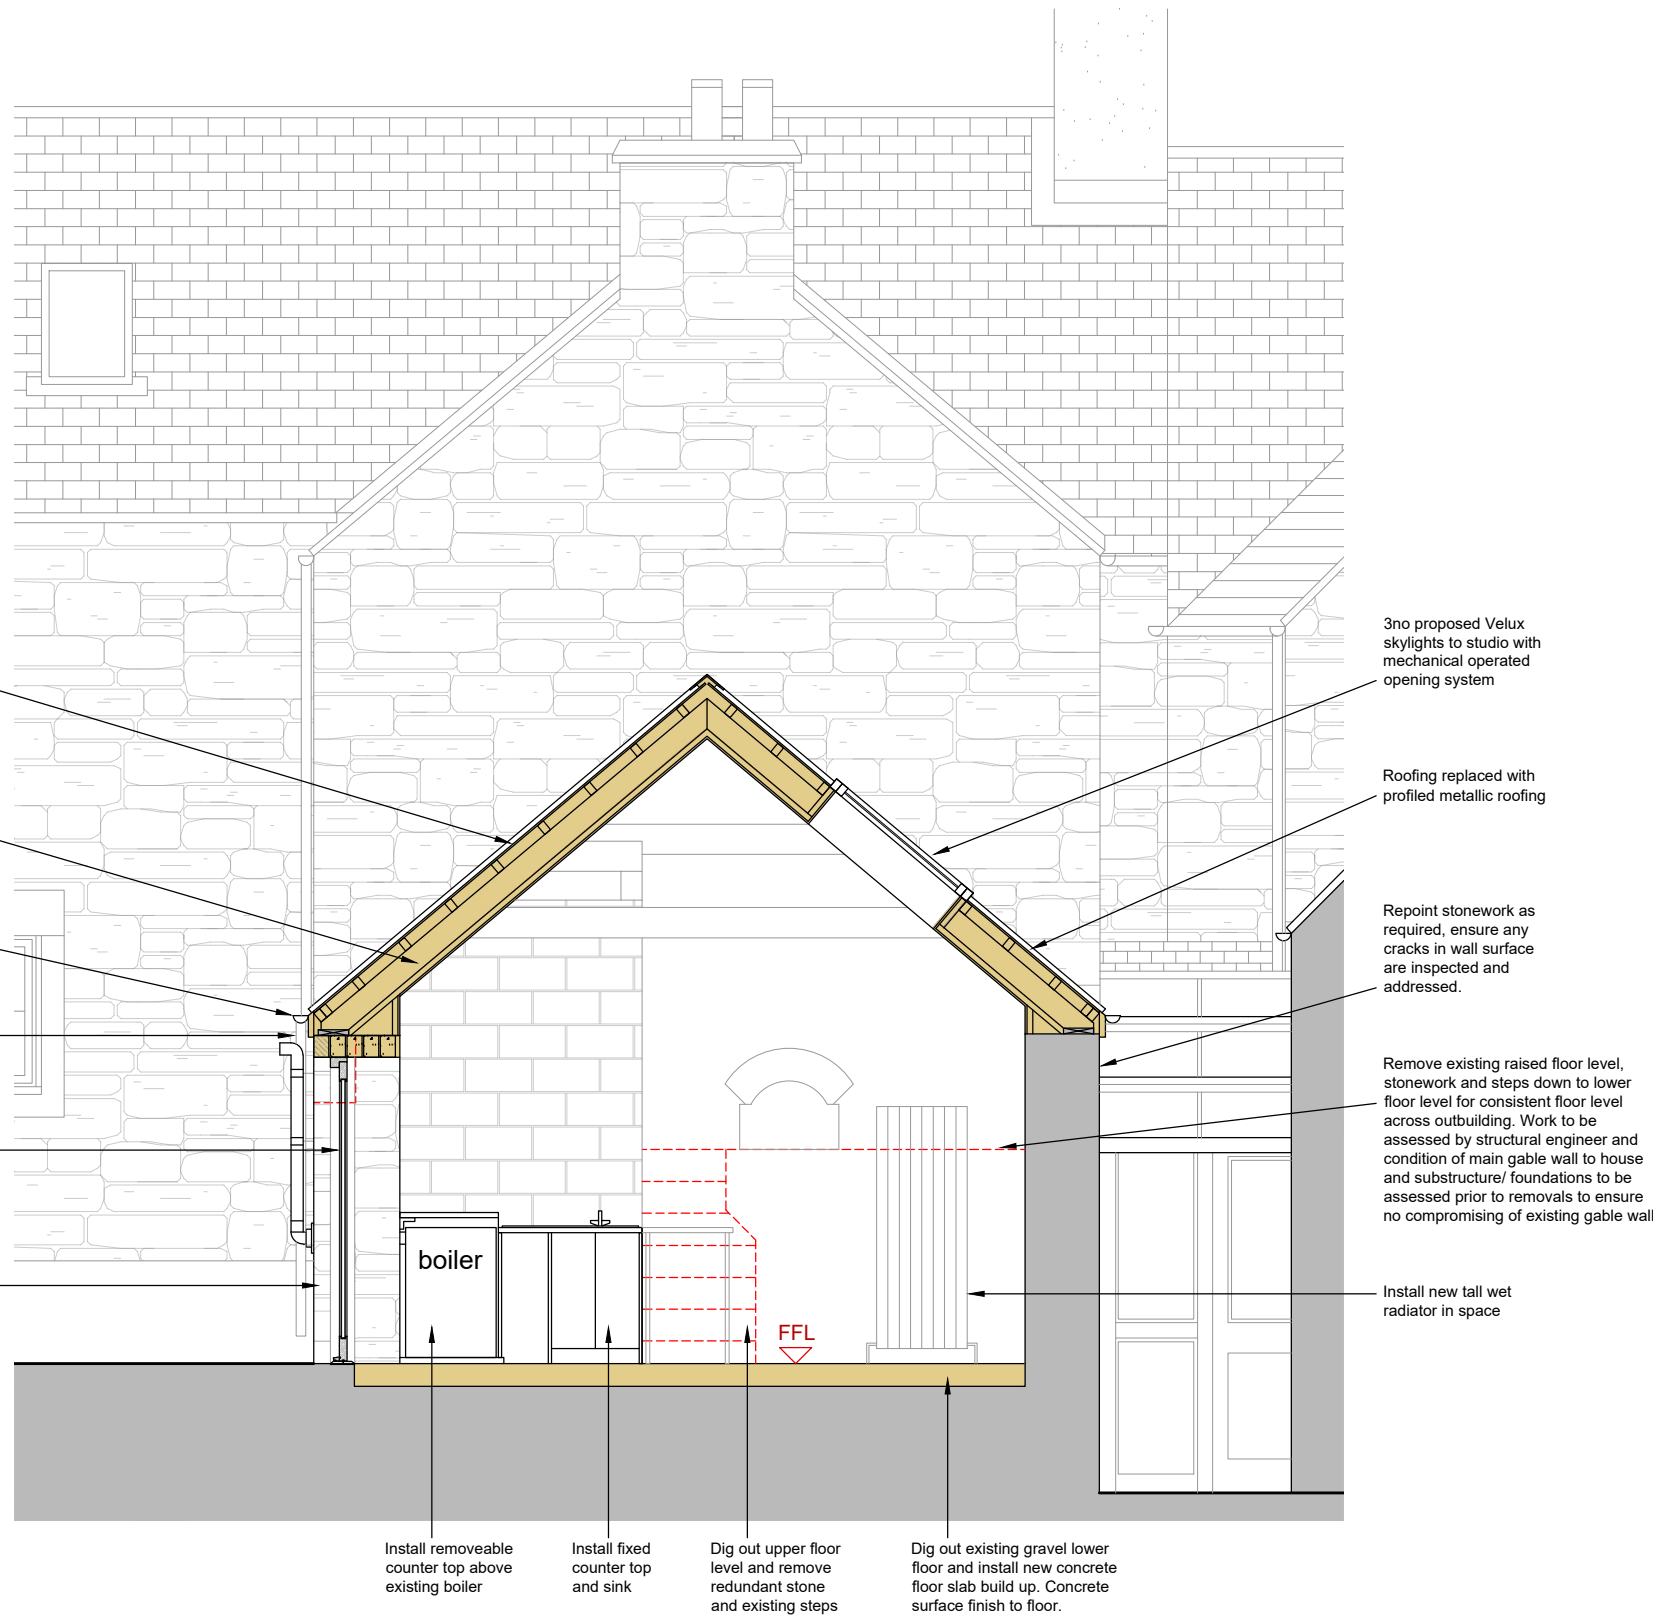

 PROPOSED

 EXISTING WALL

 DOWNTAKING

0 5 10

PROPOSED SECTION AA
Scale 1.50

Project
3 WILLOUGHBY STREET,
MUTHILL, CRIEFF
PERTHSHIRE, PH5 2AB

Drawing PROPOSED SECTION AA	Drg No. 1437P41	Rev.
---------------------------------------	---------------------------	------

Date	FEBRUARY 2024
------	---------------

Drawn by:	SB	Checked by:	JD	Scale	1.50 @ A3
-----------	----	-------------	----	-------	-----------

Revision	Drawn	Checked	Date

Aberfeldy Business Park
Dunkeld Road
ABERFELDY
PH15 2AQ
Tel : (01887) 820098

EOLAS
ARCHITECTS

Unit 1
55 Ruthven Lane
GLASGOW
G12 9BG
© ALL CONTENTS COPYRIGHT
www.eolasarchitects.com