


# 396 Hotwell Road, BS84NU

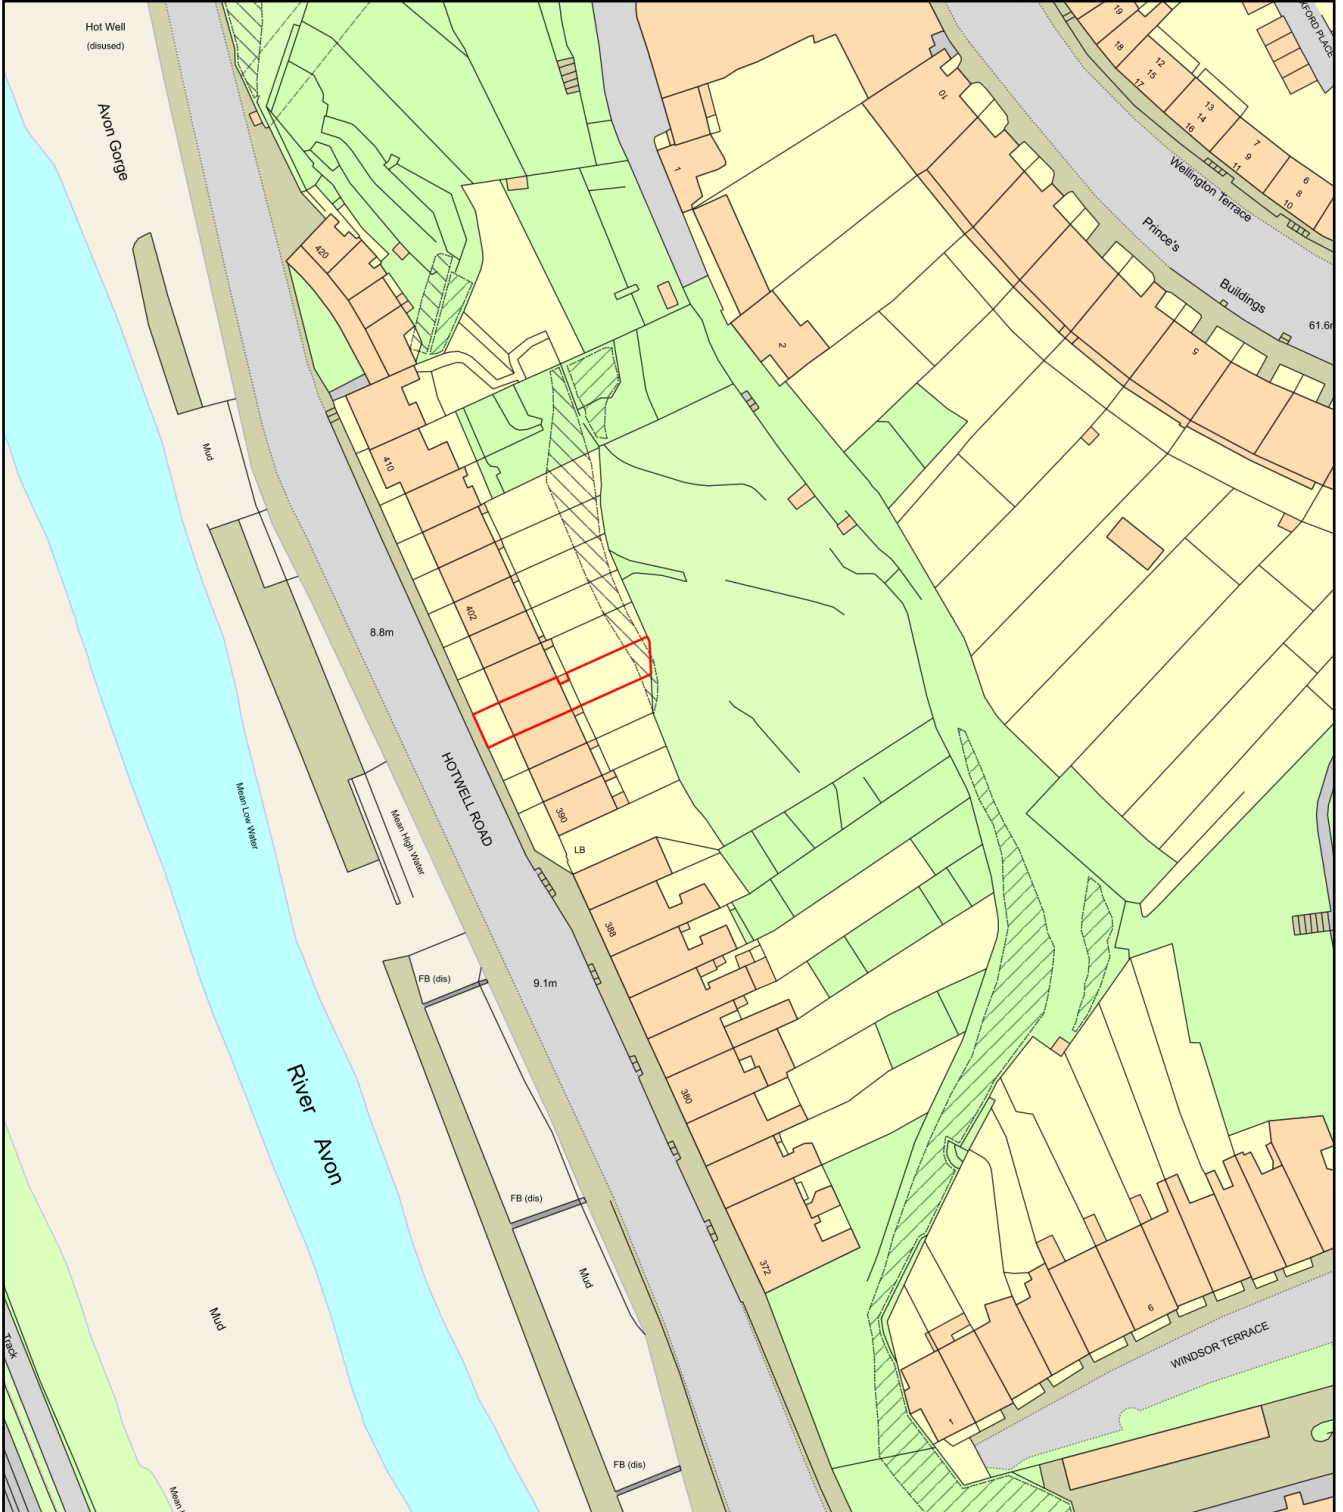

Plan Produced for: T Thom and O Grinchenko

Date Produced: 18 Mar 2024

Plan Reference Number: TQRQM24078131852732

Scale: 1:1250 @ A4