


1 ED-1-01 Elevation - External - L00 South Main Door
1:10

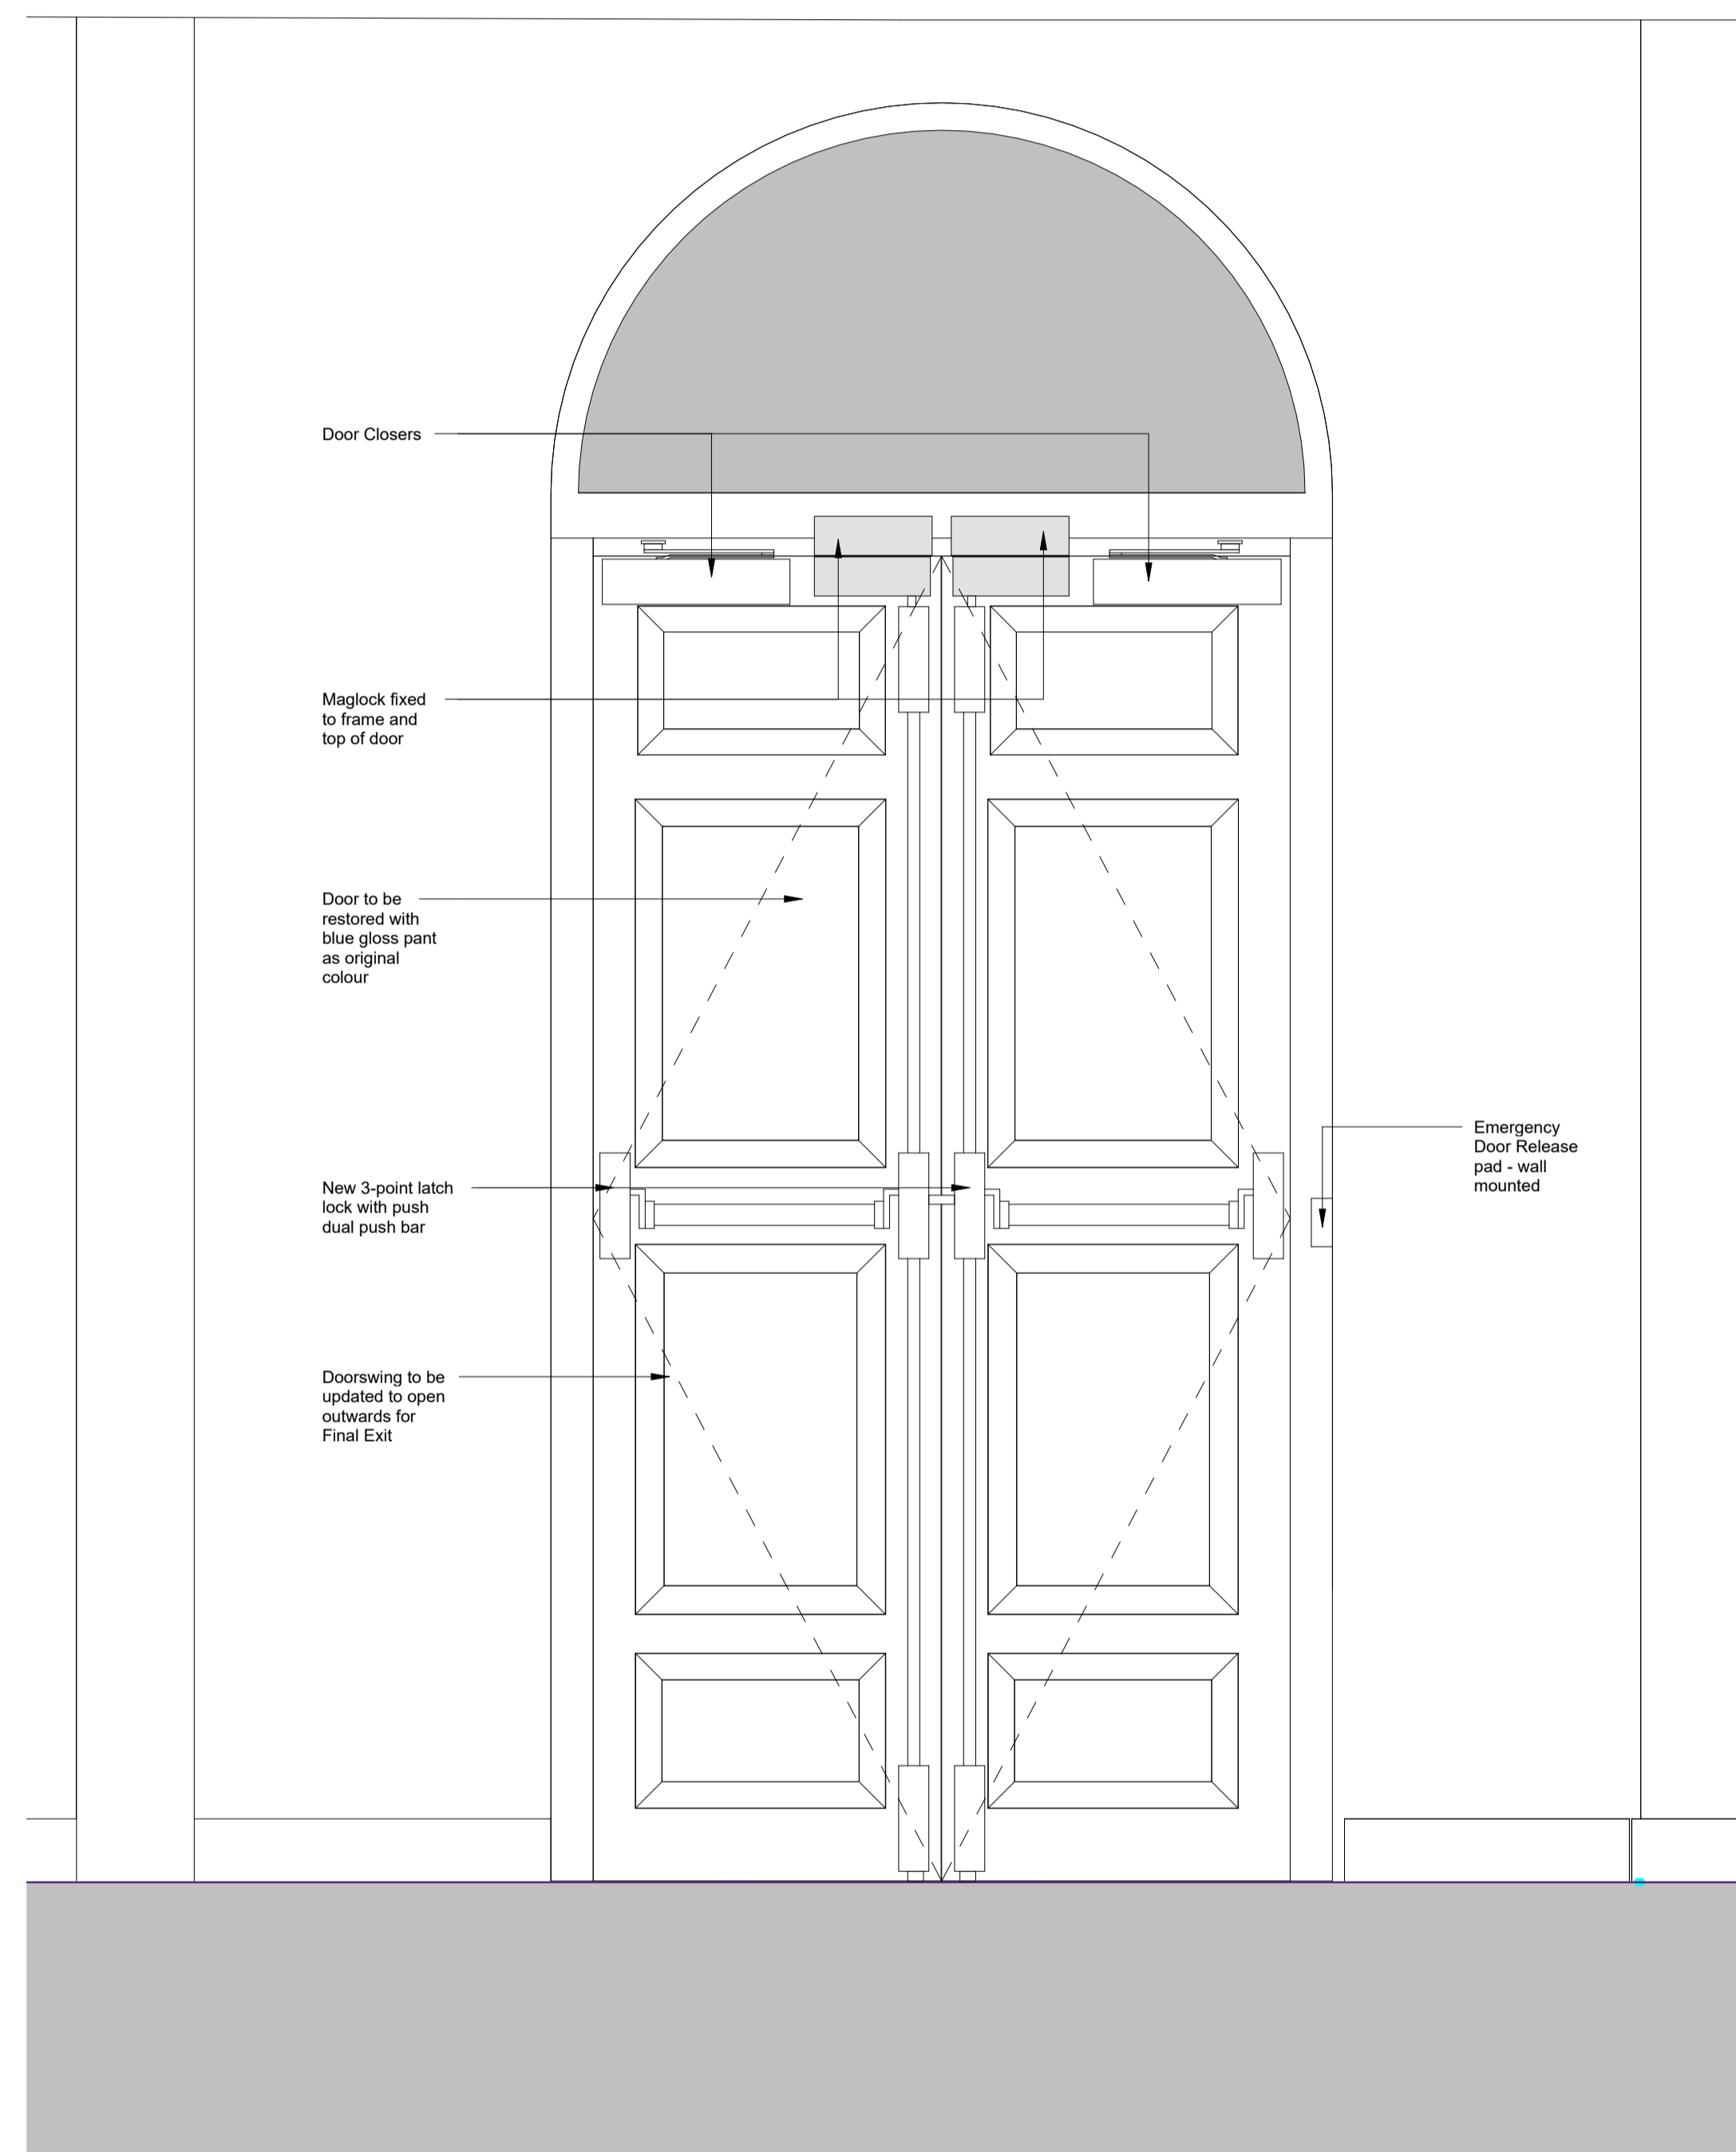

2 ED-1-01 Elevation - Internal - L00 South Main Door
1:10

Rev	Date	Revision Details	Dr	Ch
-----	------	------------------	----	----



Bristol: Westworks, Beacon Tower, Colston Street, Bristol, BS1 4XE
 T 0117 214 1101 E bristol@eccewestworks.com
Sussex: 64 - 68 Brighton Road, Worthing, West Sussex, BN11 2EN
 T 01903 248777 E sussex@eccearchitecture.com
London: 76 Great Suffolk Street, London SE1 0BL
 T 020 7928 2773 E london@eccearchitecture.com
WESTWORKS
www.eccewestworks.com

Client's Name
Rengen

Job Title
10-12 Cave Street, Bristol

Drawing Title
External Door Elevations - South



Drawn	Checked	Date
SMc	AB	15/03/24

Job No	Origin	Vol	Level	Type	Role	Number	Status	Rev
W0904	WW	ZZ	00	DT	A	0310	S0	

Status
PRELIMINARY