




1 ED-1-03 Elevation- External - L00 LHS
1:10

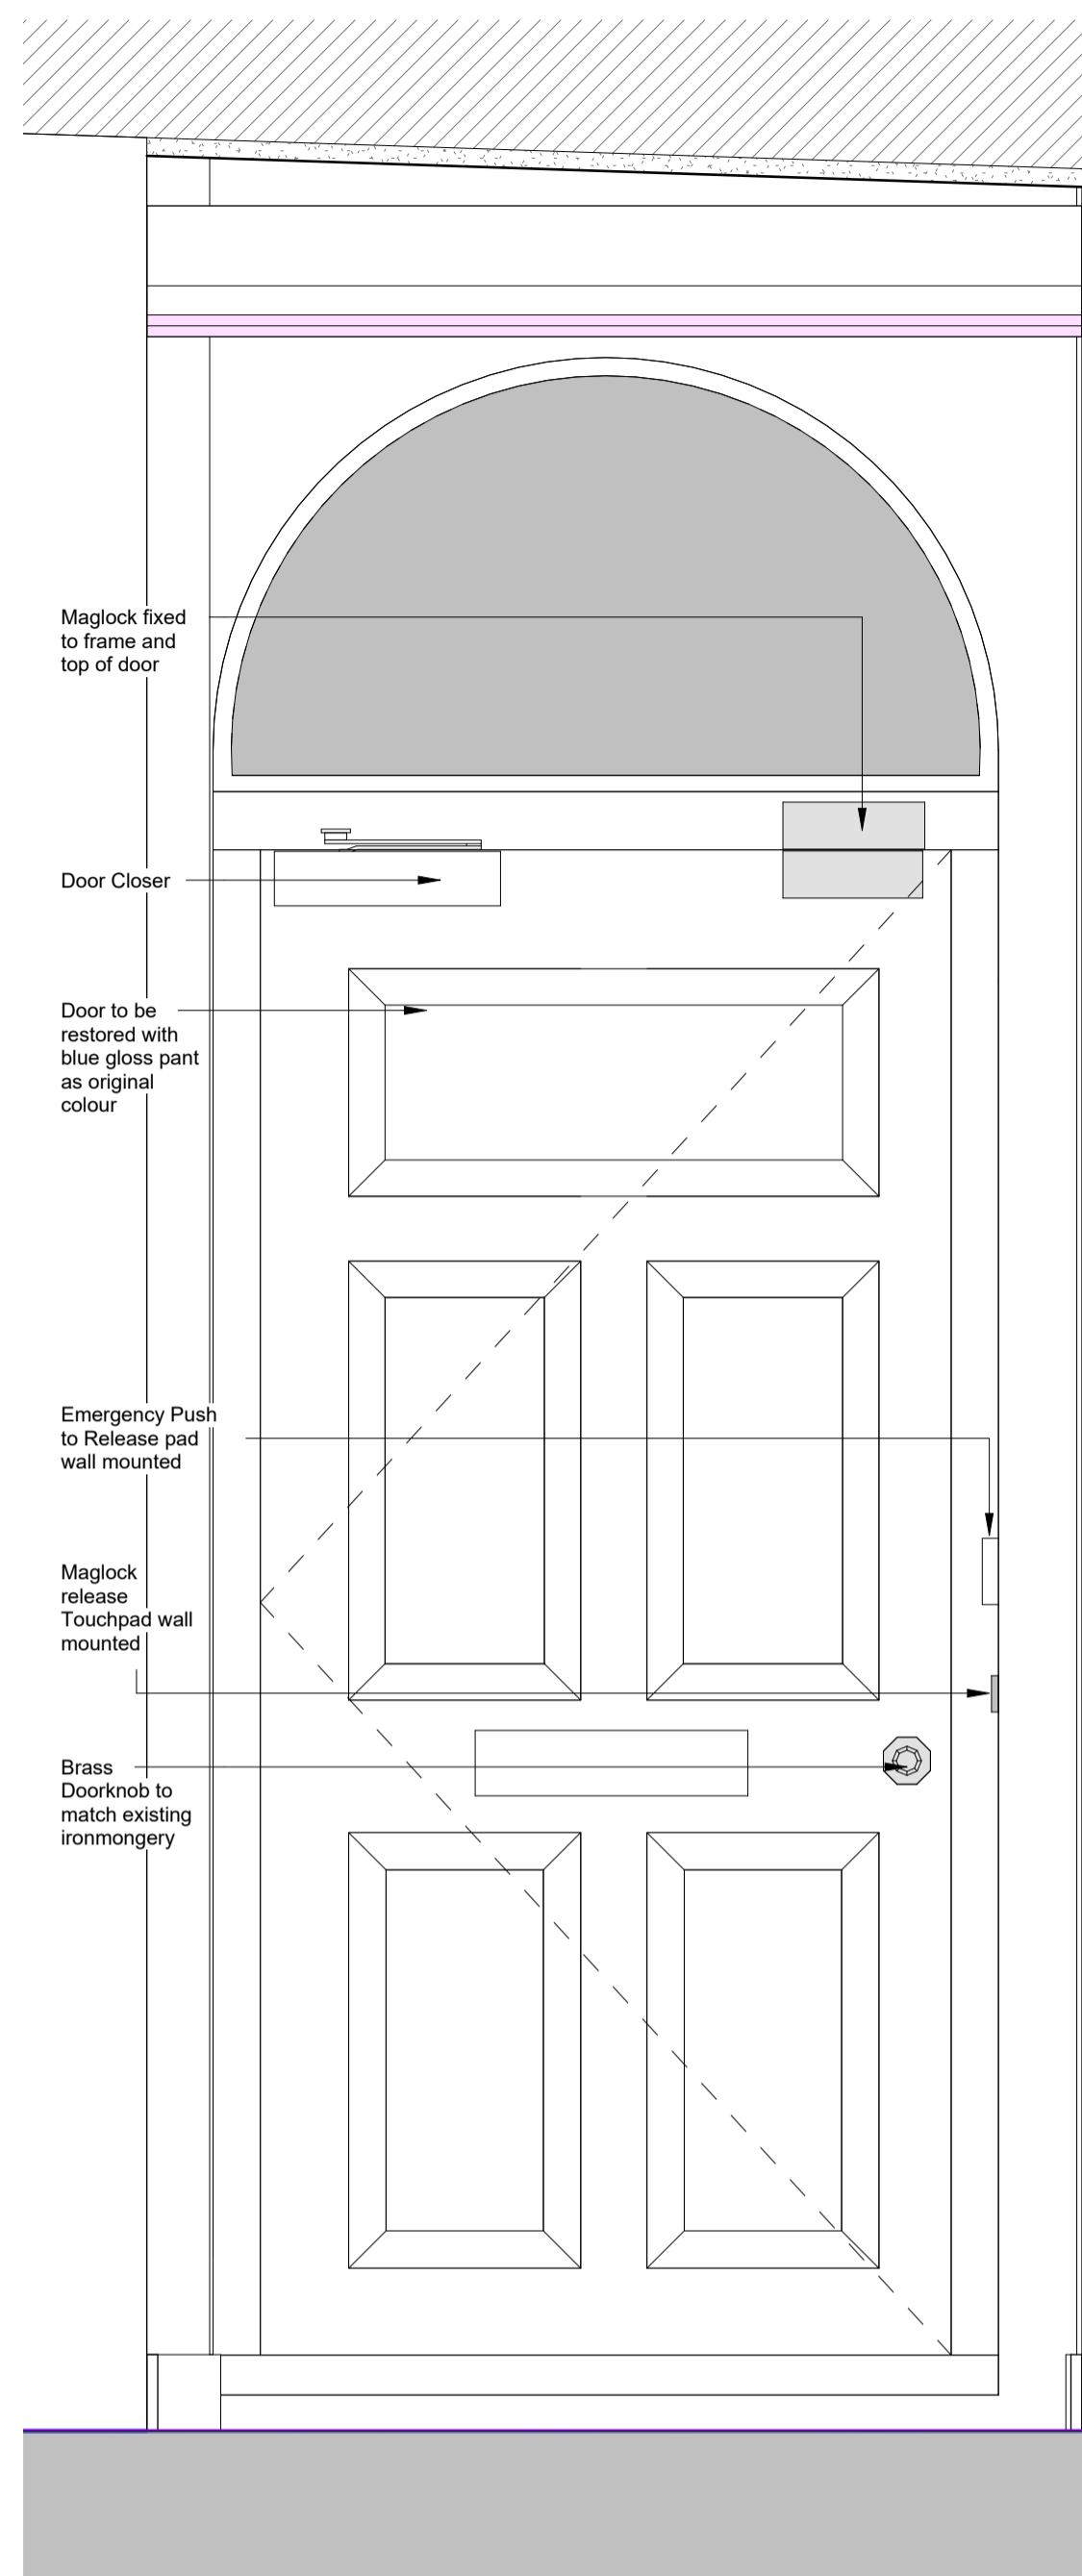

2 ED-1-03 Elevation - Internal - L00 LHS
1:10

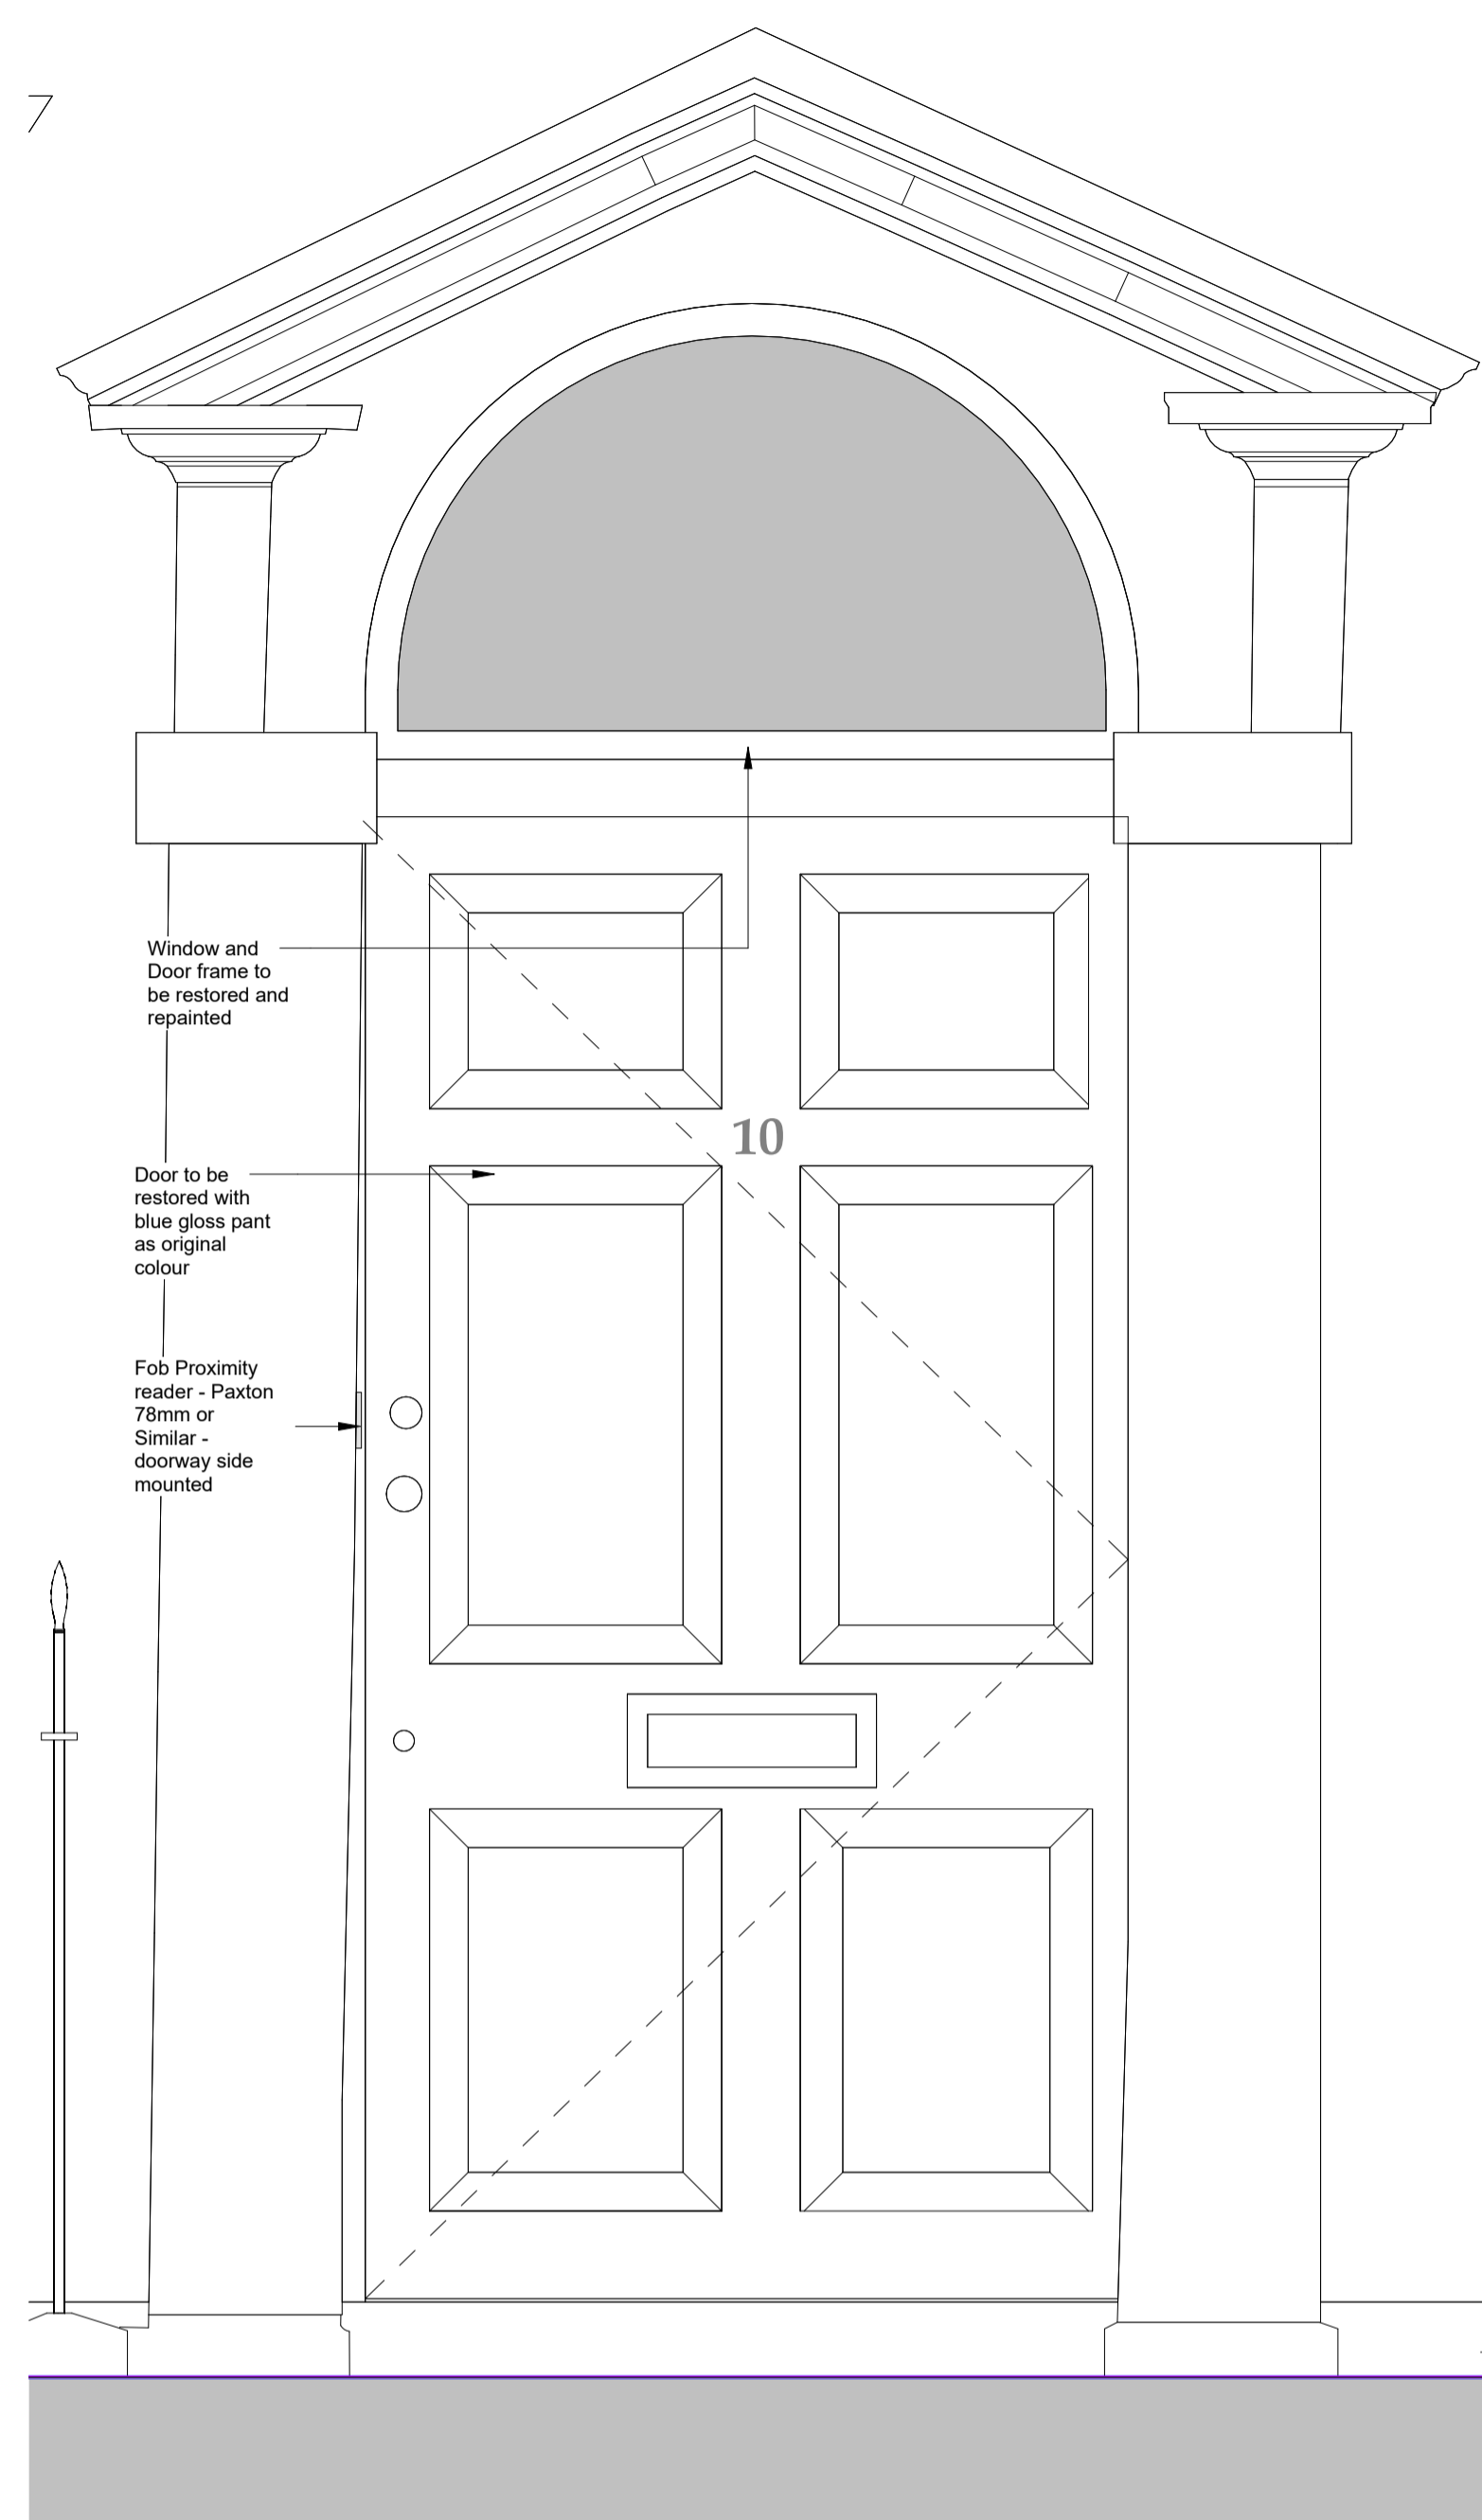

3 ED-1-02 Elevation- External - L00 RHS
1:10

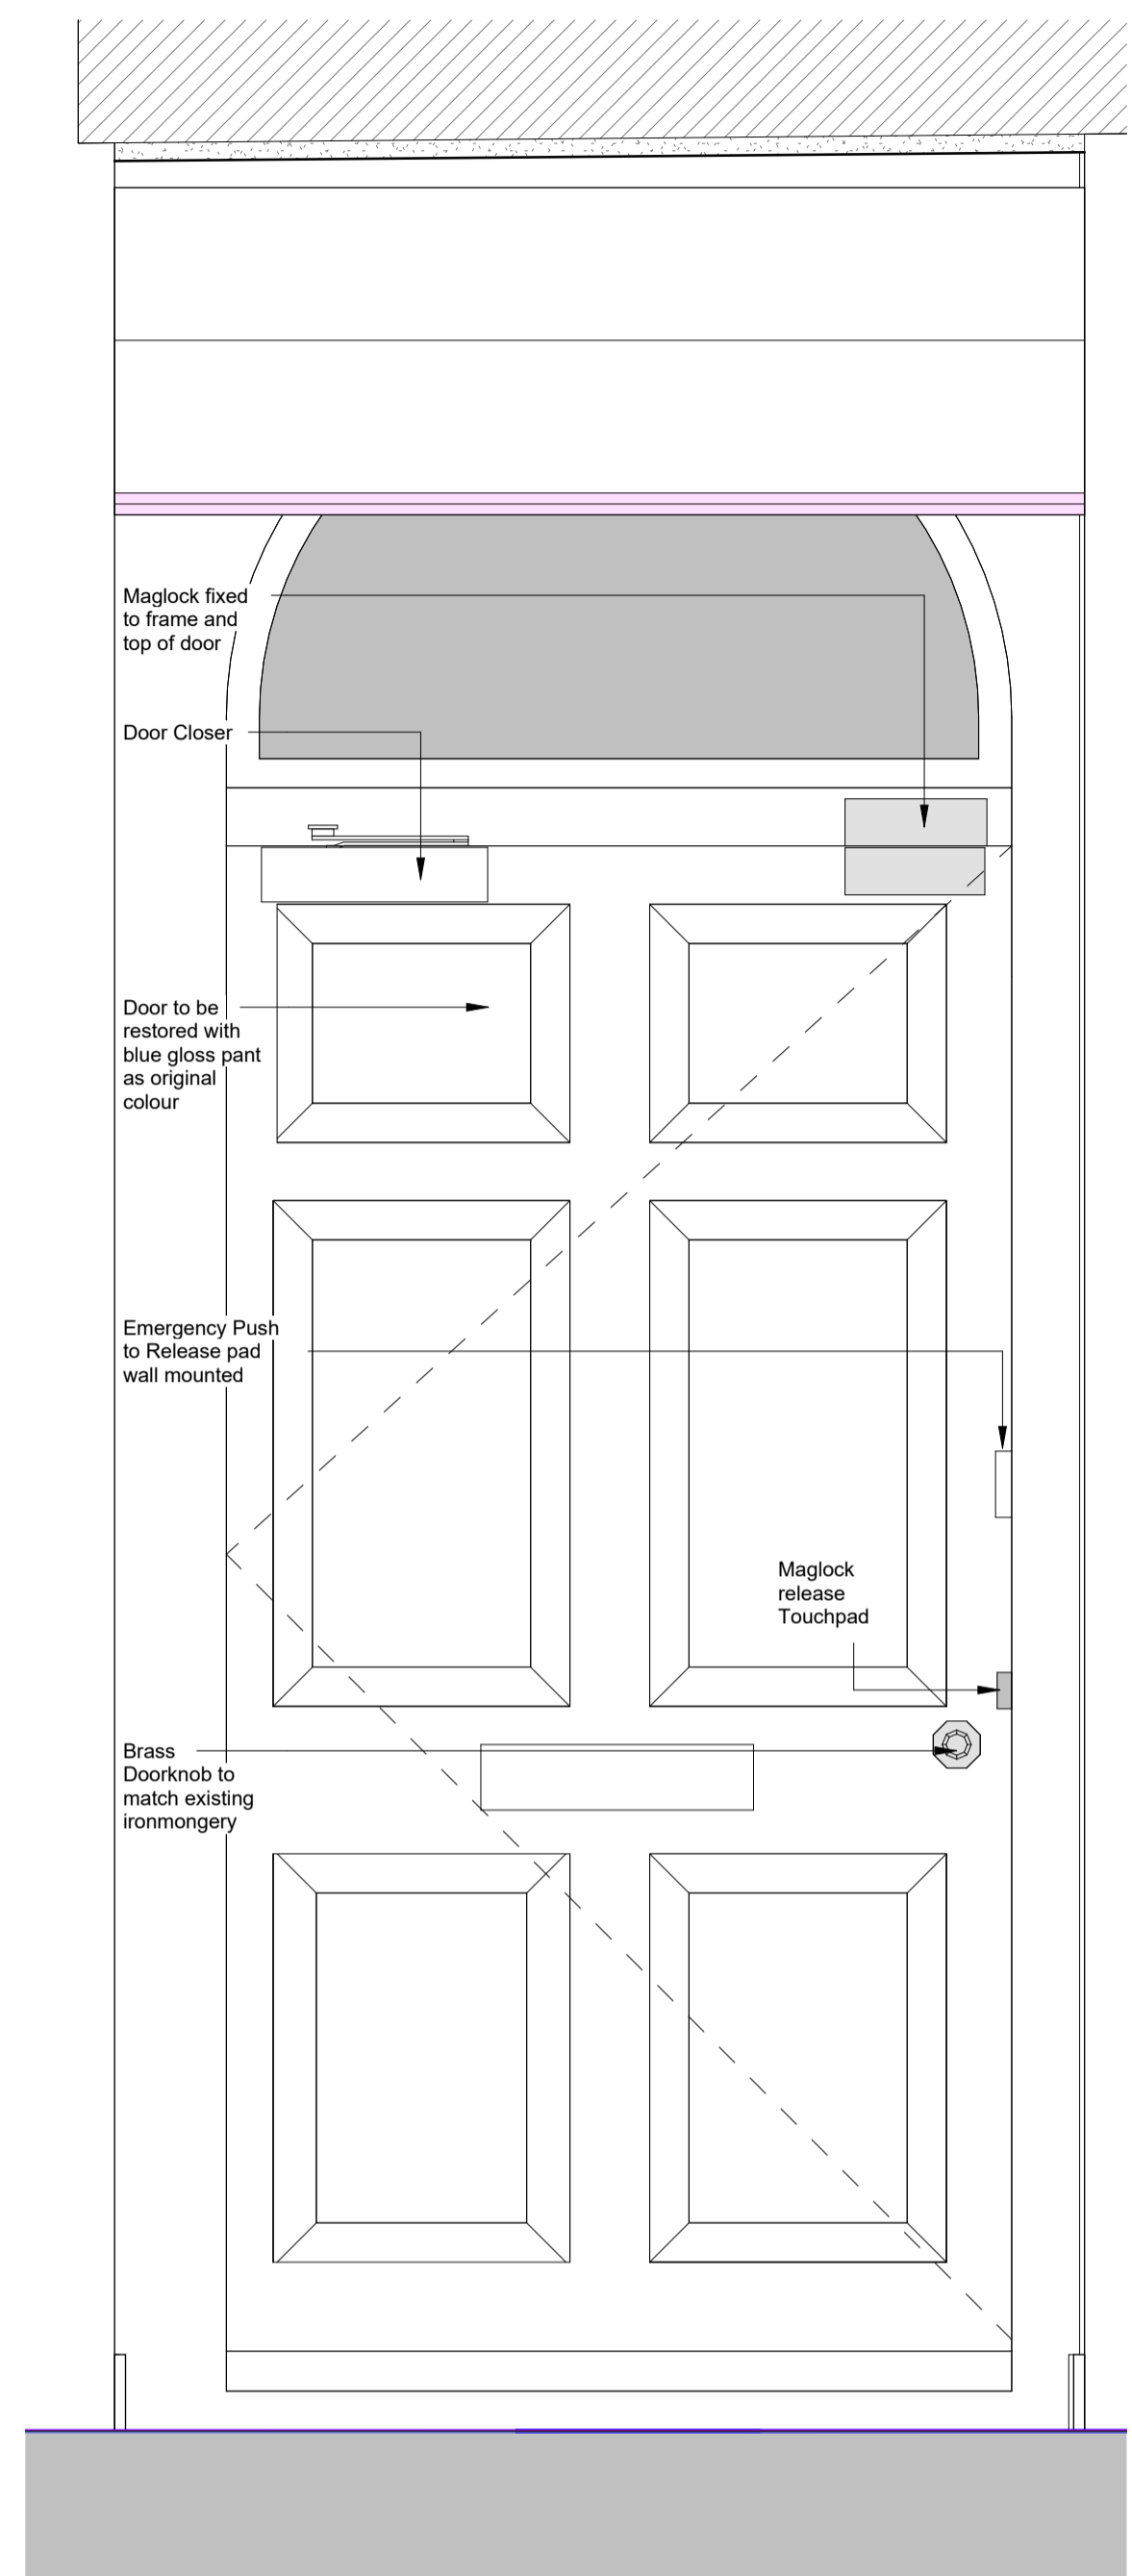

4 ED-1-02 Elevation - Internal - L00 RHS
1:10

Rev Date Revision Details Dr Ch

Bristol: Westworks, Beacon Tower, Colston Street, Bristol, BS1 4XE
T 0117 214 1101 E bristol@ecwestworks.com
Sussex: 64 - 68 Brighton Road, Worthing, West Sussex, BN11 2EN
T 01903 248777 E sussex@ecarchitecture.com
London: 76 Great Suffolk Street, London SE1 0BL
T 020 7928 2773 E london@ecarchitecture.com

WESTWORKS
www.ecwestworks.com

Client's Name
Rengen

Job Title
10-12 Cave Street, Bristol

Drawing Title
External Door Elevations - West L00

Scale
100 0 100 200 300 400 500
Scale 1:10@A1 mm

Drawn SMC Checked AB Date 15/03/24

| Job No | Origin | Vol | Level | Type | Role | Number | Status | Rev |
|--------|--------|-----|-------|------|------|--------|--------|-----|
| W0904 | WW | ZZ | 00 | DT | A | 0309 | SO | |

Status
PRELIMINARY

CAD Plot Date: 03/04/2024 14:24:02