



Railings: Current condition July 2019

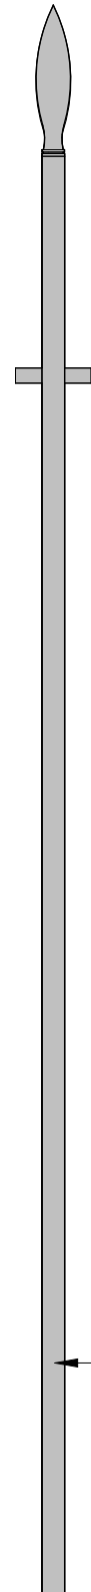

Railings repainted
Gloss black as
existing

Stonework repainted
matt white as per
existing

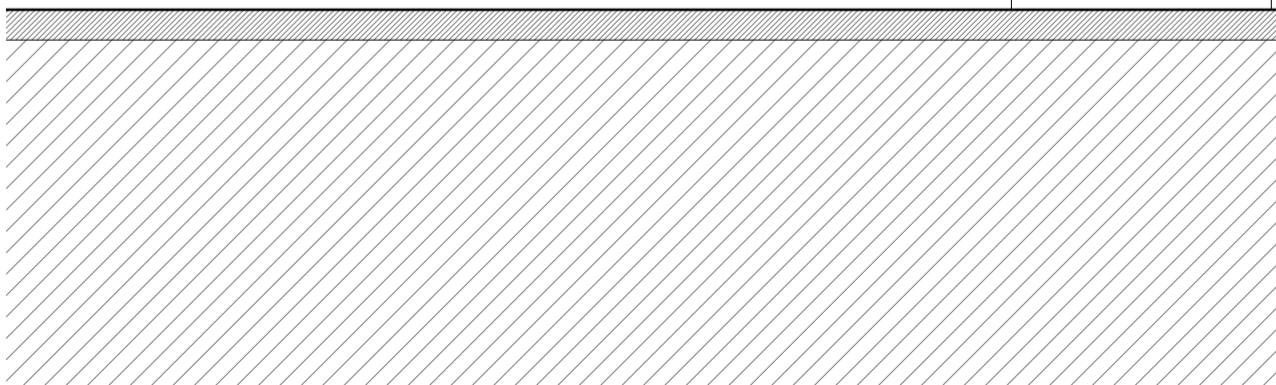


Client's Name
Rengen

Drawing Title
Typical Railing Elevation

Drawn Checked Date
SMc AB 15/03/24

Rev Date Revision Details Dr Ch

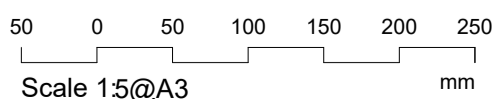

Job Title
10-12 Cave Street, Bristol

Job No	Origin	Vol	Level	Type	Role	Number	Status	Rev
W0904	WW	ZZ	00	DT	A	0304	S0	

Scale
1 : 5

Status
PRELIMINARY

WESTWORKS
www.ecwestworks.com

Bristol: Westworks, Beacon Tower, Colston Street, Bristol, BS1 4XE
 T 0117 214 1101 E bristol@ecwestworks.com
 Sussex: 64 - 68 Brighton Road, Worthing, West Sussex, BN11 2EN
 T 01903 248777 E sussex@ecarchitecture.com
 London: 76 Great Suffolk Street, London, SE1 0BL
 T 0207 928 2773 E london@ecarchitecture.com