Job Title

Number Rev

6010 P2

Role

DT A


Origin Volume Level Type

W0904 WW ZZ 04

10-12 Cave Street, Bristol

**PRELIMINARY** 

**WESTWORKS** 

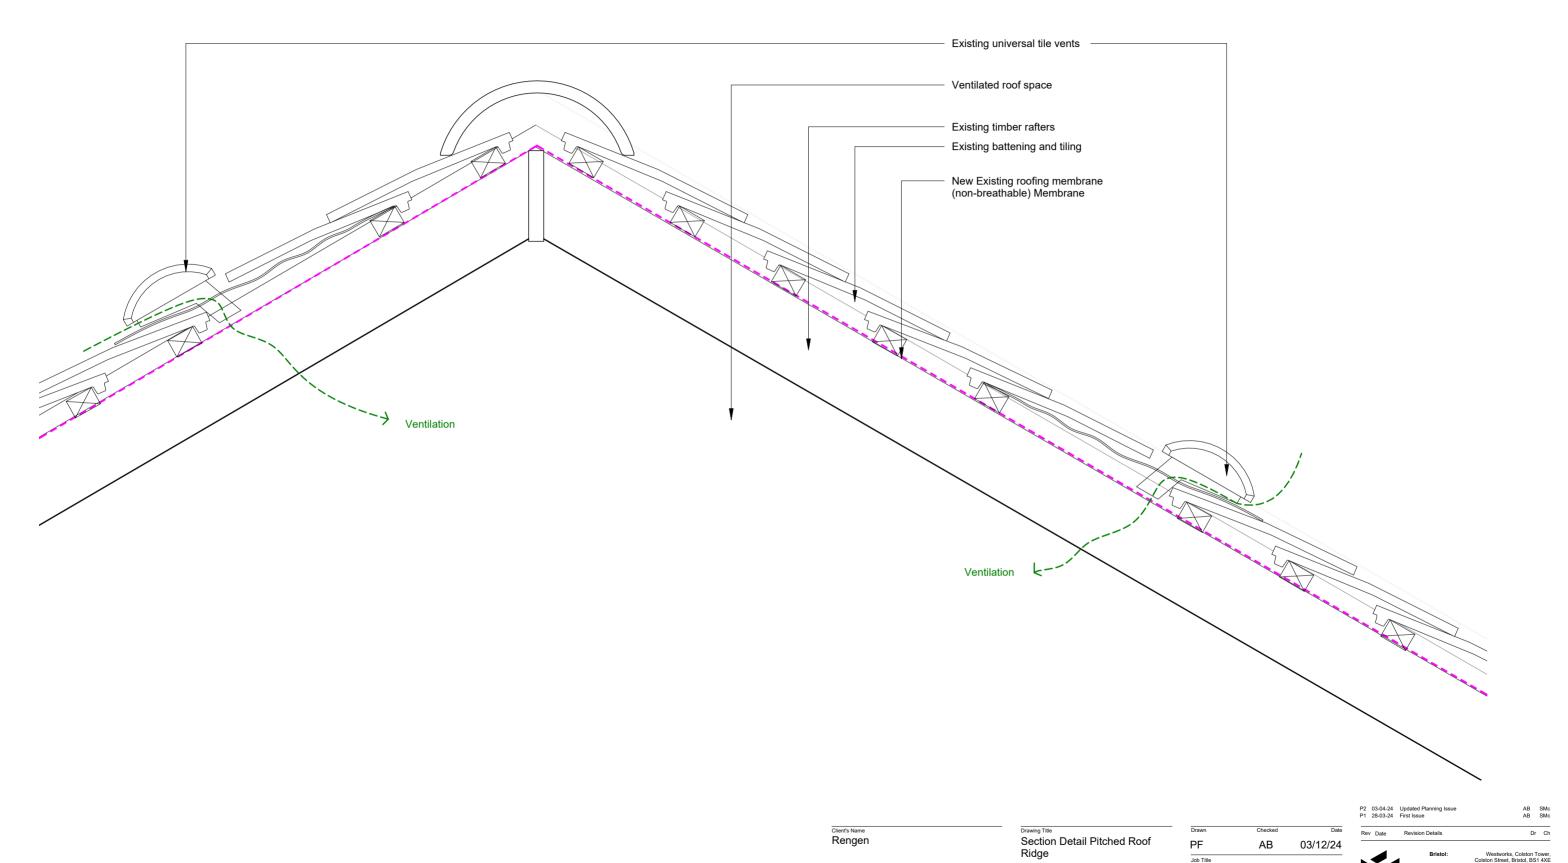

50

Scale 1:5@A3

100 150 200 250