



1 ED-0-02 Elevation - External - LG LHS
1:10

2 ED-0-02 Elevation - Internal - LG LHS
1:10

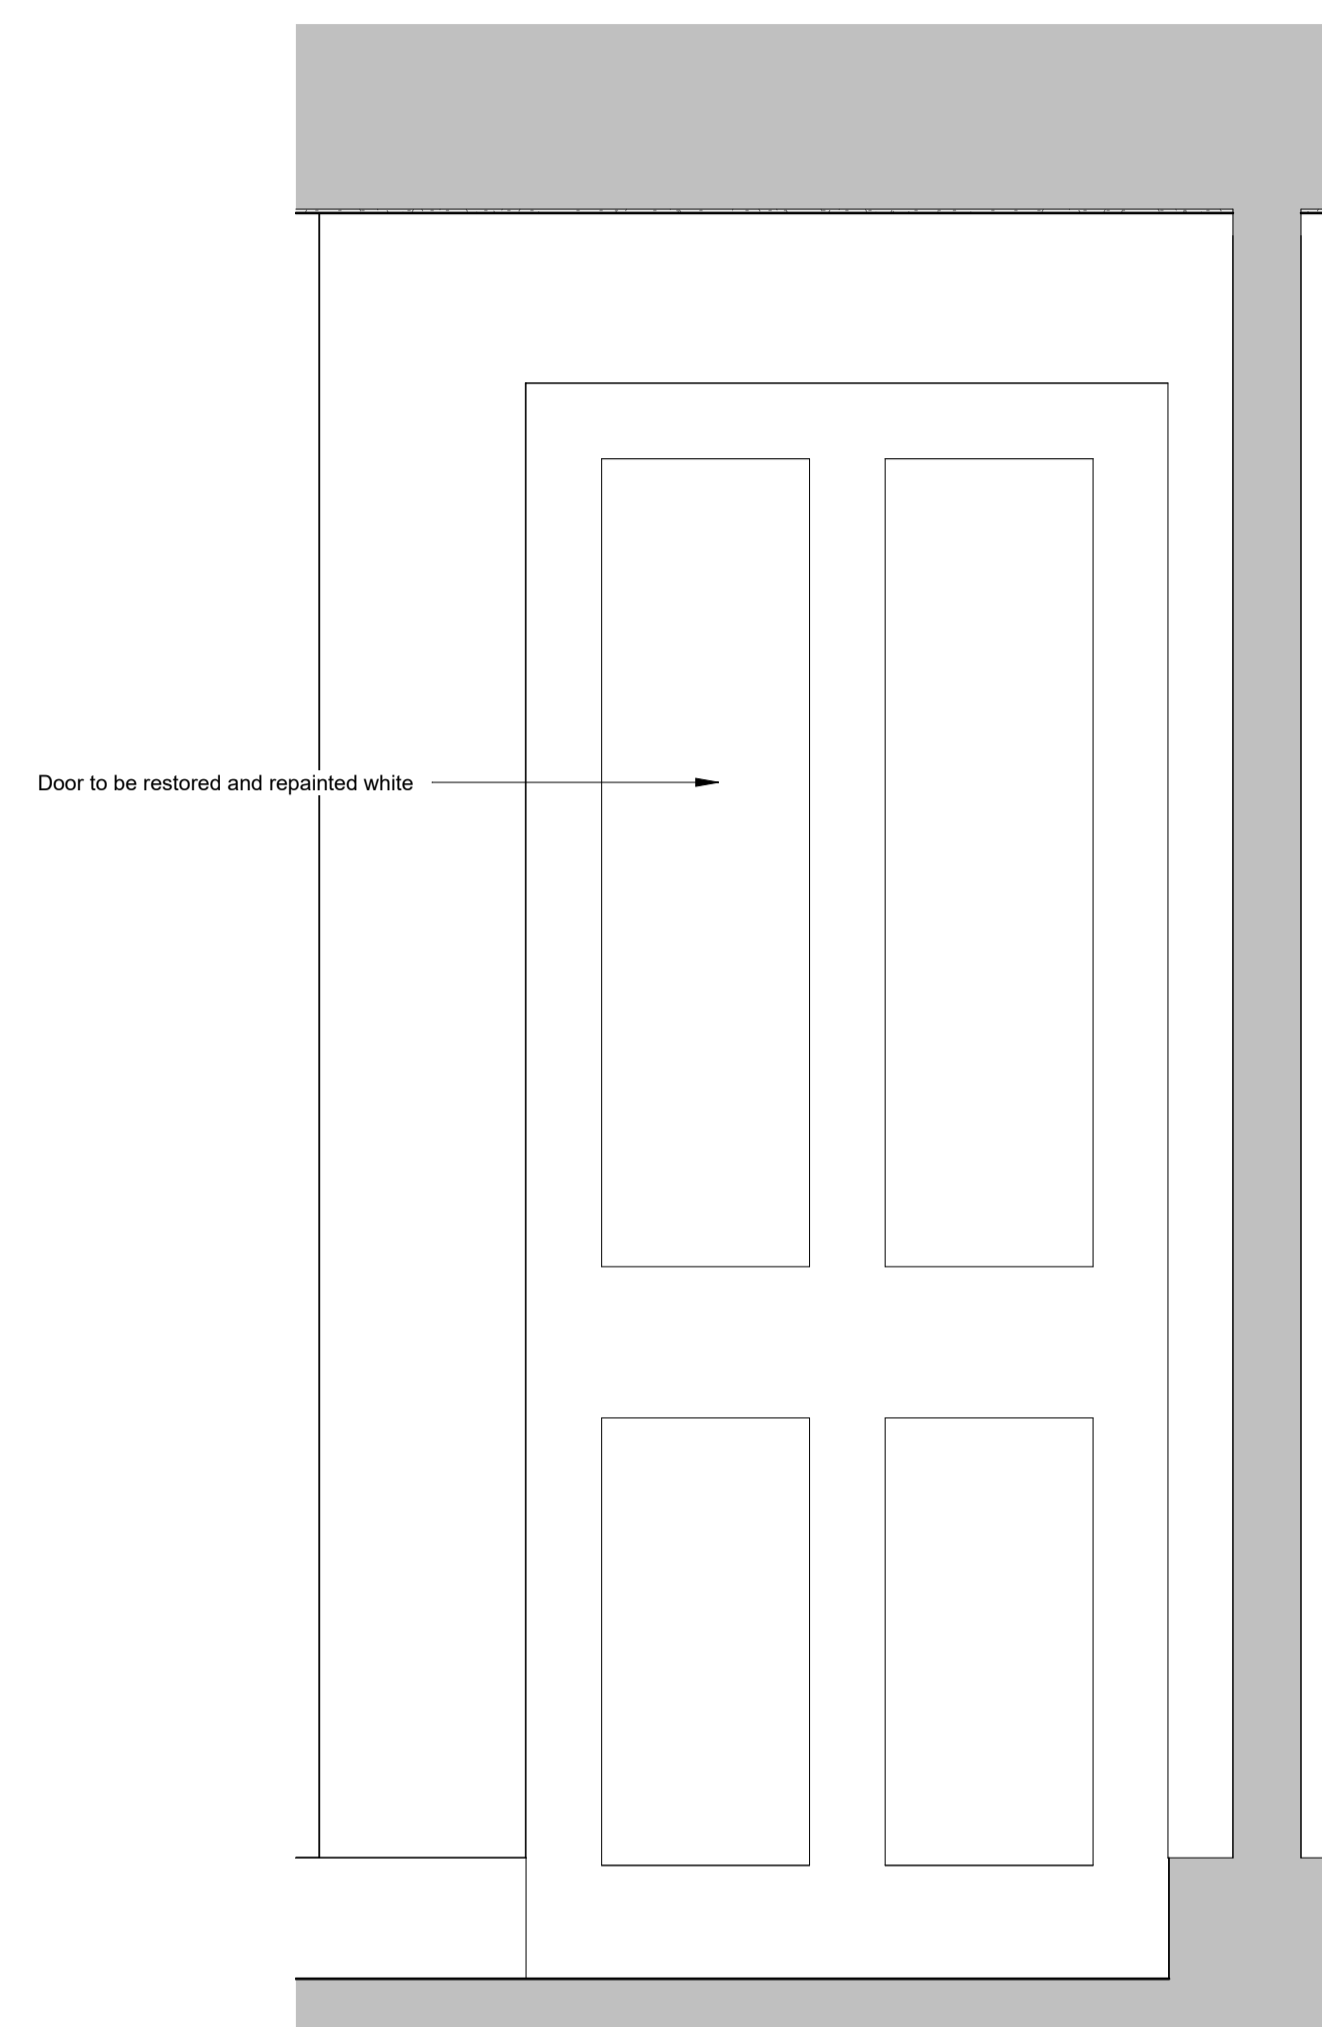

3 ED-1-06 Elevation - External - LG RHS
1:10

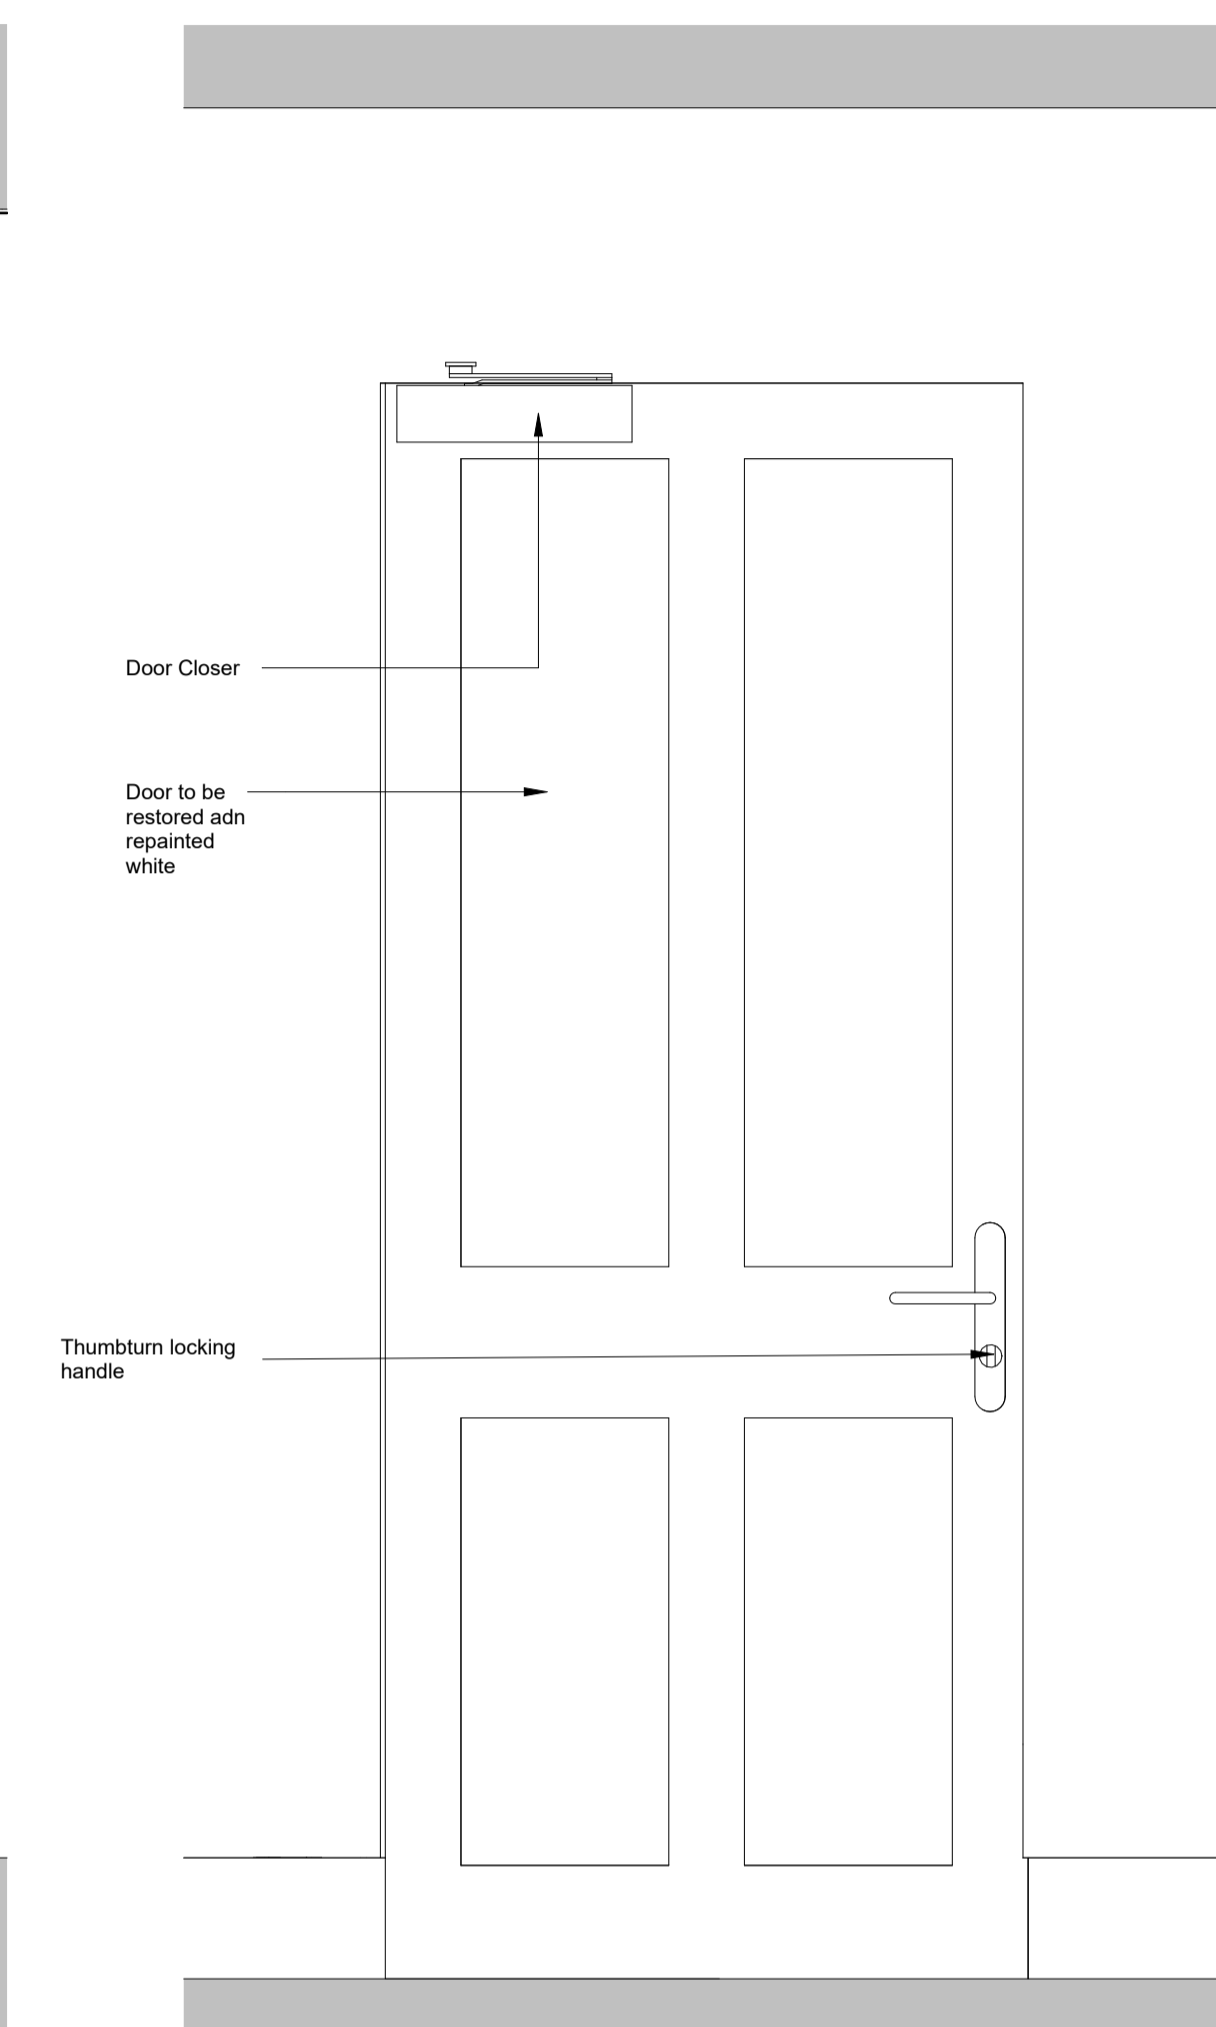

4 ED-1-06 Elevation - Internal - LG RHS
1:10

Rev	Date	Revision Details	Dr	Ch
-----	------	------------------	----	----



Bristol: Westworks, Beacon Tower,
Colston Street, Bristol, BS1 4XE
T 0117 214 1101 E bristol@ecwestworks.com
Sussex: 64 - 68 Brighton Road, Worthing,
West Sussex, BN11 2EN
T 01903 248777 E sussex@ecarchitecture.com
London: 76 Great Suffolk Street,
London SE1 0BL
T 020 7928 2773 E london@ecarchitecture.com


WESTWORKS

www.ecwestworks.com

Client's Name
Rengen

Job Title
10-12 Cave Street, Bristol

Drawing Title
External Door Elevations - West LG

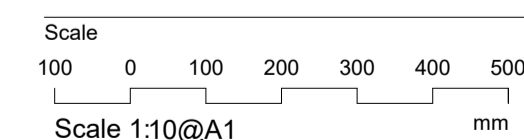

Drawn: SMc Checked: AB Date: 15/03/24

Job No	Origin	Vol	Level	Type	Role	Number	Status	Rev
W0904	WW	ZZ	LG	DT	A	0312	S0	

Status

PRELIMINARY