



1 Proposed camera 1 location
 1 : 50

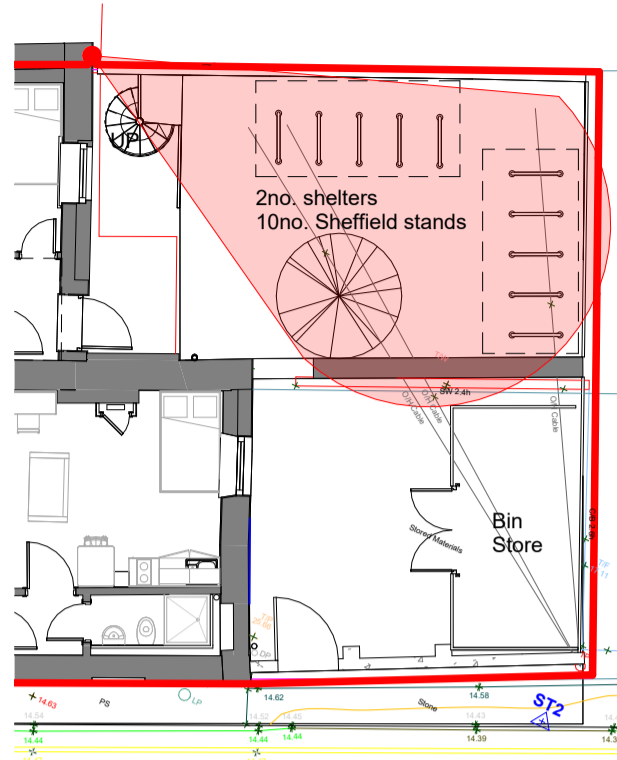

2 Camera 1 - Location Plan
 1 : 150

Dome Camera fixed to wall
 Fixing as sheet: 0318

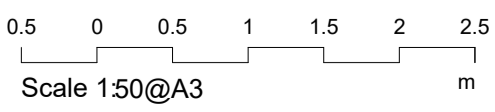

Scale 1:50@A3

Client's Name
Rengen

Job Title
 10-12 Cave Street, Bristol

Drawing Title
Proposed Camera Location - East

Job No	Origin	Vol	Level	Type	Role	Number	Status	Rev
W0904	WW	ZZ	XX	DT	A	0316	S0	

Drawn
SMc

Checked
AB

Date
15/03/24

Scale
As indicated

Status
PRELIMINARY

Rev Date Revision Details Dr Ch



Bristol: Westworks, Beacon Tower, Colston Street, Bristol, BS1 4XE
 T 0117 214 1101 E bristol@ecwestworks.com
 Sussex: 64 - 68 Brighton Road, Worthing, West Sussex, BN11 2EN
 T 01903 248777 E sussex@ecsearchitecture.com
 London: 76 Great Suffolk Street, London, SE1 0BL
 T 0207 928 2773 E london@ecsearchitecture.com
WESTWORKS
 www.ecwestworks.com